

SALT CREEK TOWNSHIP  
 S.W. QTR. SECTION 1  
 T-14 N; R-12 W  
 HOLMES COUNTY, OHIO

SURVEYED FOR: LEROY M. MILLER



SCALE: 1"=100'

- ▲ R.R. SPIKE FOUND
- 5/8" REBAR FOUND UNLESS OTHERWISE NOTED

REFERENCES

- O.R. VOL. 242 PAGE 2990
- O.R. VOL. 256 PAGE 5683
- O.R. VOL. 272 PAGE 6854
- O.R. VOL. 274 PAGE 210
- O.R. VOL. 215 PAGE 904
- PLAT VOL. 16 PAGE 649
- PLAT VOL. 19 PAGE 2991

BASIS OF BEARINGS FROM  
 PLAT VOL. 19 PAGE 2991



I CERTIFY THIS SURVEY TO BE CORRECT  
 TO THE BEST OF MY KNOWLEDGE.


*Donald C. Baker*

DONALD C. BAKER P.S. 6938

DATE: SEPT. 21, 2021

FDB\KES

FILE NAME: WORK6\S-540-21\CNK

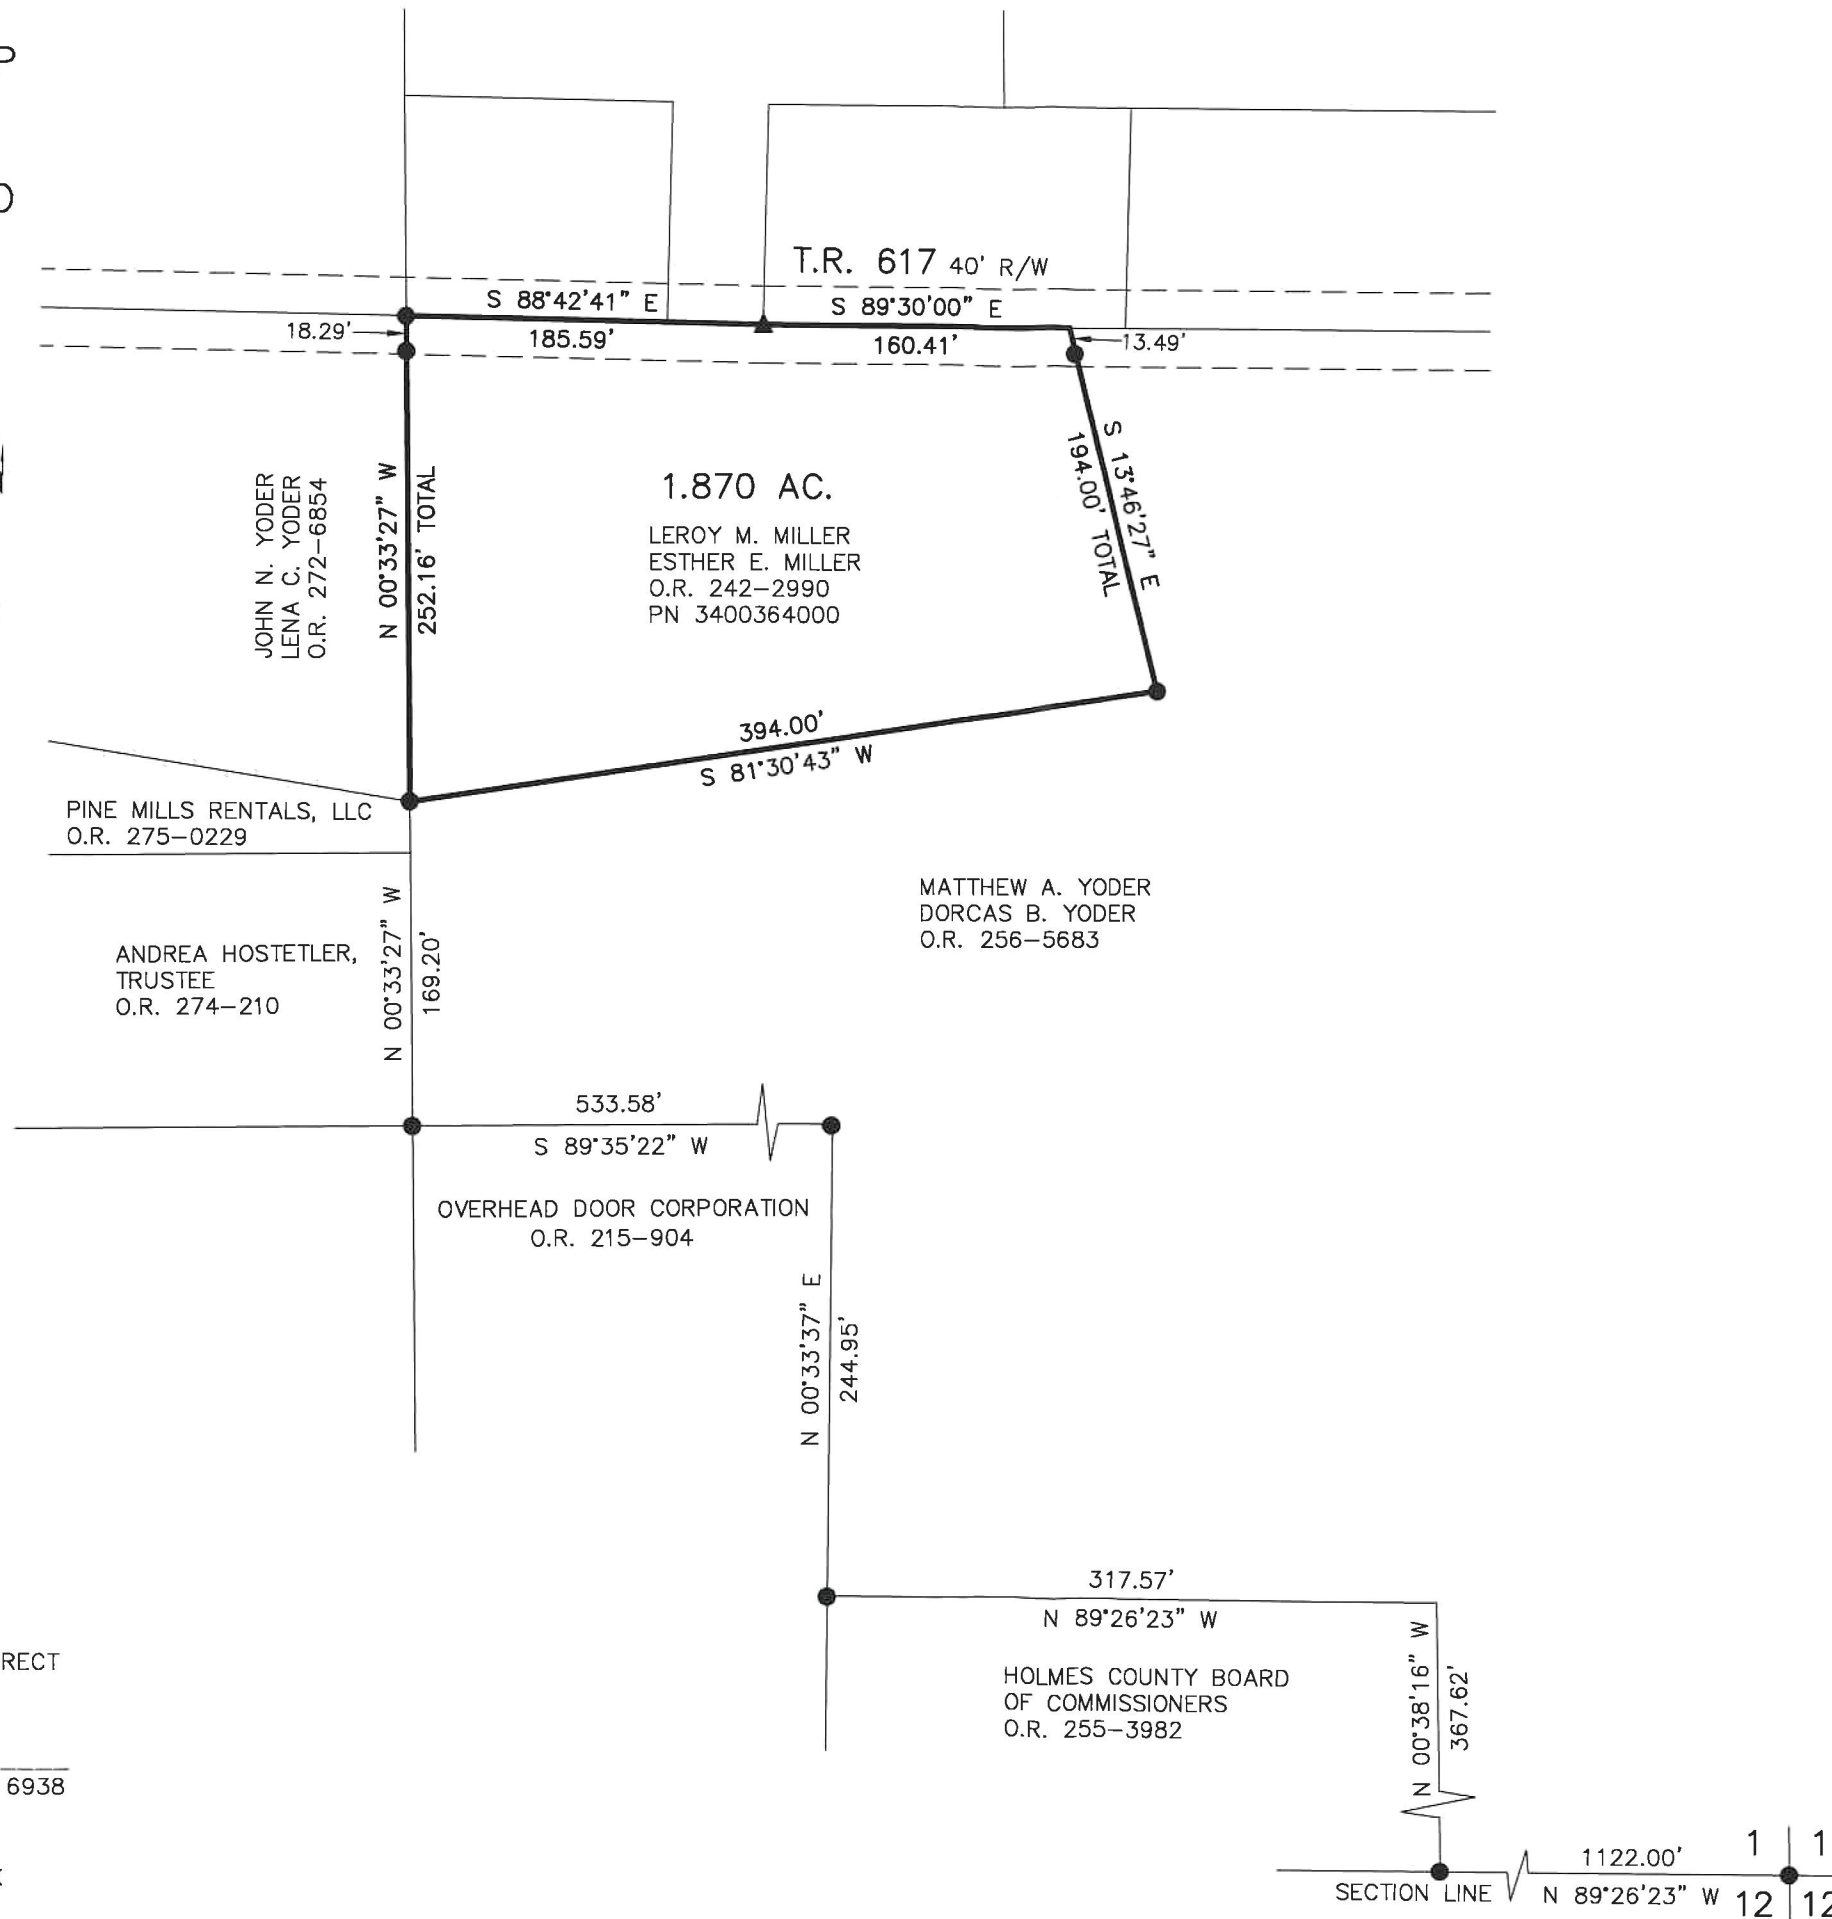

202100017908  
 B: 19 P: 4508  
 FILED FOR RECORD IN  
 HOLMES COUNTY, OH  
 ANITA HALL, COUNTY RECORDER  
 10/06/2021 02:31 PM  
 SMALL PLAT . 40.00  
 PAGES: 1  
 ORV 278 PG 6615

APPROVED FOR TRANSFER ONLY  
 NO SUBDIVISION PLAT REQUIRED  
 (O.R.C. 711.001 & 711.131)  
 Lot(s) not for building unless  
 approved by Board of Health  
 HOLMES CO. PLANNING COMMISSION  
 By AO Date 9/30/2021



**Plat Approved**  
 Holmes County Map Office  
9/30/2021 BH



**BAKER SURVEYING, LLC**  
 138 N. CLAY STREET  
 MILLERSBURG, OHIO 44654  
 PH. 330-674-4788  
 EMAIL: [bakersurveying@gmail.com](mailto:bakersurveying@gmail.com)