

WASHINGTON TOWNSHIP  
S.W. QTR. SECTION 2  
T-19 N; R-15 W  
HOLMES COUNTY, OHIO

SURVEYED FOR: ANTHONY RACE

REFERENCES

O.R. VOL. 55 PAGE 739  
O.R. VOL. 232 PAGE 2801  
O.R. VOL. 277 PAGE 5786  
PLAT VOL. 15 PAGE 150  
PLAT VOL. 19 PAGE 4446

BASIS OF BEARINGS FROM  
OHIO STATE PLANE COORDINATE  
SYSTEM, NORTH ZONE, N.A.D. 83

0 200 400



SCALE: 1"=200'

- 5/8" REBAR FOUND UNLESS OTHERWISE NOTED
- 5/8" REBAR SET WITH I.D. CAP I.D. CAP MARKED "BAKER 6938"




202100018461  
B: 19 P: 4543  
FILED FOR RECORD IN  
HOLMES COUNTY, OH  
ANITA HALL, COUNTY RECORDER  
11/04/2021 11:39 AM  
SMALL PLAT . 40.00  
PAGES: 1

ORV 279 PG 2110  
ORV 279 PG 2113

MASTER PLAT

THE PURPOSE OF THIS SURVEY

- ACTION 1) CONVEY 3.000 ACRES
- ACTION 2) CONVEY 10.000 ACRES

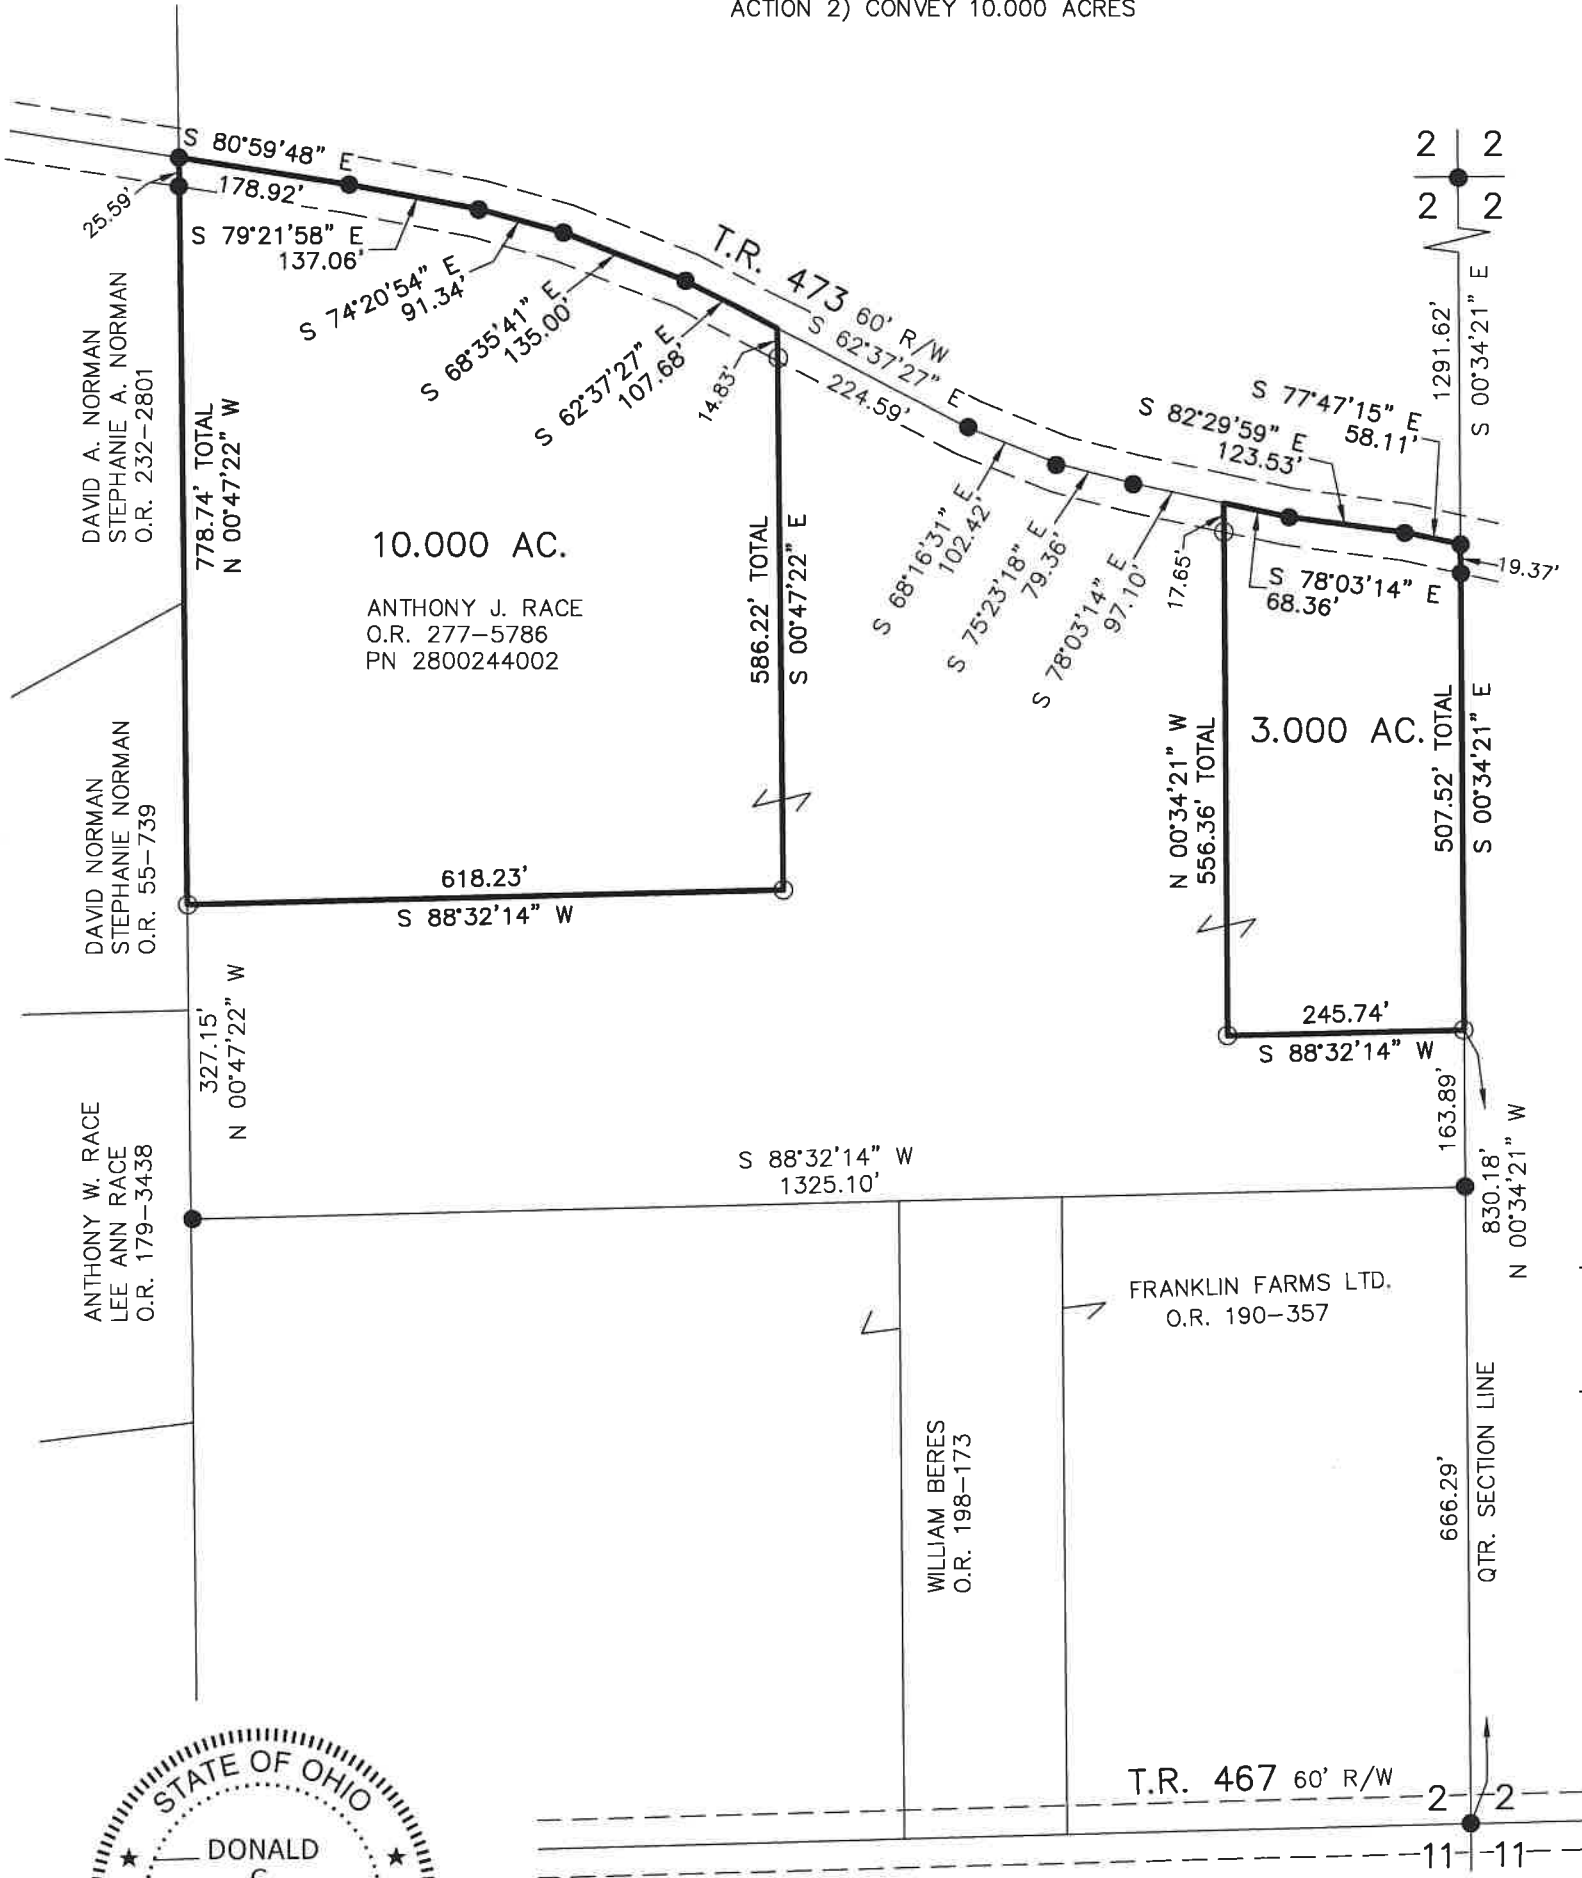

APPROVED FOR TRANSFER ONLY  
NO SUBDIVISION PLAT REQUIRED  
(O.R.C. 711.001 & 711.131)  
Lot(s) not for building unless approved by Board of Health  
HOLMES CO. PLANNING COMMISSION  
By AO Date 10/19/2021




**Plat Approved**  
Holmes County Map Office  
10/1/2021 TD



I CERTIFY THIS SURVEY TO BE CORRECT TO THE BEST OF MY KNOWLEDGE.

*Donald C. Baker*

DONALD C. BAKER P.S. 6938  
DATE: JULY 30, 2021  
TAB\BTB  
FILE NAME: WORK6\S-409-21\CNK

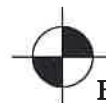

BAKER SURVEYING, LLC  
138 N. CLAY STREET  
MILLERSBURG, OHIO 44654  
PH. 330-674-4788  
EMAIL: bakersurveying@gmail.com