



- STONE FOUND
- ▲ R.R. SPIKE FOUND
- 5/8" REBAR FOUND  
UNLESS OTHERWISE NOTED
- 5/8" REBAR SET WITH I.D. CAP  
I.D. CAP MARKED "BAKER 6938"

WALNUT CREEK TOWNSHIP  
1ST. QTR., LOT 6  
T-9 N; R-5 W  
HOLMES COUNTY, OHIO

SURVEYED FOR: MIKE MILLER

REFERENCES

O.R. VOL. 251 PAGE 4589  
PLAT VOL. 19 PAGE 3396  
PLAT VOL. 19 PAGE 4479  
PLAT VOL. 19 PAGE 2662  
BASIS OF BEARINGS FROM  
PLAT VOL. 19 PAGE 2662

MASTER PLAT

THE PURPOSE OF THIS PLAT


- ACTION 1) TRANSFER THE 5.000 ACRE PARCEL
- ACTION 2) TRANSFER THE 15.172 ACRE PARCEL



I CERTIFY THIS SURVEY TO BE CORRECT  
TO THE BEST OF MY KNOWLEDGE.

*Donald C. Baker*

DONALD C. BAKER P.S. 6938  
DATE: OCT. 6, 2021  
TAB  
FILE NAME: WORK6\S-546-21

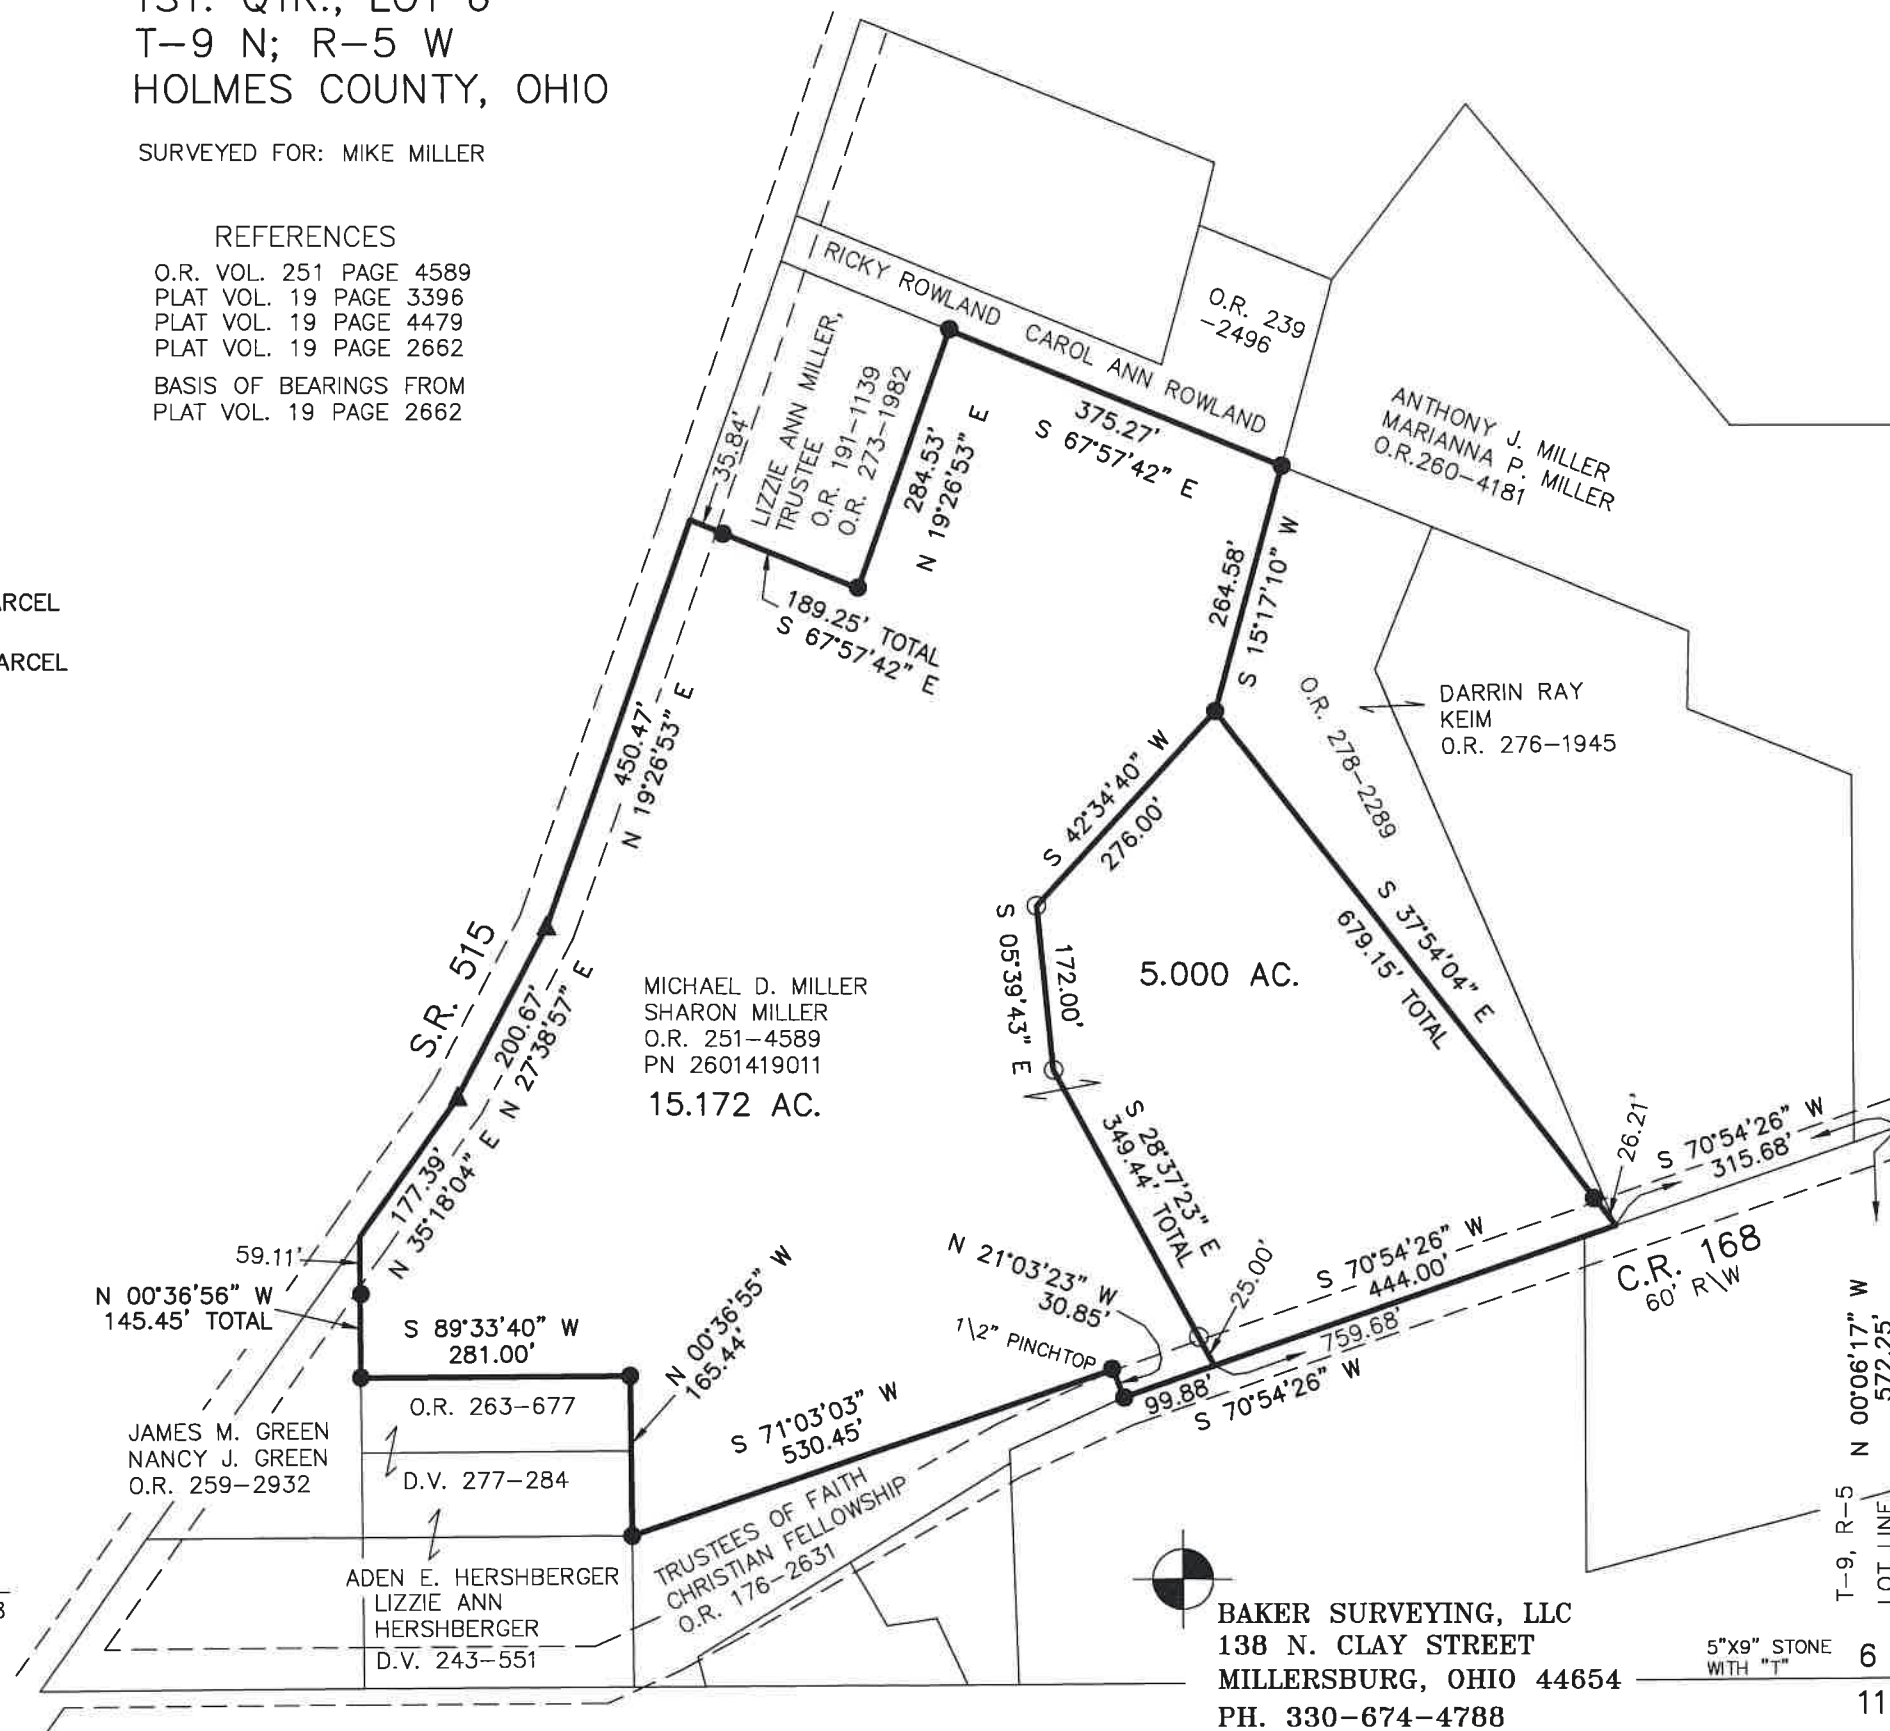

BAKER SURVEYING, LLC  
138 N. CLAY STREET  
MILLERSBURG, OHIO 44654  
PH. 330-674-4788  
EMAIL: bakersurveying@gmail.com

5"X9" STONE  
WITH "T"  
6  
11

202100018641  
B: 19 P: 4551  
FILED FOR RECORD IN  
HOLMES COUNTY, OH  
ANITA HALL, COUNTY RECORDER  
11/17/2021 12:32 PM  
SMALL PLAT . 40.00  
PAGES: 1  
ORV 279 PG 3105  
ORV 279 PG 3107

APPROVED FOR TRANSFER ONLY  
NO SUBDIVISION PLAT REQUIRED  
(O.R.C. 711.001 & 711.131)  
Lot(s) not for building unless  
approved by Board of Health  
HOLMES CO. PLANNING COMMISSION  
By AO Date 11/17/2021



**Plat Approved**  
Holmes County Map Office  
10/22/2021 Rg