

MONROE TOWNSHIP
 4TH QTR., LOT 25
 T-9 N; R-8 W
 HOLMES COUNTY, OHIO

SURVEYED FOR: CASEY WAGNER




SCALE: 1"=200'

- 5/8" REBAR FOUND UNLESS OTHERWISE NOTED
- 5/8" REBAR SET WITH I.D. CAP I.D. CAP MARKED "BAKER SURVEYING LLC"



I CERTIFY THIS SURVEY TO BE CORRECT TO THE BEST OF MY KNOWLEDGE.

Donald C. Baker
 DONALD C. BAKER P.S. 6938
 DATE: AUG. 11, 2021
 KES\BTB
 FILE NAME: WORK6\S-428-21\CNK

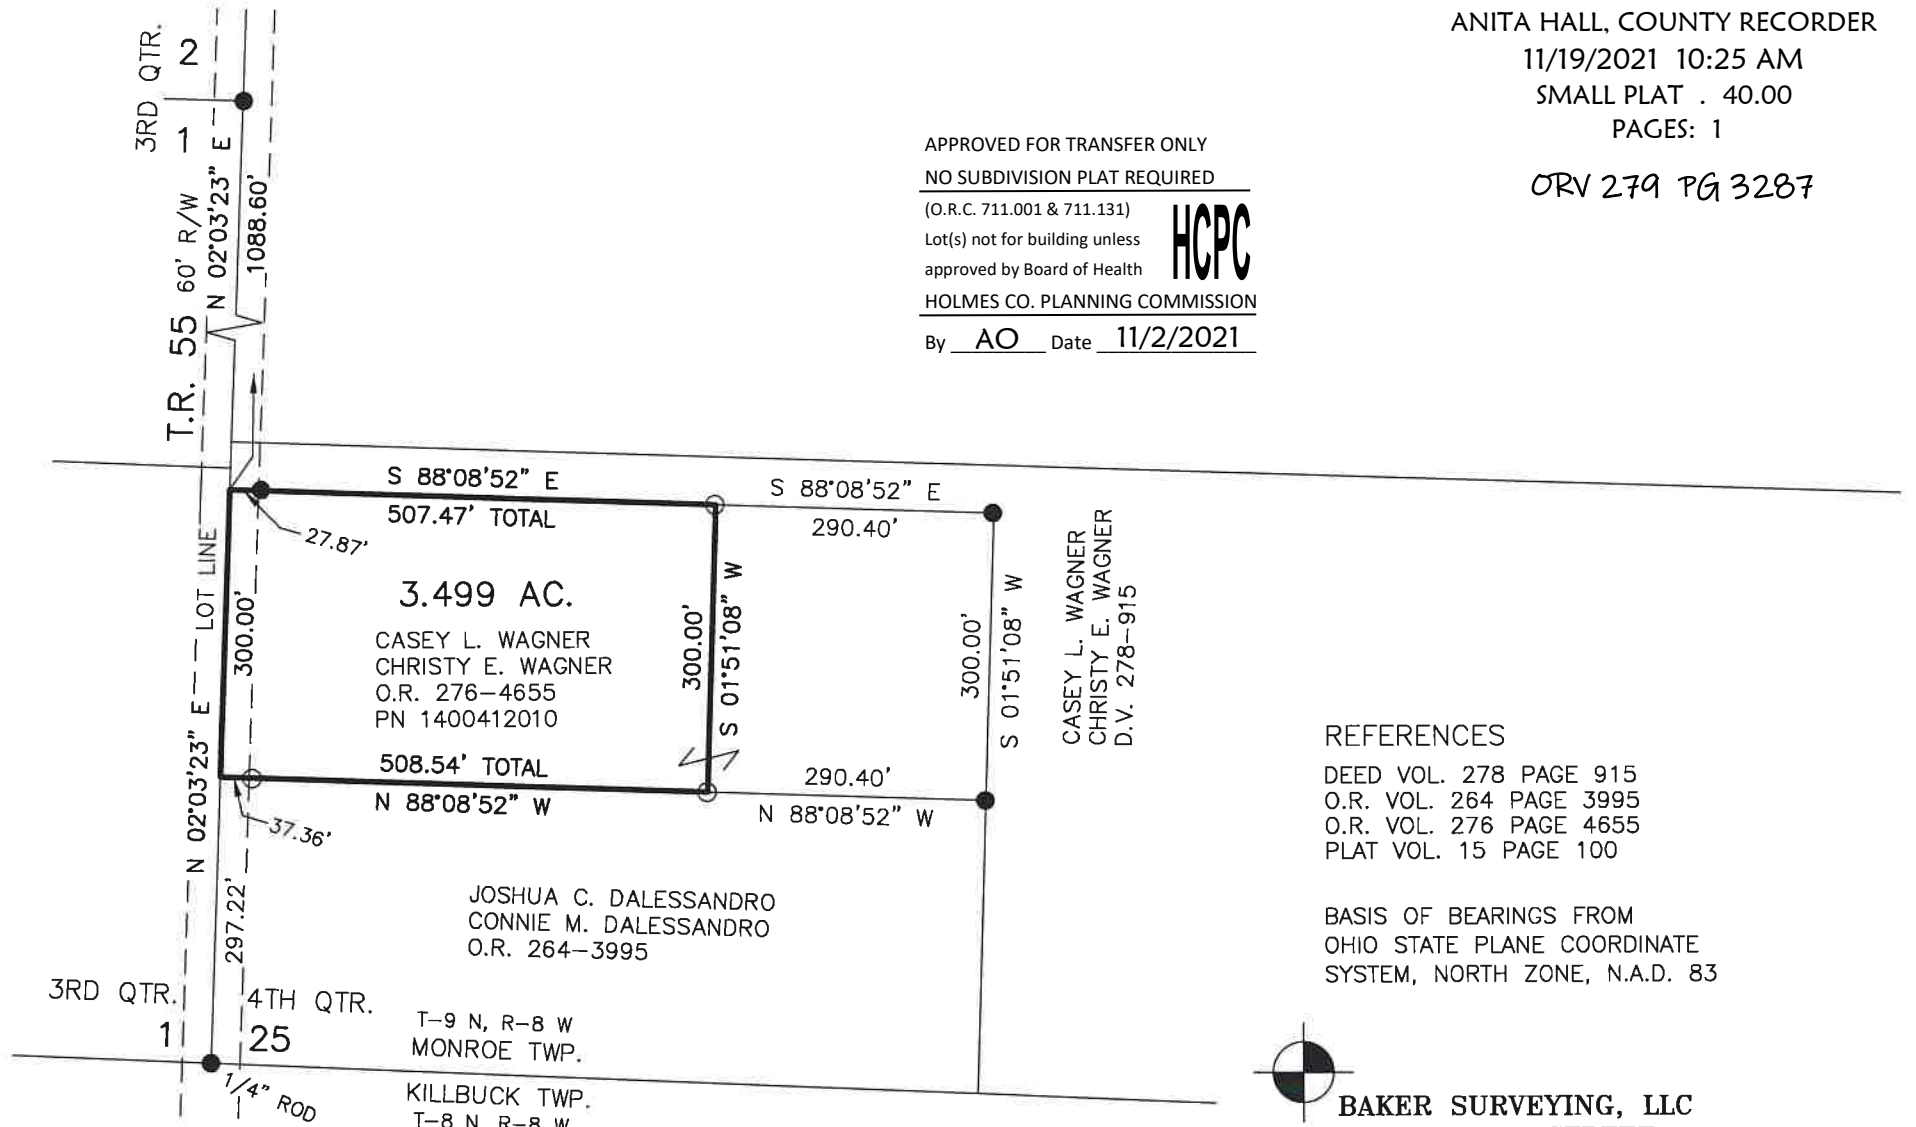

APPROVED FOR TRANSFER ONLY
 NO SUBDIVISION PLAT REQUIRED
 (O.R.C. 711.001 & 711.131)
 Lot(s) not for building unless approved by Board of Health
 HOLMES CO. PLANNING COMMISSION
 By AO Date 11/2/2021



202100018673
 B: 19 P: 4553
 FILED FOR RECORD IN
 HOLMES COUNTY, OH
 ANITA HALL, COUNTY RECORDER
 11/19/2021 10:25 AM
 SMALL PLAT . 40.00
 PAGES: 1

ORV 279 PG 3287

REFERENCES

- DEED VOL. 278 PAGE 915
- O.R. VOL. 264 PAGE 3995
- O.R. VOL. 276 PAGE 4655
- PLAT VOL. 15 PAGE 100

BASIS OF BEARINGS FROM
 OHIO STATE PLANE COORDINATE
 SYSTEM, NORTH ZONE, N.A.D. 83



BAKER SURVEYING, LLC
 138 N. CLAY STREET
 MILLERSBURG, OHIO 44654
 PH. 330-674-4788
 EMAIL: bakersurveying@gmail.com

Plat Approved
 Holmes County Map Office
 10/25/2021 TD