

SALT CREEK TOWNSHIP  
 S.W. QTR. SECTION 10  
 T-14 N; R-12 W  
 4TH. QTR., LOT 5  
 T-10 N; R-6 W  
 HOLMES COUNTY, OHIO

SURVEYED FOR: MART MILLER

202100018817  
 B: 19 P: 4564  
 FILED FOR RECORD IN  
 HOLMES COUNTY, OH  
 ANITA HALL, COUNTY RECORDER  
 11/29/2021 03:04 PM  
 SMALL PLAT . 40.00  
 PAGES: 1  
 ORV 279 PG 4106  
 ORV 279 PG 4108

APPROVED FOR TRANSFER ONLY  
 NO SUBDIVISION PLAT REQUIRED  
 (O.R.C. 711.001 & 711.131)  
 Lot(s) not for building unless  
 approved by Board of Health  
 HOLMES CO. PLANNING COMMISSION  
 By AO Date 11/9/2021



**MASTER PLAT**  
 ACTION 1) CONVEY 0.632 ACRE PARCEL FROM MART E. MILLER  
 ESTHER MILLER TO THREE M ASSOCIATES, LTD.  
 ACTION 2) CONVEY 2.366 ACRE PARCEL


**Plat Approved**  
 Holmes County Map Office  
 11/8/2021 BH



SCALE: 1"=100'


- 5/8" REBAR FOUND UNLESS OTHERWISE NOTED
- 5/8" REBAR SET WITH I.D. CAP I.D. CAP MARKED "BAKER SURVEYING LLC"

REFERENCES  
 O.R. VOL. 87 PAGE 227  
 PLAT VOL. 10 PAGE 521  
 PLAT VOL. 16 PAGE 418  
 PLAT VOL. 19 PAGE 1273  
 PLAT VOL. 18 PAGE 72  
 BASIS OF BEARINGS ASSUMED

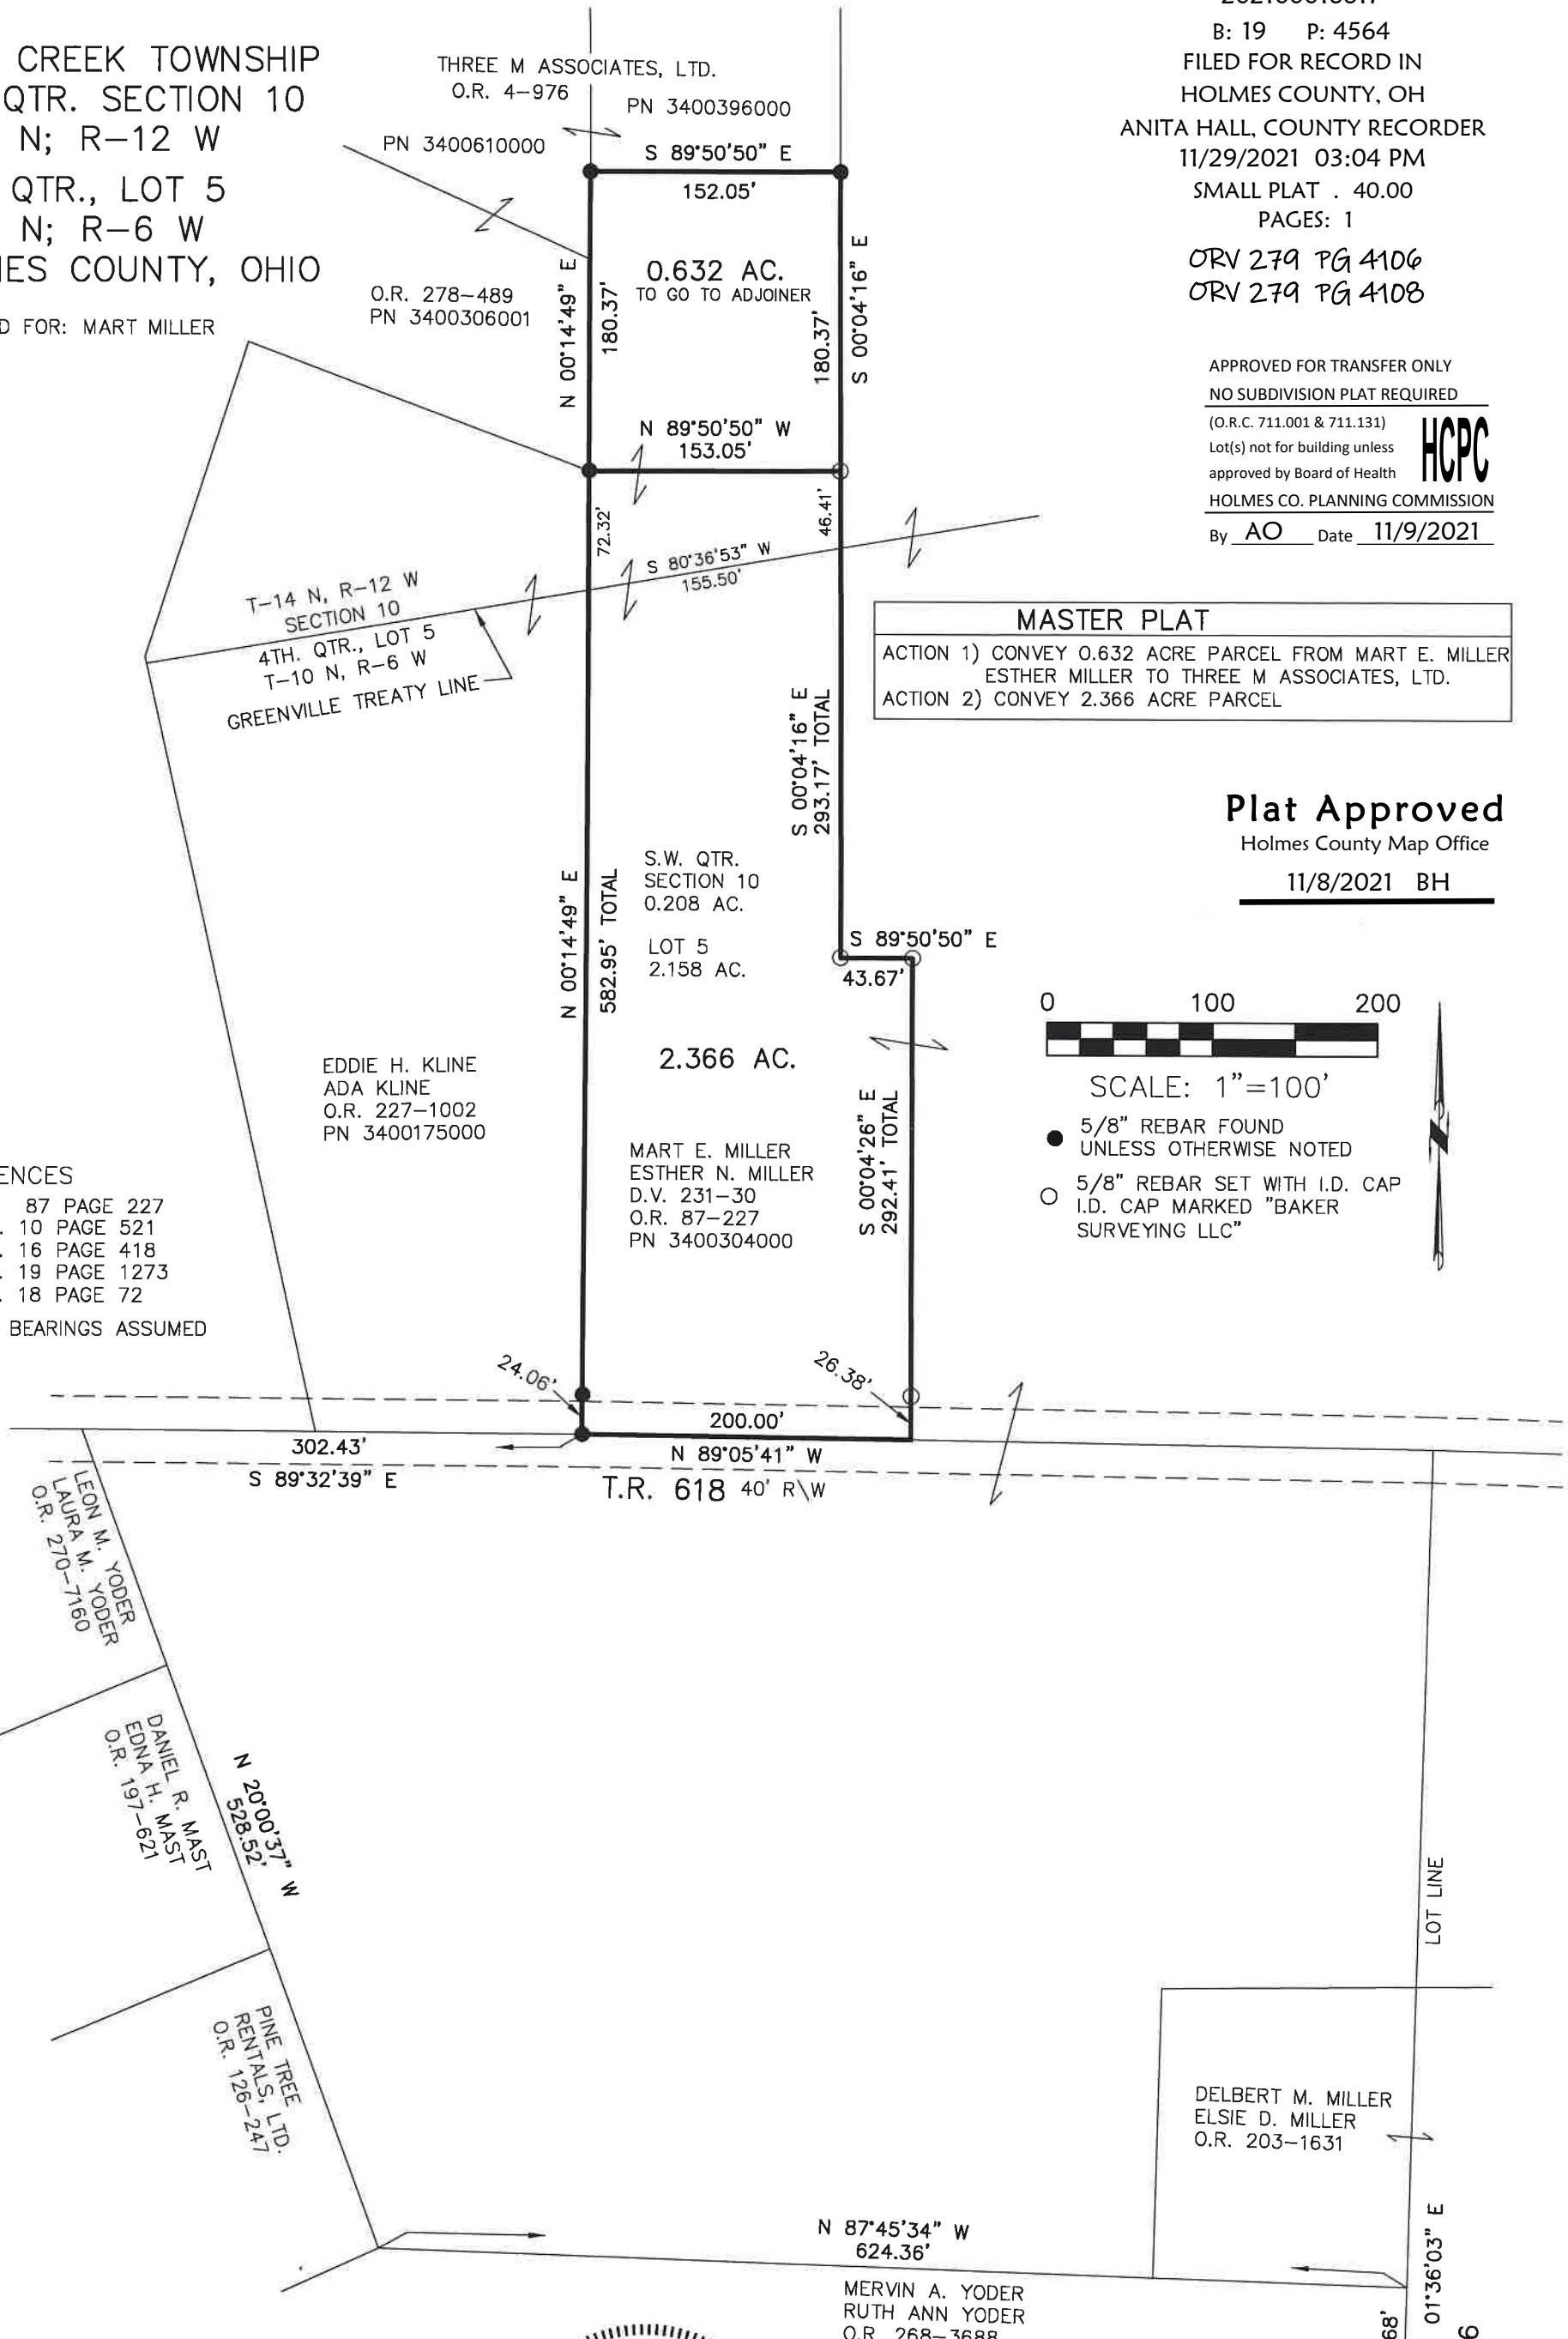

I CERTIFY THIS SURVEY TO BE CORRECT TO THE BEST OF MY KNOWLEDGE.

*Donald C. Baker*  
 DONALD C. BAKER P.S. 6938  
 DATE: OCT. 12, 2021  
 KES\VJD  
 FILE NAME: WORK6\S-530-21

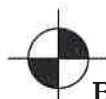

BAKER SURVEYING, LLC  
 138 N. CLAY STREET  
 MILLERSBURG, OHIO 44654  
 PH. 330-674-4788  
 EMAIL: bakersurveying@gmail.com