

BERLIN TOWNSHIP  
 4TH QTR., LOT 6  
 T-9 N; R-6 W  
 HOLMES COUNTY, OHIO

SURVEYED FOR: HOLMES COUNTY TREASURER




SCALE: 1"=60'

● 5/8" REBAR FOUND  
 UNLESS OTHERWISE NOTED

REFERENCES

DEED VOL. 125 PAGE 284  
 O.R. VOL. 198 PAGE 2049  
 O.R. VOL. 198 PAGE 2051  
 PLAT VOL. 2 PAGE 449  
 PLAT VOL. 13 PAGE 174

BASIS OF BEARINGS FROM  
 PLAT VOL. 2 PAGE 449

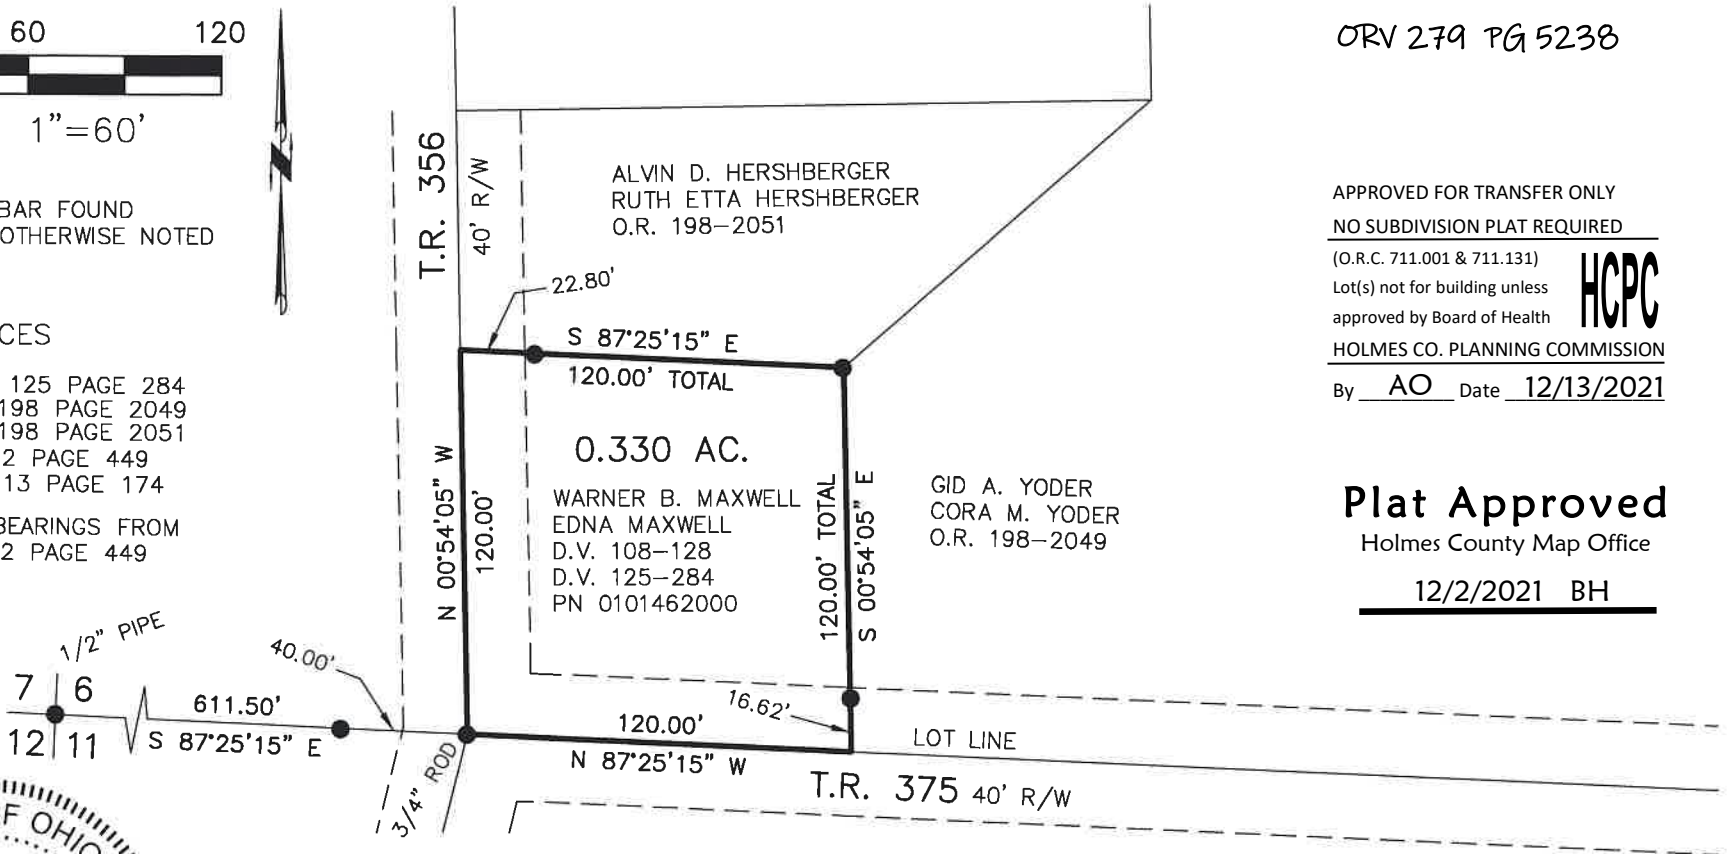

202100019028

B: 19 P: 4573

FILED FOR RECORD IN

HOLMES COUNTY, OH

ANITA HALL, COUNTY RECORDER

12/13/2021 02:02 PM

SMALL PLAT . 40.00

PAGES: 1

ORV 279 PG 5238

APPROVED FOR TRANSFER ONLY

NO SUBDIVISION PLAT REQUIRED

(O.R.C. 711.001 & 711.131)

Lot(s) not for building unless

approved by Board of Health

HOLMES CO. PLANNING COMMISSION

By AO Date 12/13/2021



**Plat Approved**

Holmes County Map Office

12/2/2021 BH



I CERTIFY THIS SURVEY TO BE CORRECT  
 TO THE BEST OF MY KNOWLEDGE.


*Donald C. Baker*

DONALD C. BAKER P.S. 6938

DATE: SEPT. 20, 2021

KES\GRB

FILE NAME: WORK6\S-496-21\CNK

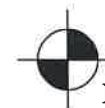

BAKER SURVEYING, LLC

138 N. CLAY STREET

MILLERSBURG, OHIO 44654

PH. 330-674-4788

EMAIL: [bakersurveying@gmail.com](mailto:bakersurveying@gmail.com)