


MONROE TOWNSHIP
 2ND QTR., LOT 11
 3RD QTR., LOT 24
 T-9 N; R-8 W
 HOLMES COUNTY, OHIO

SURVEYED FOR: ATTY. BLAIR BOWER

0 300 600

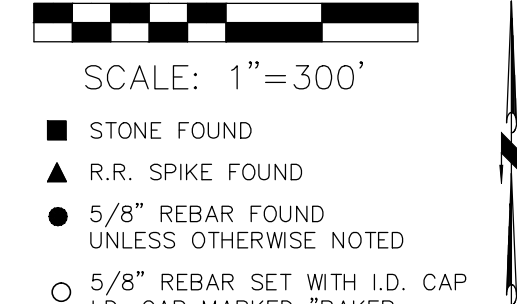

SCALE: 1"=300'


- STONE FOUND
- ▲ R.R. SPIKE FOUND
- 5/8" REBAR FOUND UNLESS OTHERWISE NOTED
- 5/8" REBAR SET WITH I.D. CAP I.D. CAP MARKED "BAKER SURVEYING LLC"

REFERENCES

- DEED VOL. 274 PAGE 128
- O.R. VOL. 274 PAGE 2052
- O.R. VOL. 208 PAGE 219
- O.R. VOL. 274 PAGE 4567
- O.R. VOL. 240 PAGE 1251
- PLAT VOL. 19 PAGE 2182
- PLAT VOL. 19 PAGE 4221
- PLAT VOL. 19 PAGE 1422

BASIS OF BEARINGS FROM OHIO STATE PLANE COORDINATE SYSTEM, NORTH ZONE, N.A.D. 83

202100019218
 B: 19 P: 4584
 FILED FOR RECORD IN
 HOLMES COUNTY, OH
 ANITA HALL, COUNTY RECORDER
 12/22/2021 11:39 AM
 SMALL PLAT . 40.00
 PAGES: 1
 ORV 279 PG 6317
 ORV 279 PG 6321

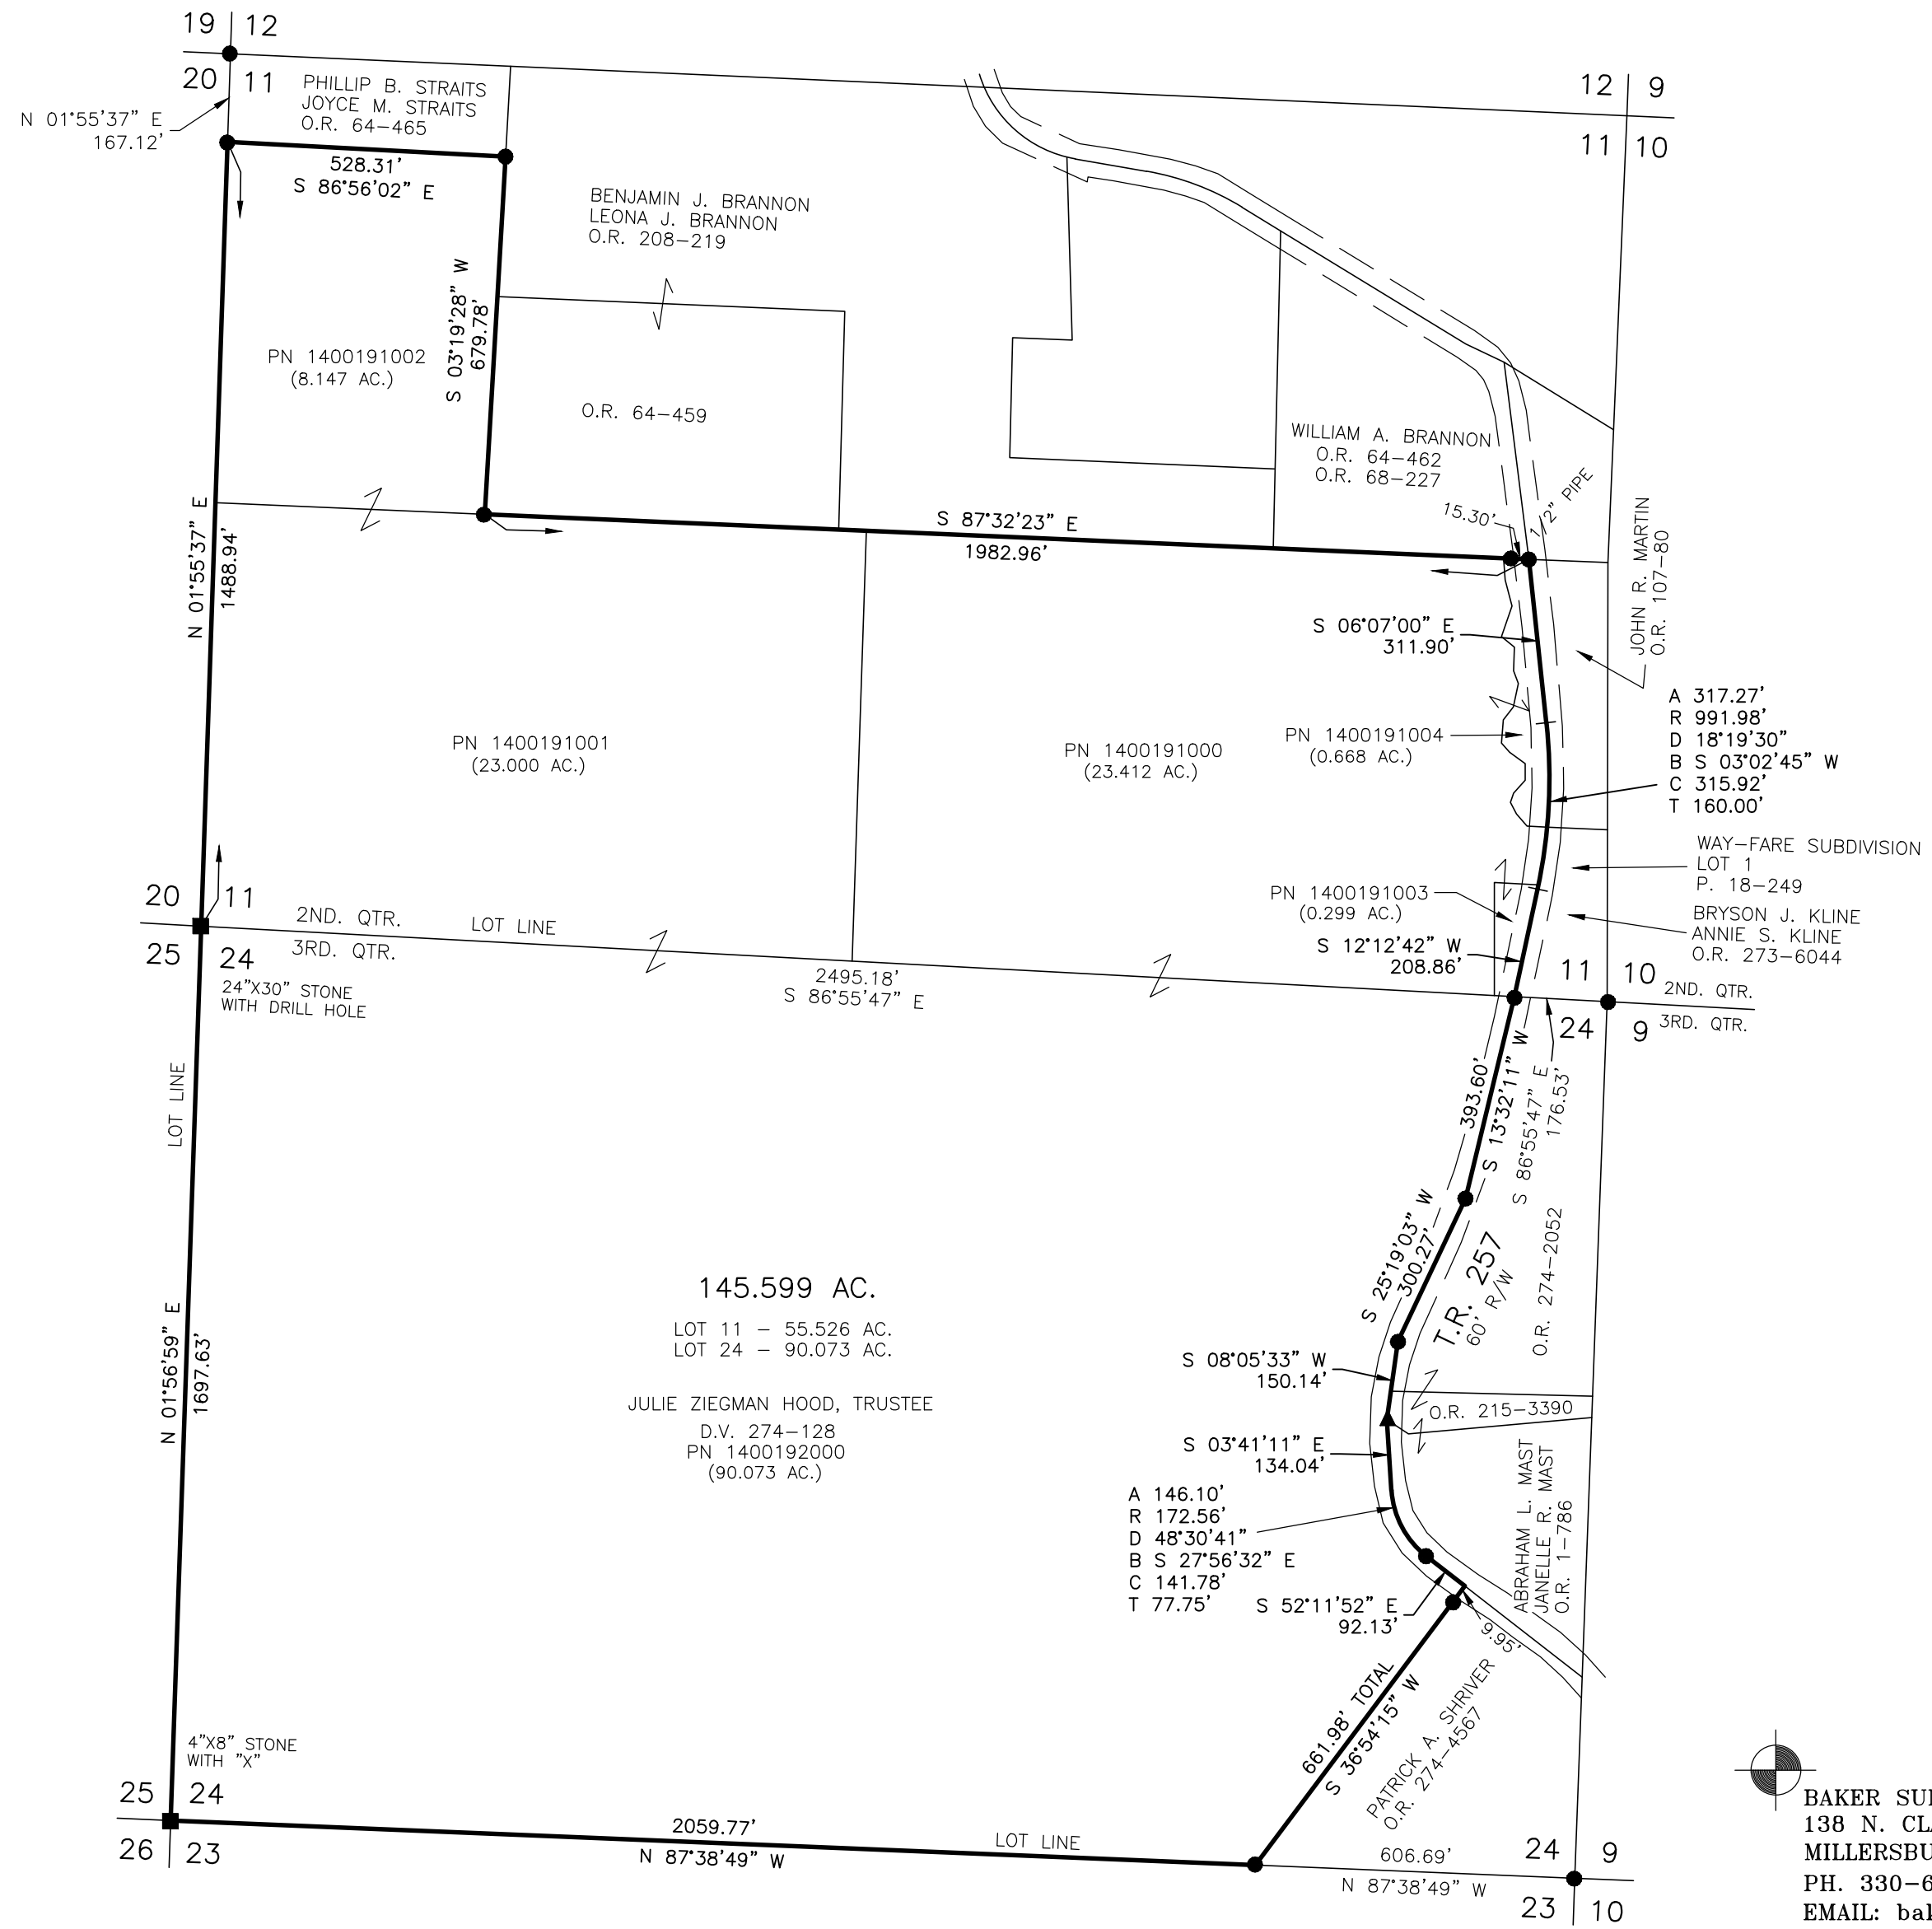

I CERTIFY THIS SURVEY TO BE CORRECT TO THE BEST OF MY KNOWLEDGE.
A.L.G.
 AARON L. GERBER P.S. 8379
 DATE: NOV. 18, 2021
 ALG\VDJ
 FILE NAME: WORK5\S-628-21\CNK

APPROVED FOR TRANSFER ONLY
 NO SUBDIVISION PLAT REQUIRED
 (O.R.C. 711.001 & 711.131)
 Lot(s) not for building unless approved by Board of Health
 HOLMES CO. PLANNING COMMISSION
 By AO Date 12/10/2021

Plat Approved
 Holmes County Map Office
 12/6/2021 BH

BAKER SURVEYING, LLC
 138 N. CLAY STREET
 MILLERSBURG, OHIO 44654
 PH. 330-674-4788
 EMAIL: bakersurveying@gmail.com