

MECHANIC TOWNSHIP
 N.W. QTR. SECTION 19
 T-8 N; R-7 W
 HOLMES COUNTY, OHIO

SURVEYED FOR: JARED STEINER



SCALE: 1"=200'

- STONE FOUND
- 5/8" REBAR FOUND UNLESS OTHERWISE NOTED
- MAG NAIL SET
- 5/8" REBAR SET WITH I.D. CAP I.D. CAP MARKED "BAKER SURVEYING LLC"



I CERTIFY THIS SURVEY TO BE CORRECT TO THE BEST OF MY KNOWLEDGE.


AL

AARON L. GERBER P.S. 8379

DATE: OCT. 28, 2021

ALG\GRB

FILE NAME: WORK5\S-616-21\CNK

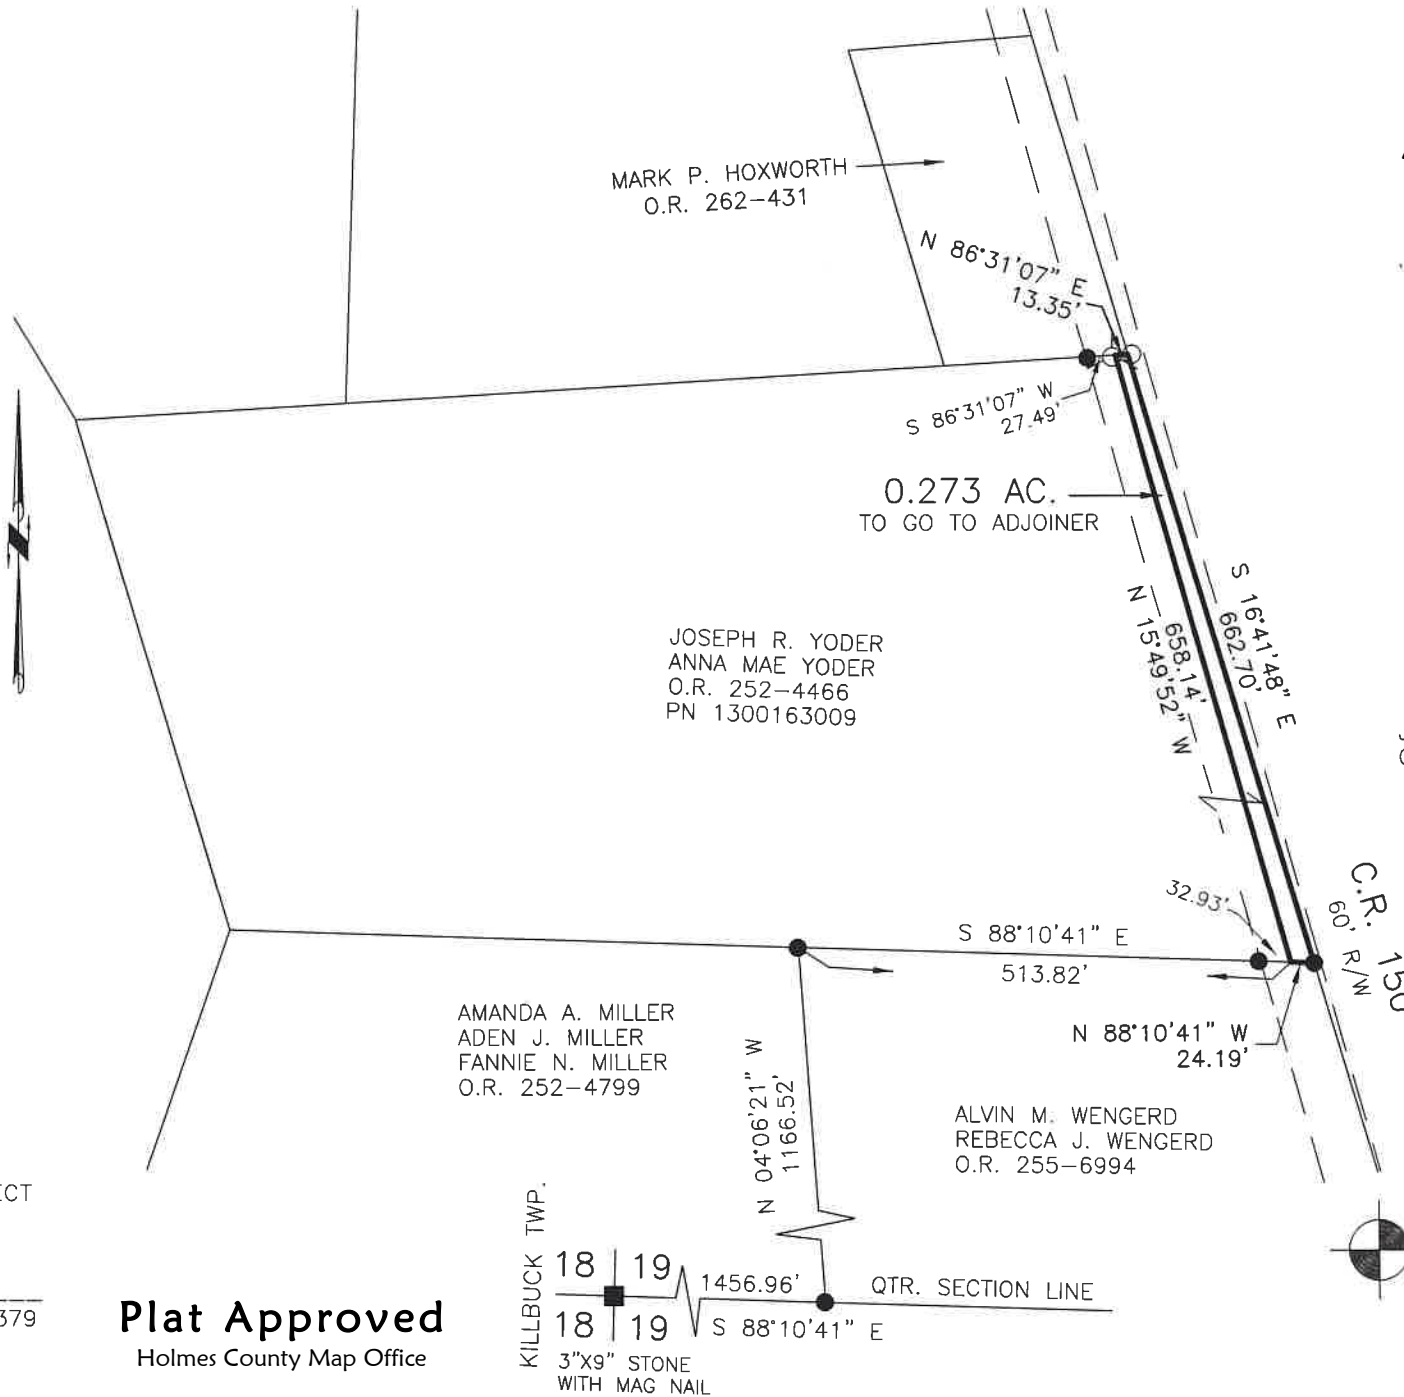

Plat Approved

Holmes County Map Office

1/3/2022 Rg

202200000301
 B: 19 P: 4607
 FILED FOR RECORD IN
 HOLMES COUNTY, OH
 ANITA HALL, COUNTY RECORDER
 01/19/2022 02:33 PM
 SMALL PLAT . 40.00
 PAGES: 1
 ORV 280 PG 1061

APPROVED FOR TRANSFER ONLY

NO SUBDIVISION PLAT REQUIRED

(O.R.C. 711.001 & 711.131)

Lot(s) not for building unless approved by Board of Health



HOLMES CO. PLANNING COMMISSION

By AO Date 1/5/2022

JARED STEINER
O.R. 244-2056

REFERENCES

- O.R. VOL. 255 PAGE 6994
- O.R. VOL. 244 PAGE 2056
- O.R. VOL. 252 PAGE 4799
- O.R. VOL. 252 PAGE 4466
- PLAT VOL. 19 PAGE 2724
- PLAT VOL. 19 PAGE 3250

BASIS OF BEARINGS FROM OHIO STATE PLANE COORDINATE SYSTEM, NORTH ZONE, N.A.D. 83

BAKER SURVEYING, LLC
 138 N. CLAY STREET
 MILLERSBURG, OHIO 44654
 PH. 330-674-4788
 EMAIL: bakersurveying@gmail.com