

SCALE: 1"=200'

- 5/8" REBAR FOUND UNLESS OTHERWISE NOTED
- 5/8" REBAR SET WITH I.D. CAP I.D. CAP MARKED "BAKER 6938"

REFERENCES

O.R. VOL. 207 PAGE 1591  
 O.R. VOL. 112 PAGE 456  
 PLAT VOL. 16 PAGE 279  
 BASIS OF BEARINGS FROM OHIO STATE PLANE COORDINATE SYSTEM, NORTH ZONE, N.A.D. 83



I CERTIFY THIS SURVEY TO BE CORRECT TO THE BEST OF MY KNOWLEDGE.

*Donald C. Baker*

DONALD C. BAKER P.S. 6938  
 DATE: OCTOBER 19, 2021  
 TAB\VJD  
 FILE NAME: WORK6\S-587-21\MLD

SALT CREEK TOWNSHIP  
 4TH. QTR. LOT 16  
 T-10 N; R-6 W  
 HOLMES COUNTY, OHIO

SURVEYED FOR: MYRON MILLER

MASTER PLAT

THE PURPOSE OF THIS PLAT

- ACTION 1) TRANSFER THE 1.806 ACRE PARCEL FROM LARRY J. MILLER AND LEANNA A. MILLER TO MYRON D. MILLER AND RUTH A. MILLER
- ACTION 2) TRANSFER THE 2.617 ACRE PARCEL FROM MYRON D. MILLER AND RUTH A. MILLER TO LARRY J. MILLER AND LEANNA A. MILLER

APPROVED FOR TRANSFER ONLY  
 NO SUBDIVISION PLAT REQUIRED


(O.R.C. 711.001 & 711.131)  
 Lot(s) not for building unless approved by Board of Health



HOLMES CO. PLANNING COMMISSION

By AO Date 1/25/2022

202200000611  
 B: 19 P: 4620  
 FILED FOR RECORD IN  
 HOLMES COUNTY, OH  
 ANITA HALL, COUNTY RECORDER  
 02/09/2022 03:09 PM  
 SMALL PLAT . 40.00  
 PAGES: 1  
 ORV 280 PG 2667  
 ORV 280 PG 2671

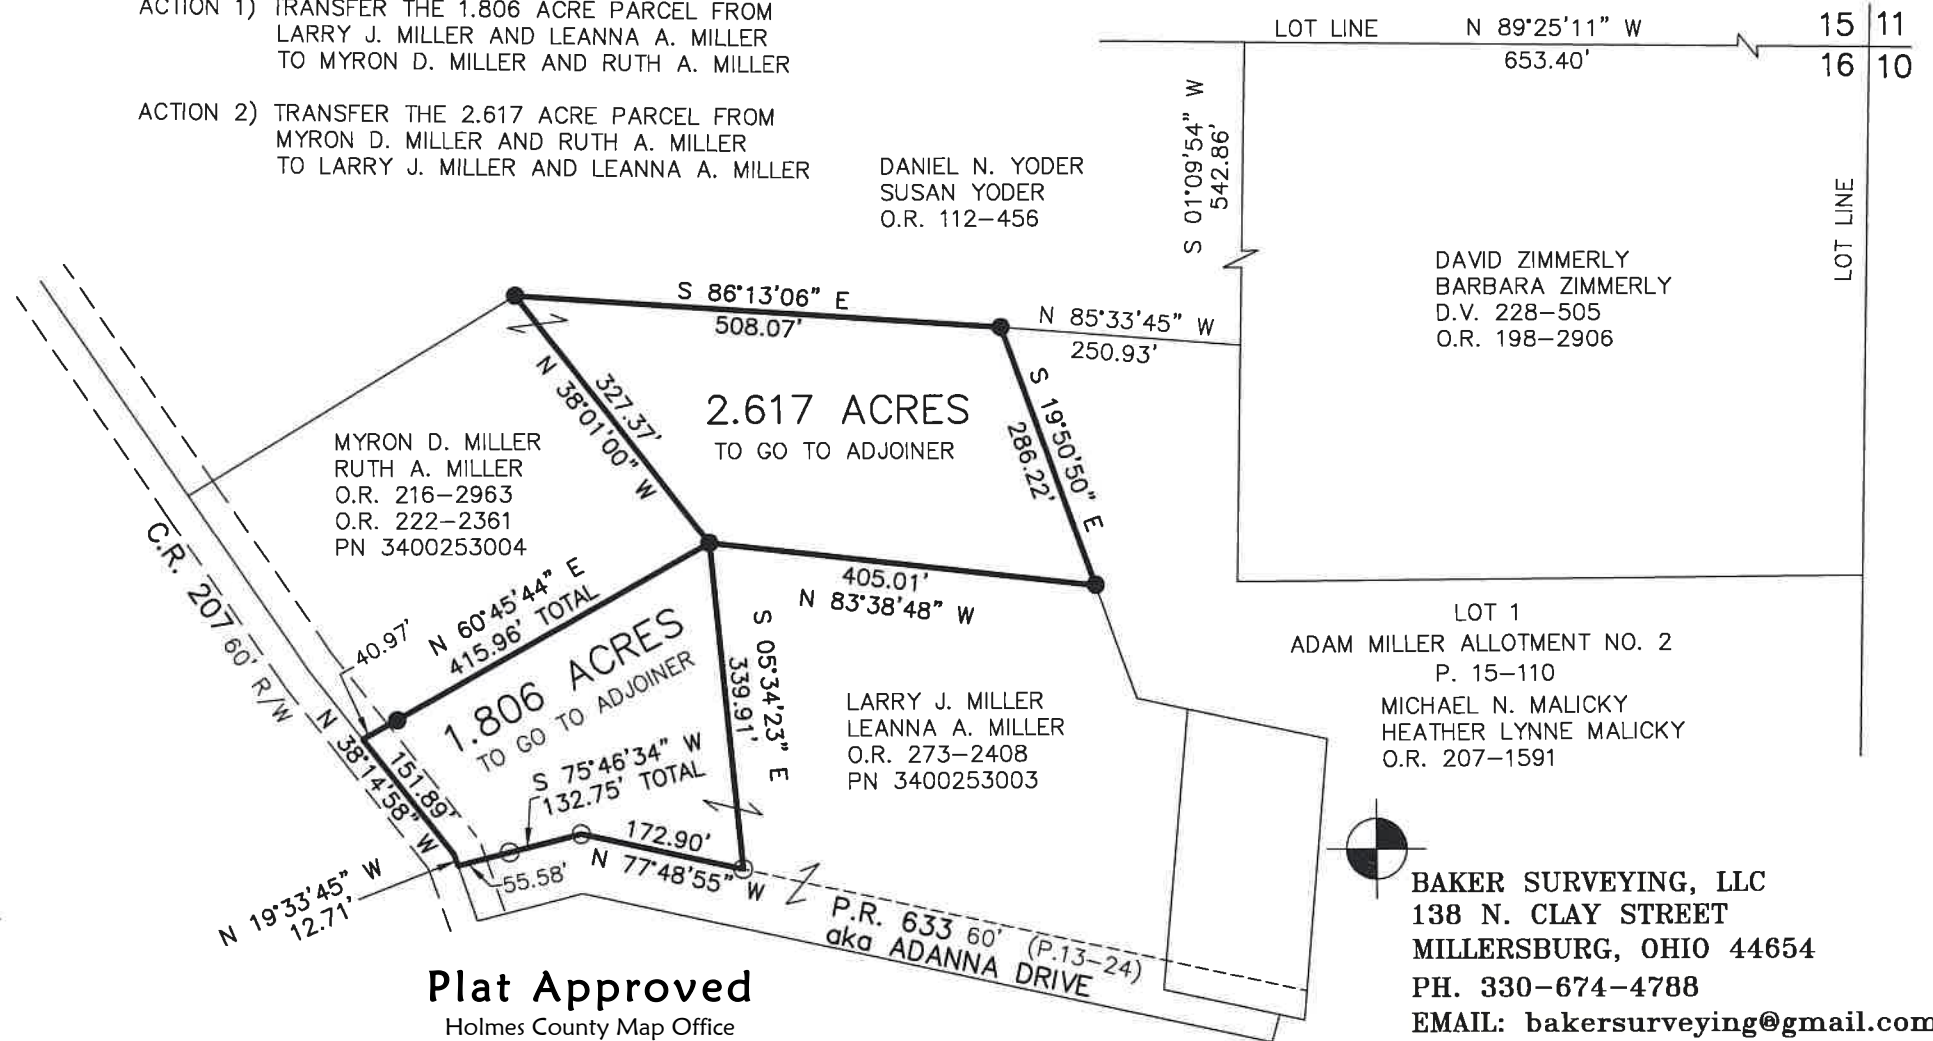

Plat Approved

Holmes County Map Office

1/18/2022 BH

BAKER SURVEYING, LLC  
 138 N. CLAY STREET  
 MILLERSBURG, OHIO 44654  
 PH. 330-674-4788  
 EMAIL: bakersurveying@gmail.com