

PAINT TOWNSHIP
S.E. QTR. SECTION 32
T-15 N; R-11 W
HOLMES COUNTY, OHIO

SURVEYED FOR: AARON W. YODER

202200000641
B: 19 P: 4622
FILED FOR RECORD IN
HOLMES COUNTY, OH
ANITA HALL, COUNTY RECORDER
02/10/2022 02:28 PM
SMALL PLAT . 40.00
PAGES: 1
ORV 280 PG 2793




SCALE: 1"=200'

- ▲ R.R. SPIKE FOUND
- 5/8" REBAR FOUND UNLESS OTHERWISE NOTED
- 5/8" REBAR SET WITH I.D. CAP I.D. CAP MARKED "BAKER 6938"

REFERENCES


DEED VOL. 281 PAGE 930
O.R. VOL. 217 PAGE 832
PLAT VOL. 8 PAGE 180
PLAT VOL. 16 PAGE 335
PLAT VOL. 16 PAGE 602
PLAT VOL. 19 PAGE 160
PLAT VOL. 19 PAGE 1661
PLAT VOL. 19 PAGE 1686
BASIS OF BEARINGS FROM
PLAT VOL. 16 PAGE 602

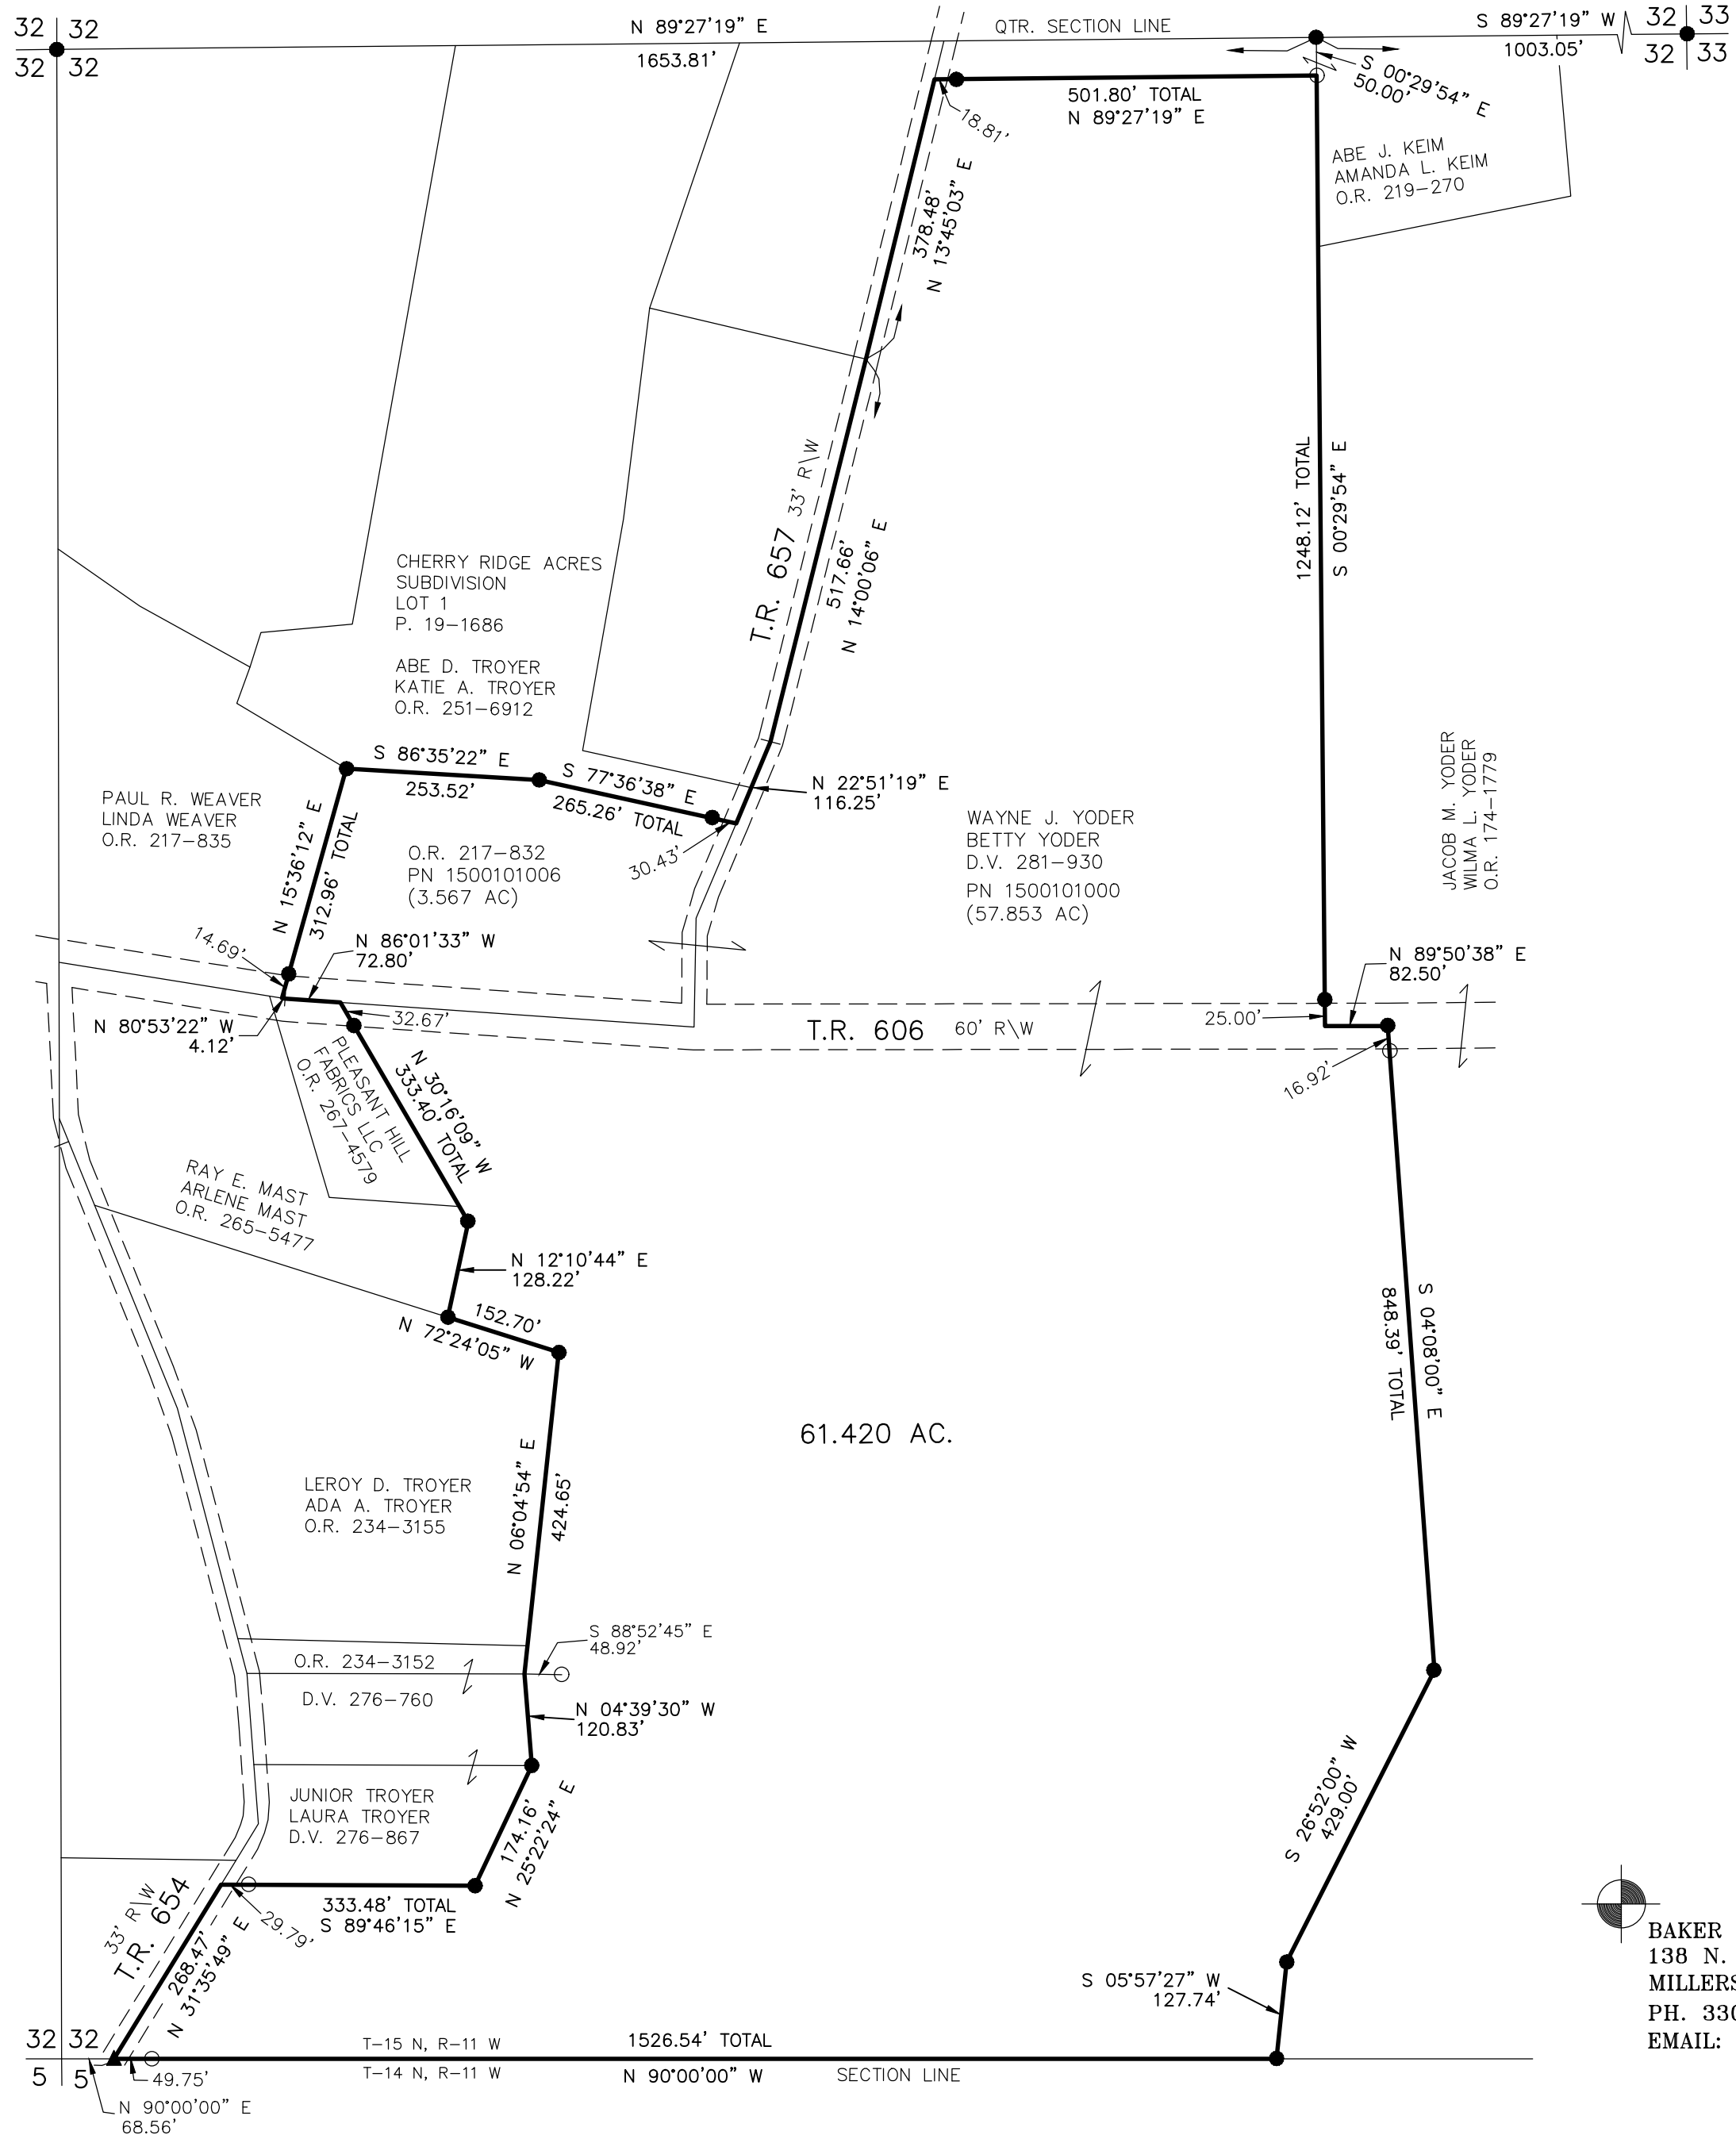


APPROVED FOR TRANSFER ONLY
NO SUBDIVISION PLAT REQUIRED
(O.R.C. 711.001 & 711.131)
Lot(s) not for building unless
approved by Board of Health
HOLMES CO. PLANNING COMMISSION
By AO Date 1/27/2022



Plat Approved
Holmes County Map Office
1/26/2022 Rg

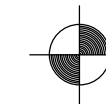

BAKER SURVEYING, LLC
138 N. CLAY STREET
MILLERSBURG, OHIO 44654
PH. 330-674-4788
EMAIL: bakersurveying@gmail.com

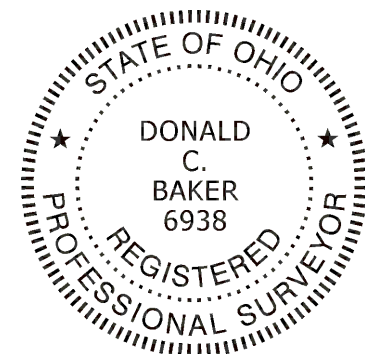

I CERTIFY THIS SURVEY TO BE CORRECT
TO THE BEST OF MY KNOWLEDGE.

Donald C. Baker
DONALD C. BAKER P.S. 6938
DATE: JAN. 19, 2022
TAB\VJD
FILE NAME: WORK6\S-26-22