

- STONE FOUND
- 5/8" REBAR FOUND
UNLESS OTHERWISE NOTED
- 5/8" REBAR SET WITH I.D. CAP
I.D. CAP MARKED "BAKER
SURVEYING LLC"


REFERENCES

- O.R. VOL. 271 PAGE 2434
- PLAT VOL. 12 PAGE 599
- PLAT VOL. 19 PAGE 4023
- PLAT VOL. 19 PAGE 1224
- PLAT VOL. 19 PAGE 2532

BASIS OF BEARINGS FROM OHIO STATE PLANE
COORDINATE SYSTEM, NORTH ZONE,
N.A.D. 83, 2011 ADJUSTMENT

PRAIRIE TOWNSHIP
S.W. QTR. SECTION 25
T-14 N; R-13 W
HOLMES COUNTY, OHIO

SURVEYED FOR: JOHNNY MILLER, JR.

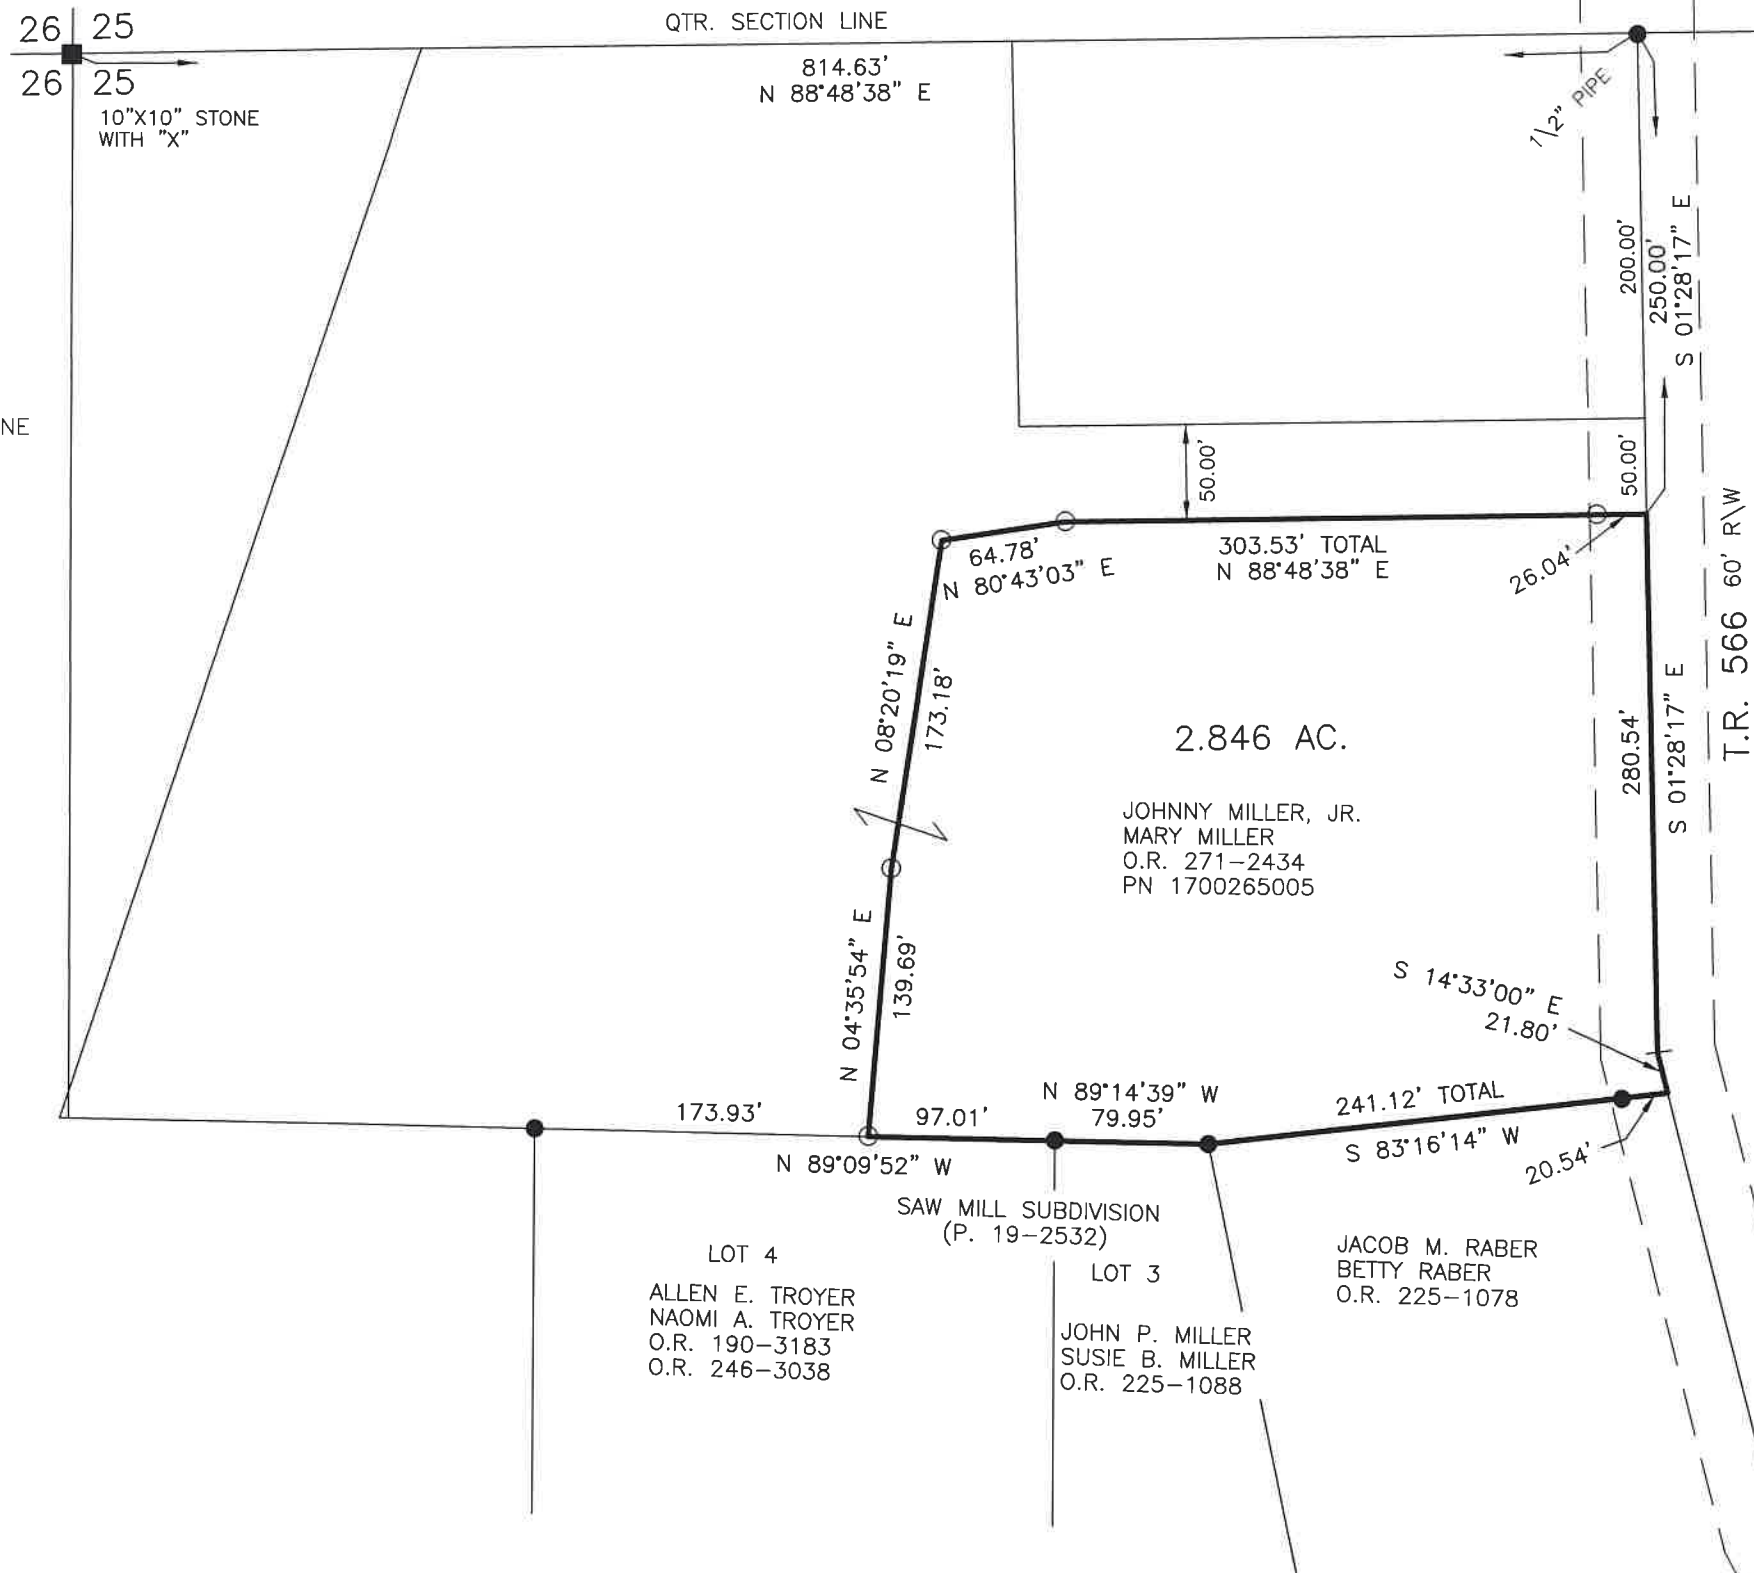

202200001491
B: 19 P: 4658
FILED FOR RECORD IN
HOLMES COUNTY, OH
ANITA HALL, COUNTY RECORDER
03/31/2022 01:19 PM
SMALL PLAT . 40.00
PAGES: 1

ORV 280 PG 7453
ORV 280 PG 7457

APPROVED FOR TRANSFER ONLY
NO SUBDIVISION PLAT REQUIRED
(O.R.C. 711.001 & 711.131)
Lot(s) not for building unless
approved by Board of Health
HOLMES CO. PLANNING COMMISSION
By TS Date 3/10/2022



Plat Approved
Holmes County Map Office
3/9/2022 Rg



I CERTIFY THIS SURVEY TO BE CORRECT
TO THE BEST OF MY KNOWLEDGE.

Donald C. Baker
DONALD C. BAKER P.S. 6938

DATE: JAN. 19, 2022
VJD\TAB
FILE NAME: WORK5\S-32-22



BAKER SURVEYING, LLC
138 N. CLAY STREET
MILLERSBURG, OHIO 44654
PH. 330-674-4788
EMAIL: bakersurveying@gmail.com