

CLARK TOWNSHIP
 S.E. QTR. SECTION 24
 T-8 N; R-5 W
 HOLMES COUNTY, OHIO

SURVEYED FOR: AARON MILLER

202200001515

B: 19 P: 4661

FILED FOR RECORD IN

HOLMES COUNTY, OH

ANITA HALL, COUNTY RECORDER

04/01/2022 10:33 AM

SMALL PLAT . 40.00

PAGES: 1

ORV 281 PG 78



SCALE: 1"=100'

- STONE FOUND
- 5/8" REBAR FOUND UNLESS OTHERWISE NOTED



APPROVED FOR TRANSFER ONLY

NO SUBDIVISION PLAT REQUIRED

(O.R.C. 711.001 & 711.131)

Lot(s) not for building unless

approved by Board of Health

HOLMES CO. PLANNING COMMISSION

By AO Date 2/23/2022



REFERENCES

DEED VOL. 218 PAGE 207

O.R. VOL. 278 PAGE 611


O.R. VOL. 201 PAGE 2908

O.R. VOL. 276 PAGE 5344

PLAT VOL. 19 PAGE 2041

PLAT VOL. 19 PAGE 4371

BASIS OF BEARINGS FROM
 OHIO STATE PLANE COORDINATE
 SYSTEM, NORTH ZONE, N.A.D. 83

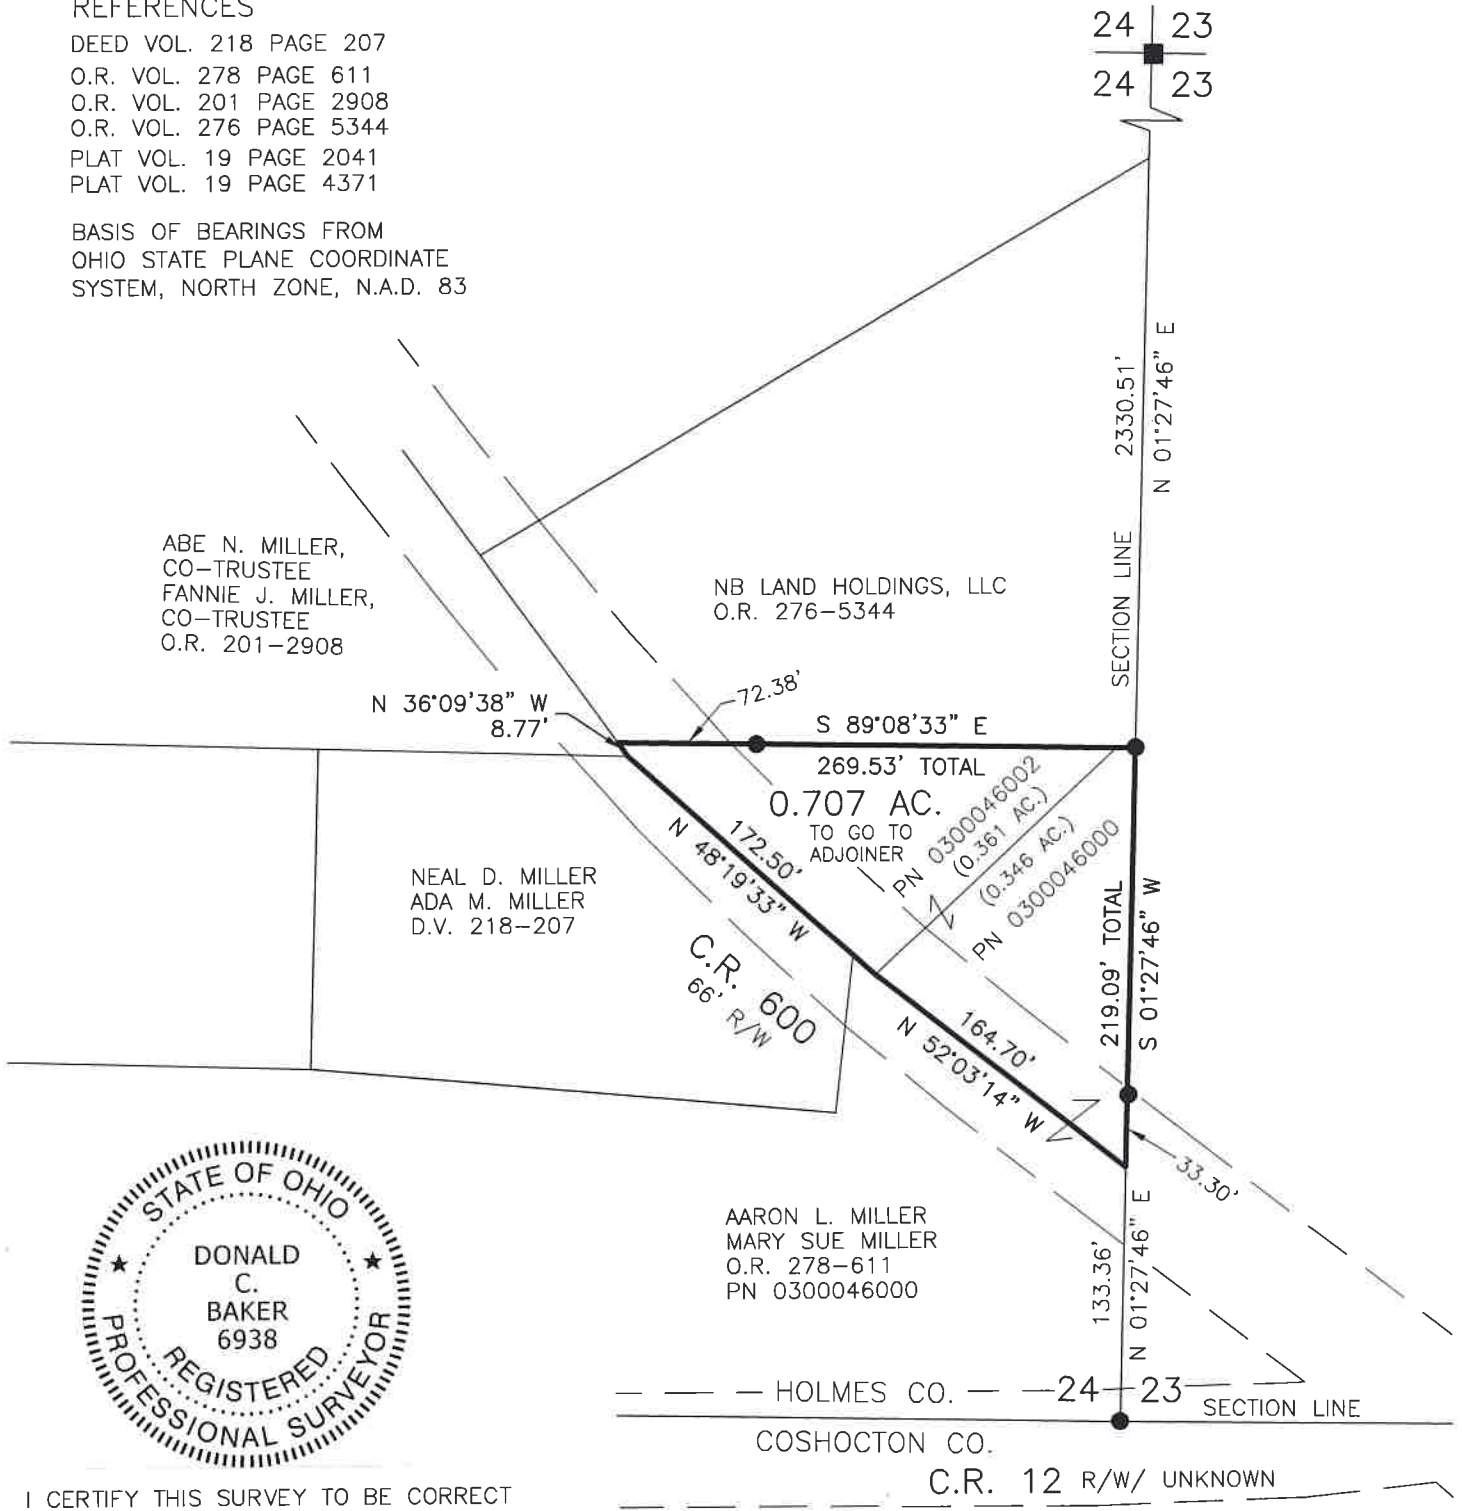

I CERTIFY THIS SURVEY TO BE CORRECT TO THE BEST OF MY KNOWLEDGE.

Donald C. Baker


DONALD C. BAKER P.S. 6938

DATE: OCT. 25, 2021

REVISED: MARCH 22, 2022

TAB

FILE NAME: WORK5\S-589-21\CNK

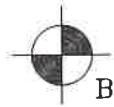

BAKER SURVEYING, LLC

138 N. CLAY STREET

MILLERSBURG, OHIO 44654

PH. 330-674-4788

EMAIL: bakersurveying@gmail.com

Plat Approved

Holmes County Map Office

3/23/2022 BH