

- STONE FOUND
- 5/8" REBAR FOUND  
UNLESS OTHERWISE NOTED
- 5/8" REBAR SET WITH I.D. CAP  
I.D. CAP MARKED "BAKER SURVEYING LLC"

REFERENCES

O.R. VOL. 187 PAGE 874  
 PLAT VOL. 3 PAGE 96B  
 PLAT VOL. 4 PAGE 54  
 PLAT VOL. 4 PAGE 131  
 PLAT VOL. 19 PAGE 79  
 PLAT VOL. 19 PAGE 4258

BASIS OF BEARINGS FROM  
 OHIO STATE PLANE COORDINATE  
 SYSTEM, NORTH ZONE, N.A.D. 83




I CERTIFY THIS SURVEY TO BE CORRECT  
 TO THE BEST OF MY KNOWLEDGE.

*Donald C. Baker*

DONALD C. BAKER P.S. 6938  
 DATE: JAN. 31, 2022  
 KES\TAB  
 FILE NAME: WORK6\S-47-22

KNOX TOWNSHIP  
 S.W. QTR. SECTION 19  
 T-17 N; R-14 W  
 HOLMES COUNTY, OHIO

SURVEYED FOR: MARY GALLEY

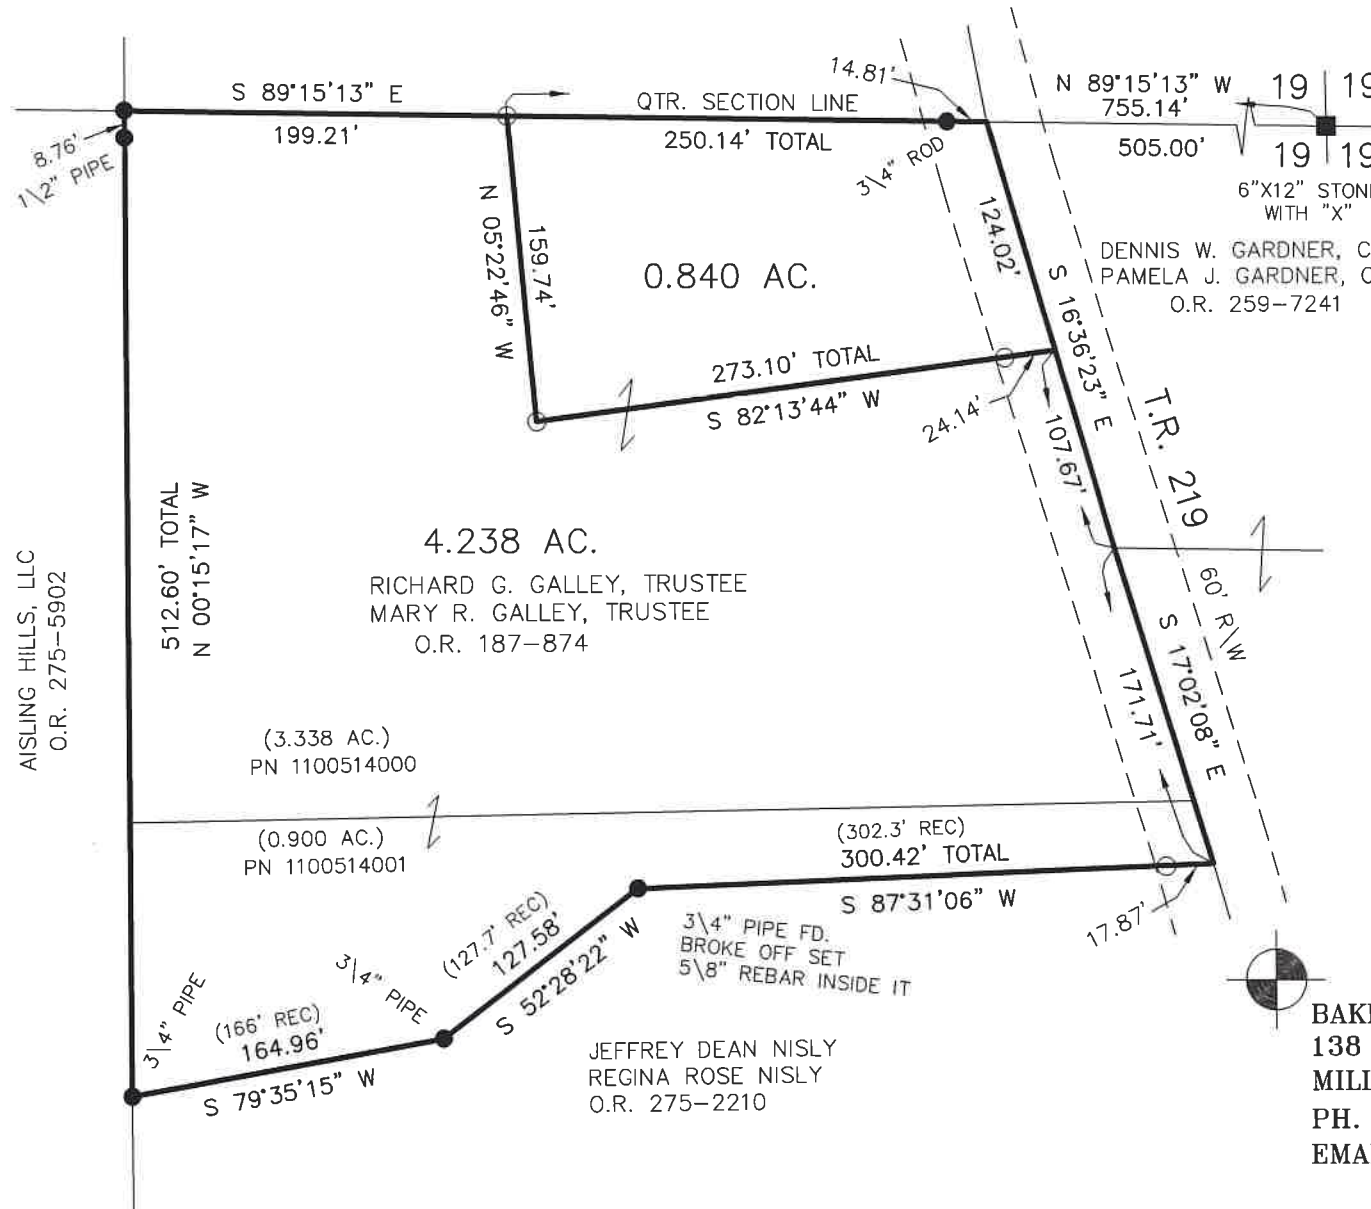

AISLING HILLS, LLC  
 O.R. 275-5902

RICHARD G. GALLEY, TRUSTEE  
 MARY R. GALLEY, TRUSTEE  
 O.R. 187-874

DENNIS W. GARDNER, CO-TRUSTEE  
 PAMELA J. GARDNER, CO-TRUSTEE  
 O.R. 259-7241

APPROVED FOR TRANSFER ONLY  
 NO SUBDIVISION PLAT REQUIRED  
 (O.R.C. 711.001 & 711.131)  
 Lot(s) not for building unless  
 approved by Board of Health  
 HOLMES CO. PLANNING COMMISSION  
 By TS Date 3/8/2022



**Plat Approved**  
 Holmes County Map Office  
2/23/2022 BH

MASTER PLAT  
 ACTION 1) CONVEY 0.840 ACRES  
 ACTION 2) CONVEY 4.238 ACRES

BAKER SURVEYING, LLC  
 138 N. CLAY STREET  
 MILLERSBURG, OHIO 44654  
 PH. 330-674-4788  
 EMAIL: bakersurveying@gmail.com