


MECHANIC TOWNSHIP  
S.W. QTR. SECTION 20  
T-8 N; R-7 W  
HOLMES COUNTY, OHIO  
SURVEYED FOR: MICHAEL ZELINA

LAKE BUCKHORN SUBDIVISION  
LOT 256  
PLAT VOL. 2 PAGE 4A


202200001644  
B: 19 P: 4672  
FILED FOR RECORD IN  
HOLMES COUNTY, OH  
ANITA HALL, COUNTY RECORDER  
04/07/2022 11:00 AM  
SMALL PLAT . 40.00  
PAGES: 1

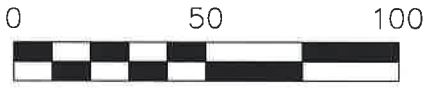

SCALE: 1"=50'

- 3/4" ROD FOUND  
UNLESS OTHERWISE NOTED
- 5/8" REBAR SET WITH I.D. CAP  
I.D. CAP MARKED "BAKER  
SURVEYING LLC"

ORV 281 PG 781  
ORV 281 PG 784

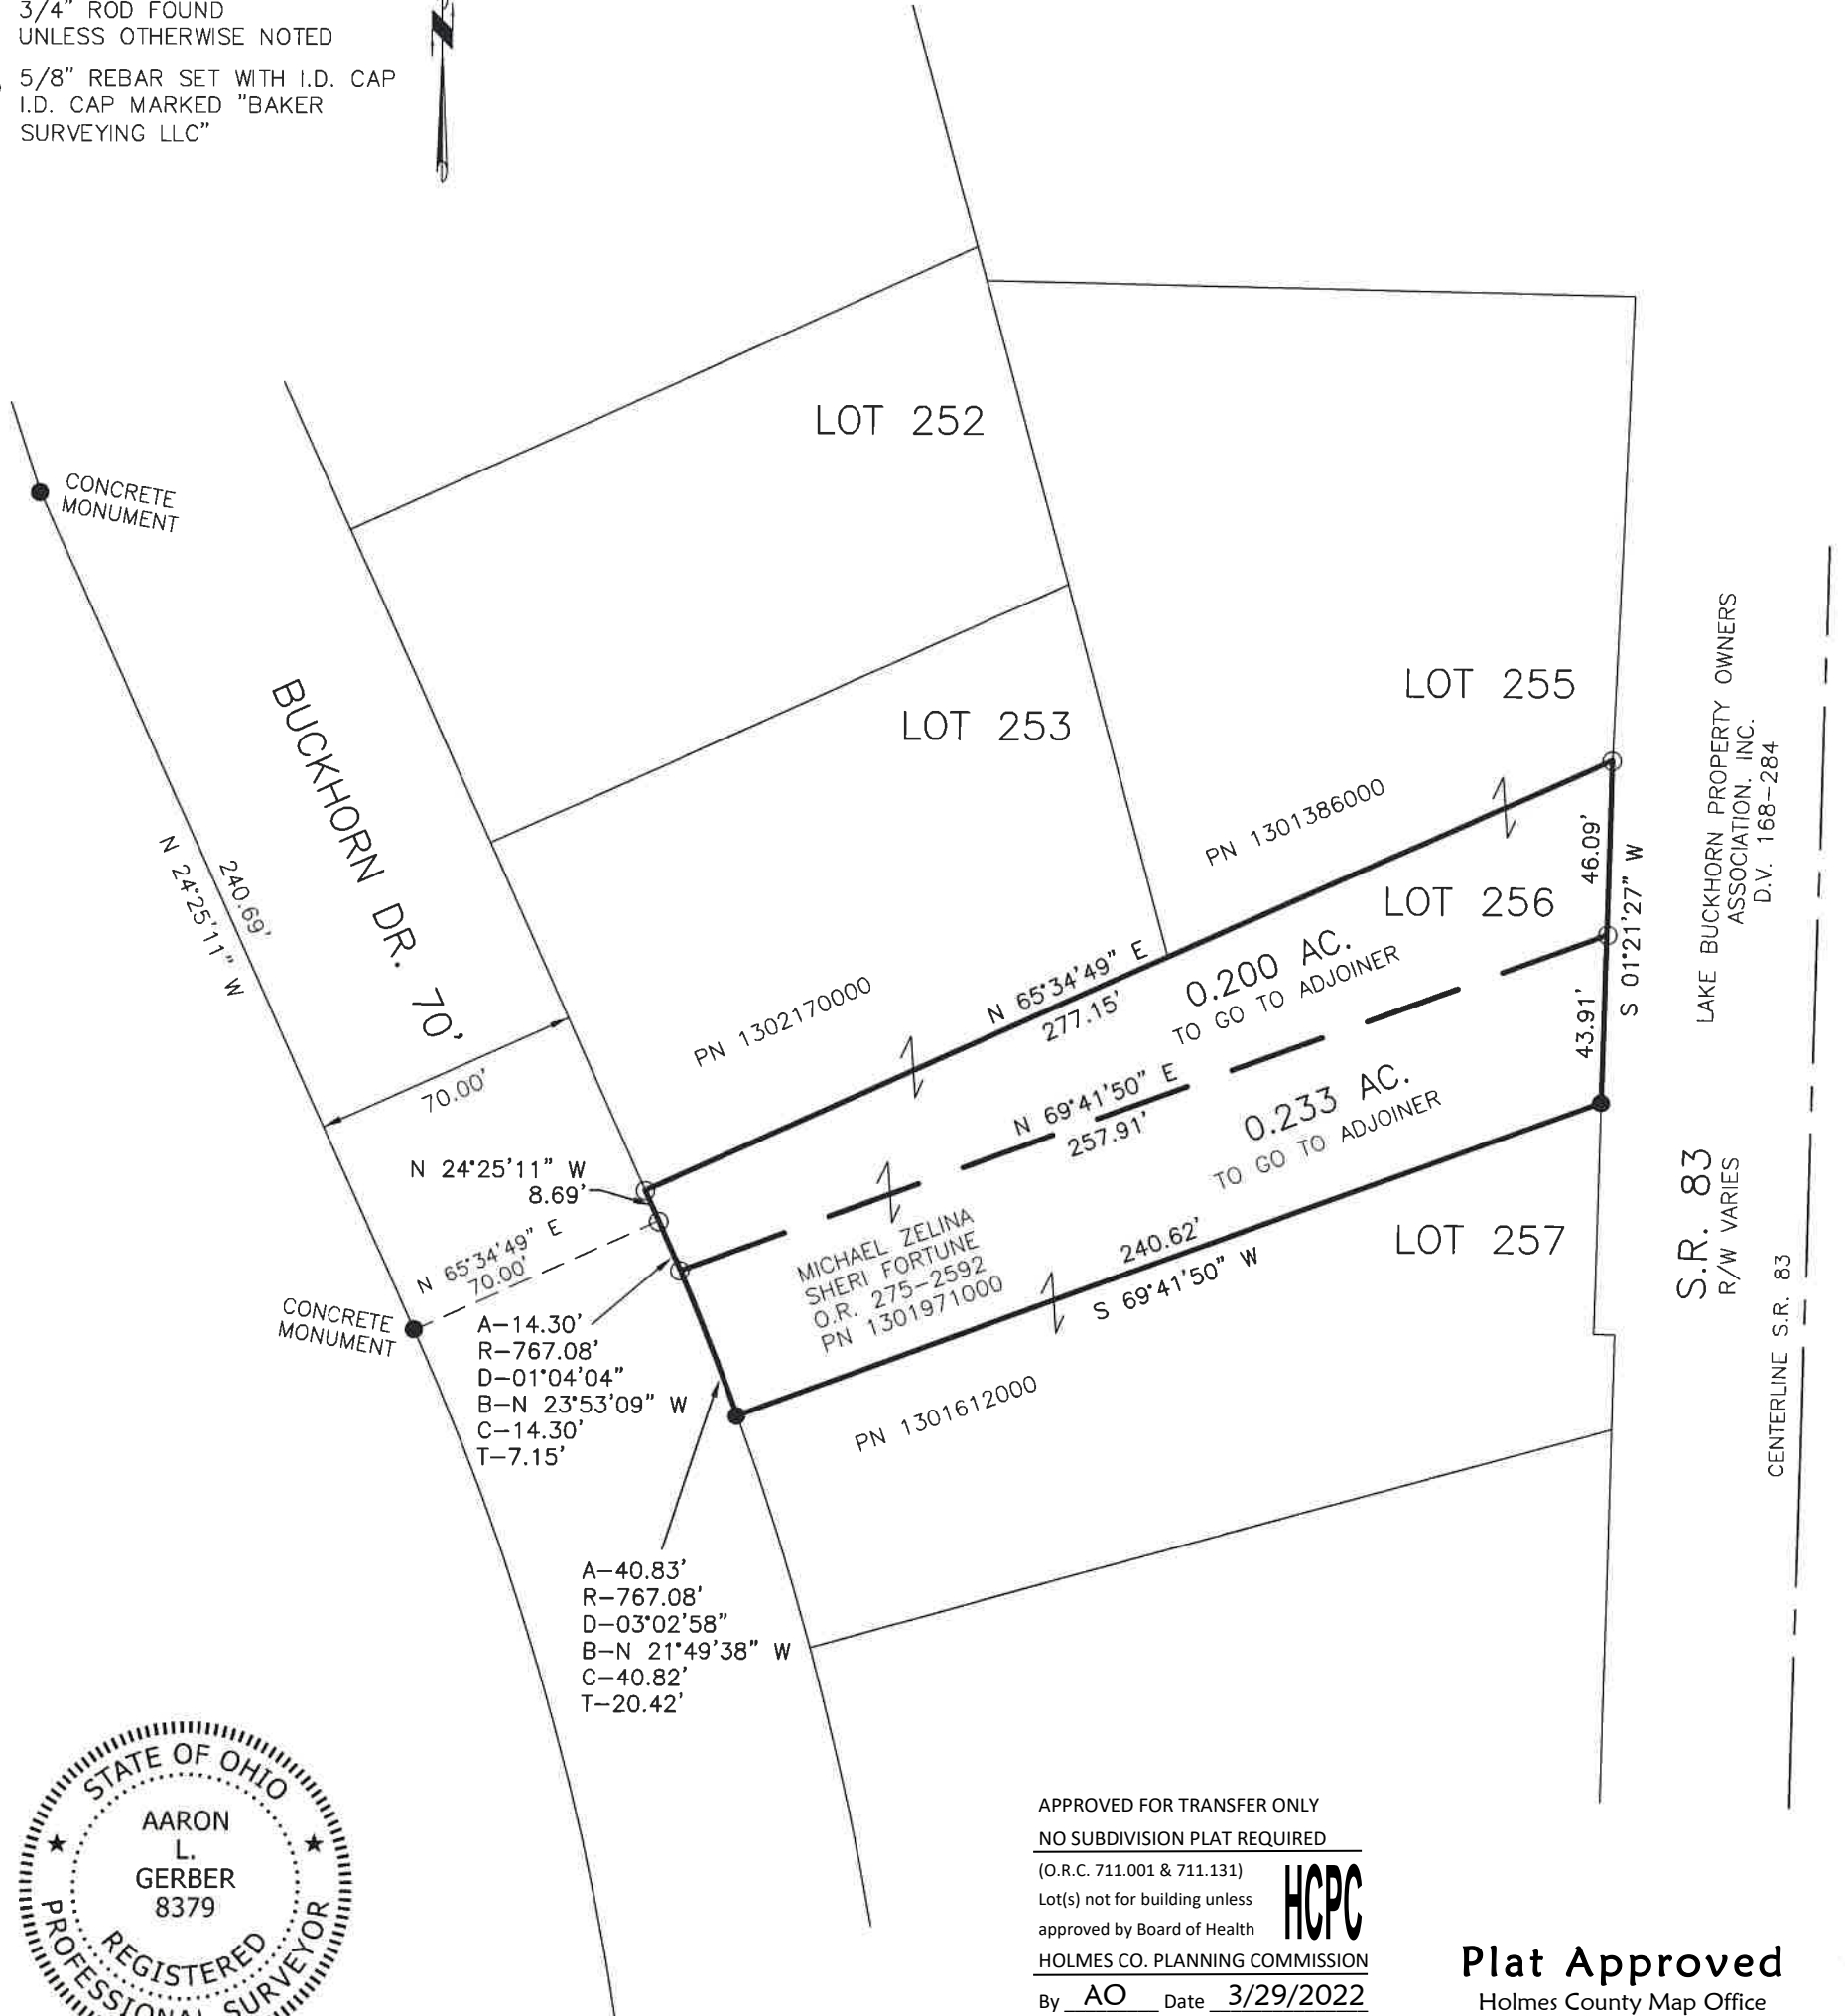


I CERTIFY THIS SURVEY TO BE CORRECT  
TO THE BEST OF MY KNOWLEDGE.

*AL*

AARON L. GERBER P.S. 8379  
DATE: MAY 19, 2021  
ALG\VJD  
FILE NAME: WORK5\S-263-21\CNK

REFERENCES  
DEED VOL. 168 PAGE 284  
DEED VOL. 268 PAGE 304  
O.R. VOL. 275 PAGE 2592  
O.R. VOL. 159 PAGE 306  
PLAT VOL. 2 PAGE 4A

BASIS OF BEARINGS FROM  
OHIO STATE PLANE COORDINATE  
SYSTEM, NORTH ZONE, N.A.D. 83

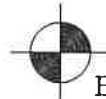 BAKER SURVEYING, LLC  
138 N. CLAY STREET  
MILLERSBURG, OHIO 44654  
PH. 330-674-4788  
EMAIL: bakersurveying@gmail.com