

BERLIN TOWNSHIP
 S.W. QTR. SECTION 6
 T-9 N; R-5 W
 HOLMES COUNTY, OHIO

202200001922
 B: 19 P: 4686
 FILED FOR RECORD IN
 HOLMES COUNTY, OH
 ANITA HALL, COUNTY RECORDER
 04/26/2022 10:40 AM
 SMALL PLAT . 40.00
 PAGES: 1
 ORV 281 PG 2333

SURVEYED FOR: KIM STONE

0 60 120




SCALE: 1"=60'

- 5/8" REBAR FOUND
UNLESS OTHERWISE NOTED
- 5/8" REBAR SET WITH I.D. CAP
I.D. CAP MARKED "BAKER 6938"

REFERENCES

- O.R. VOL. 171 PAGE 3475
- O.R. VOL. 192 PAGE 709
- O.R. VOL. 253 PAGE 1245
- O.R. VOL. 253 PAGE 1900
- PLAT VOL. 19 PAGE 2779
- PLAT VOL. 19 PAGE 829

BASIS OF BEARINGS FROM
 PLAT VOL. 19 PAGE 2779

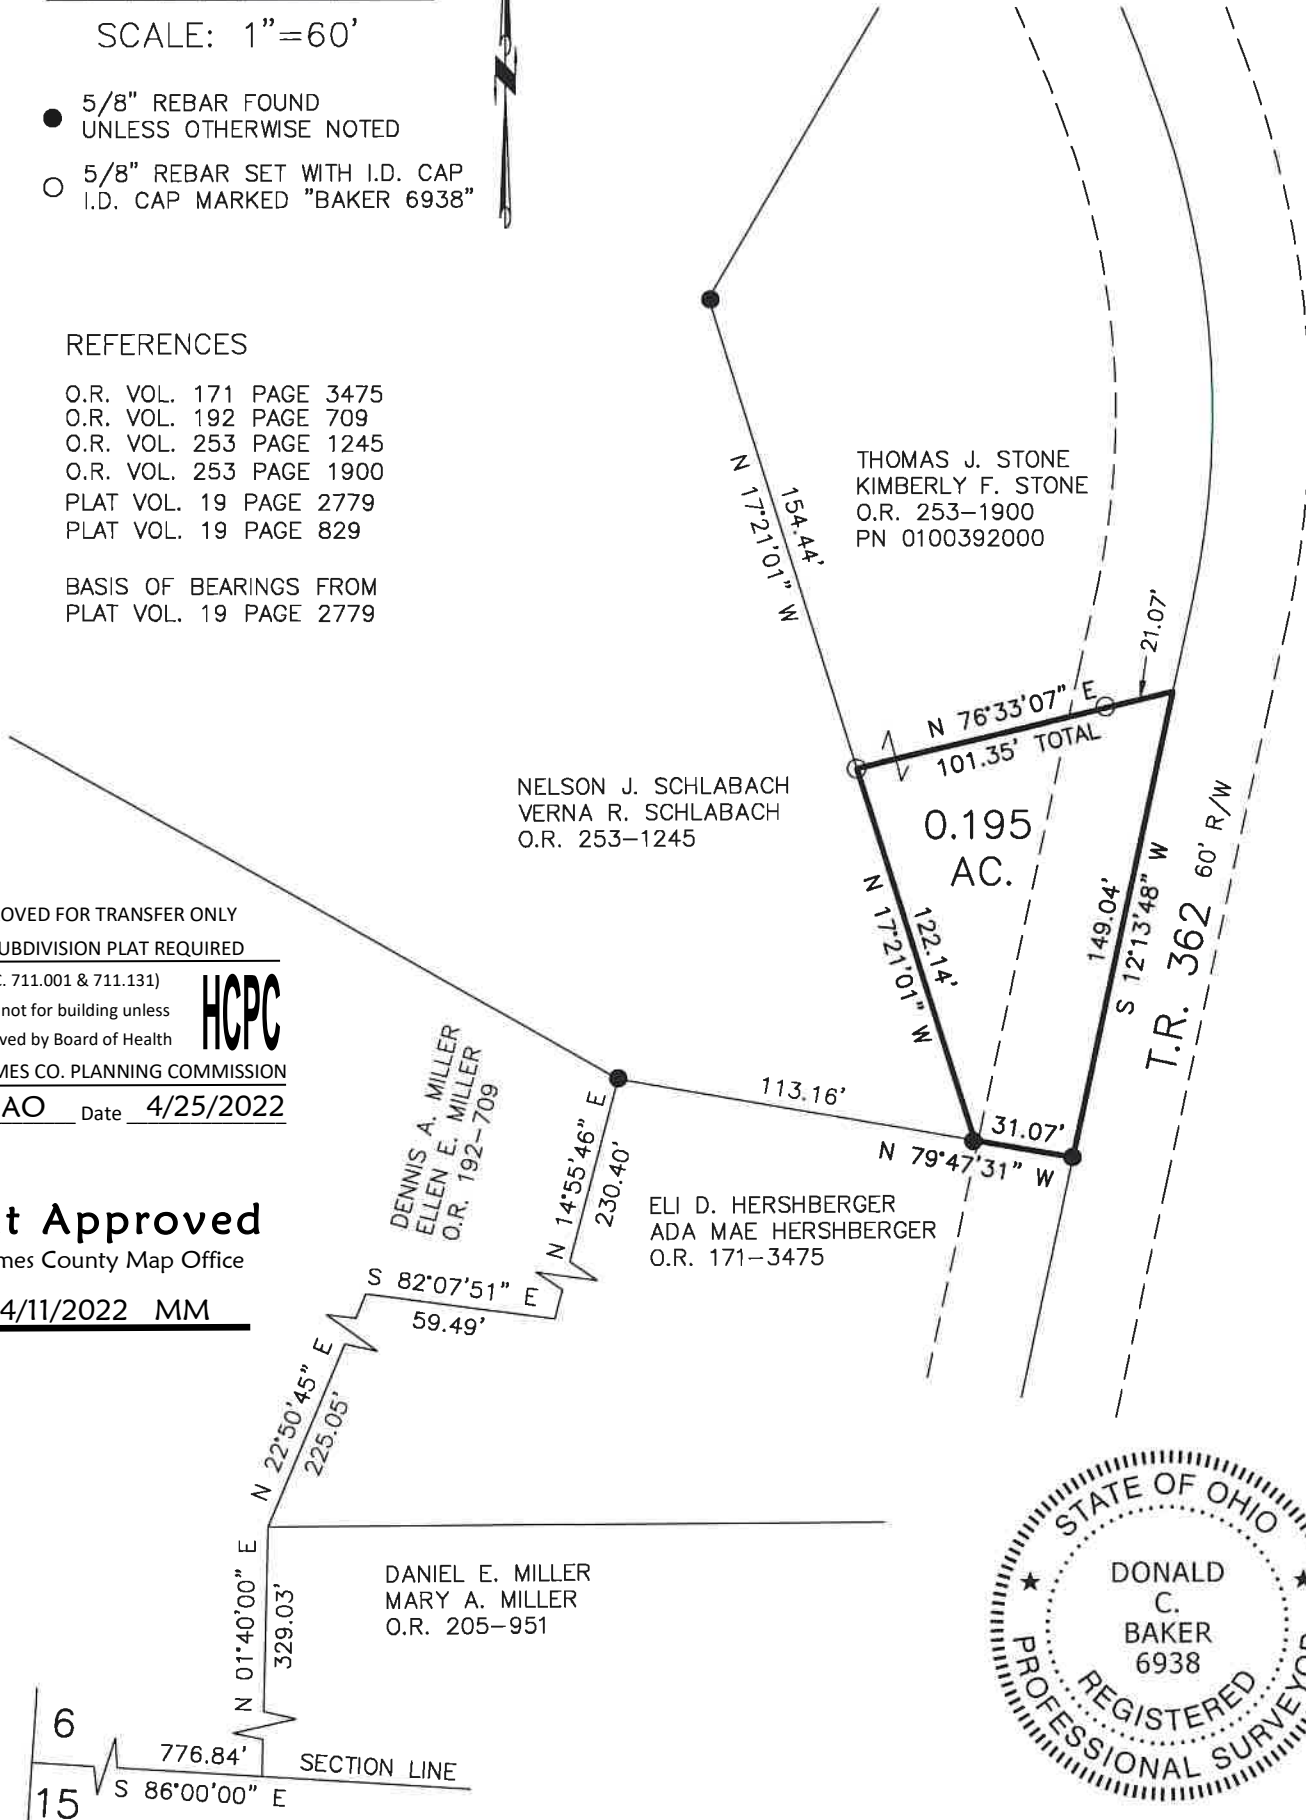

APPROVED FOR TRANSFER ONLY
 NO SUBDIVISION PLAT REQUIRED
 (O.R.C. 711.001 & 711.131)
 Lot(s) not for building unless
 approved by Board of Health
 HOLMES CO. PLANNING COMMISSION
 By AO Date 4/25/2022




Plat Approved
 Holmes County Map Office
4/11/2022 MM



I CERTIFY THIS SURVEY TO BE CORRECT
 TO THE BEST OF MY KNOWLEDGE.

Donald C. Baker
 DONALD C. BAKER P.S. 6938
 DATE: JULY 20, 2021
 TAB\BTB
 FILE NAME: WORK6\S-383-21\CNK

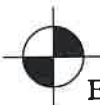

BAKER SURVEYING, LLC
 138 N. CLAY STREET
 MILLERSBURG, OHIO 44654
 PH. 330-674-4788
 EMAIL: bakersurveying@gmail.com