

PAINT TOWNSHIP
 N.W. QTR. SECTION 33
 T-15 N; R-11 W
 HOLMES COUNTY, OHIO

SURVEYED FOR: WESLEY BOWMAN

0 200 400




SCALE: 1"=200'

- 5/8" REBAR FOUND UNLESS OTHERWISE NOTED
- 5/8" REBAR SET WITH I.D. CAP I.D. CAP MARKED "BAKER 6938"



202200002074
 B: 19 P: 4688
 FILED FOR RECORD IN
 HOLMES COUNTY, OH
 ANITA HALL, COUNTY RECORDER
 05/04/2022 03:02 PM
 SMALL PLAT . 40.00
 PAGES: 1

ORV 281 PG 3336
 ORV 281 PG 3340
 ORV 281 PG 3342
 ORV 281 PG 3344

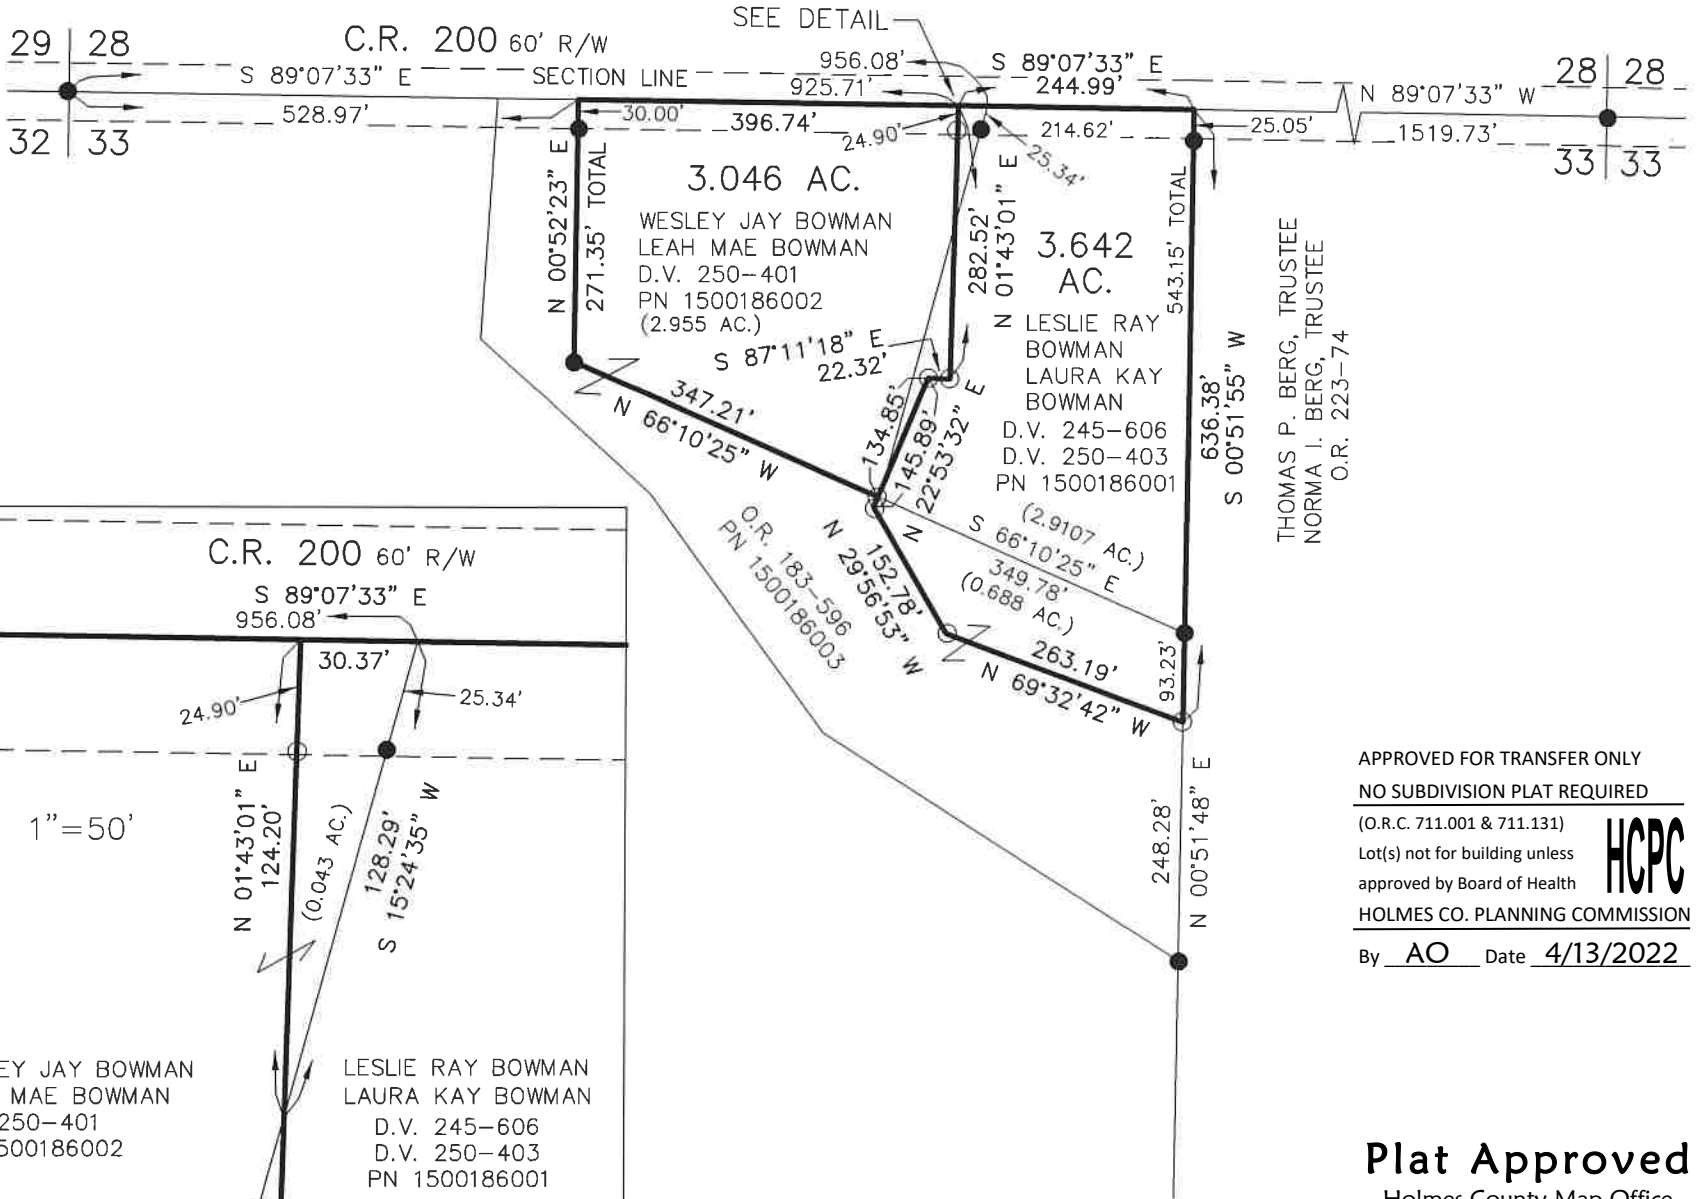

APPROVED FOR TRANSFER ONLY
 NO SUBDIVISION PLAT REQUIRED
 (O.R.C. 711.001 & 711.131)
 Lot(s) not for building unless
 approved by Board of Health
 HOLMES CO. PLANNING COMMISSION
 By AO Date 4/13/2022



Plat Approved
 Holmes County Map Office
 4/12/2022 MM

MASTER PLAT


- ACTION 1) CONVEY 0.688, 0.043, AND 0.0003 ACRES FROM WESLEY JAY BOWMAN AND LEAH MAE BOWMAN TO LESLIE RAY BOWMAN AND LAURA KAY BOWMAN
- ACTION 2) CONVEY 0.091 ACRES FROM LESLIE RAY BOWMAN AND LAURA KAY BOWMAN TO WESLEY JAY BOWMAN AND LEAH MAE BOWMAN
- ACTION 3) CONVEY 3.642 ACRES
- ACTION 4) CONVEY 3.046 ACRES

REFERENCES
 DEED VOL. 250 PAGE 401
 DEED VOL. 250 PAGE 403
 O.R. VOL. 183 PAGE 596
 PLAT VOL. 12 PAGE 610
 PLAT VOL. 19 PAGE 491
 BASIS OF BEARINGS ASSUMED



I CERTIFY THIS SURVEY TO BE CORRECT TO THE BEST OF MY KNOWLEDGE.

Donald C. Baker
 DONALD C. BAKER P.S. 6938
 DATE: MARCH 10, 2022
 TAB\FDB
 FILE NAME: WORK6\S-126-22\CNK

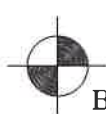

BAKER SURVEYING, LLC
 138 N. CLAY STREET
 MILLERSBURG, OHIO 44654
 PH. 330-674-4788
 EMAIL: bakersurveying@gmail.com

