


SALT CREEK TOWNSHIP  
 3RD QTR., LOT 3  
 T-10 N; R-6 W  
 HOLMES COUNTY, OHIO

SURVEYED FOR: MAST ASSOCIATES, LTD.

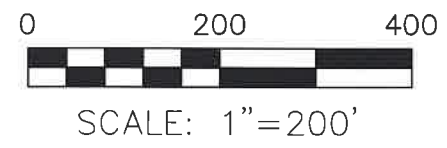

- ▲ R.R. SPIKE FOUND
- 5/8" REBAR FOUND  
UNLESS OTHERWISE NOTED
- 5/8" REBAR SET WITH I.D. CAP  
I.D. CAP MARKED "BAKER SURVEYING LLC"

REFERENCES


- O.R. VOL. 215 PAGE 2381
- O.R. VOL. 216 PAGE 2229
- O.R. VOL. 216 PAGE 2767
- O.R. VOL. 180 PAGE 2666
- O.R. VOL. 223 PAGE 21
- PLAT VOL. 2 PAGE 485
- PLAT VOL. 19 PAGE 426
- PLAT VOL. 19 PAGE 3127
- PLAT VOL. 19 PAGE 1616
- BASIS OF BEARINGS FROM  
PLAT VOL. 2 PAGE 485



I CERTIFY THIS SURVEY TO BE CORRECT TO THE BEST OF MY KNOWLEDGE.

*Donald C. Baker*  
 DONALD C. BAKER P.S. 6938  
 DATE: APRIL 6, 2022  
 TAB  
 FILE NAME: WORK6\S-180-22\CNK

BAKER SURVEYING, LLC  
 138 N. CLAY STREET  
 MILLERSBURG, OHIO 44654  
 PH. 330-674-4788  
 EMAIL: bakersurveying@gmail.com

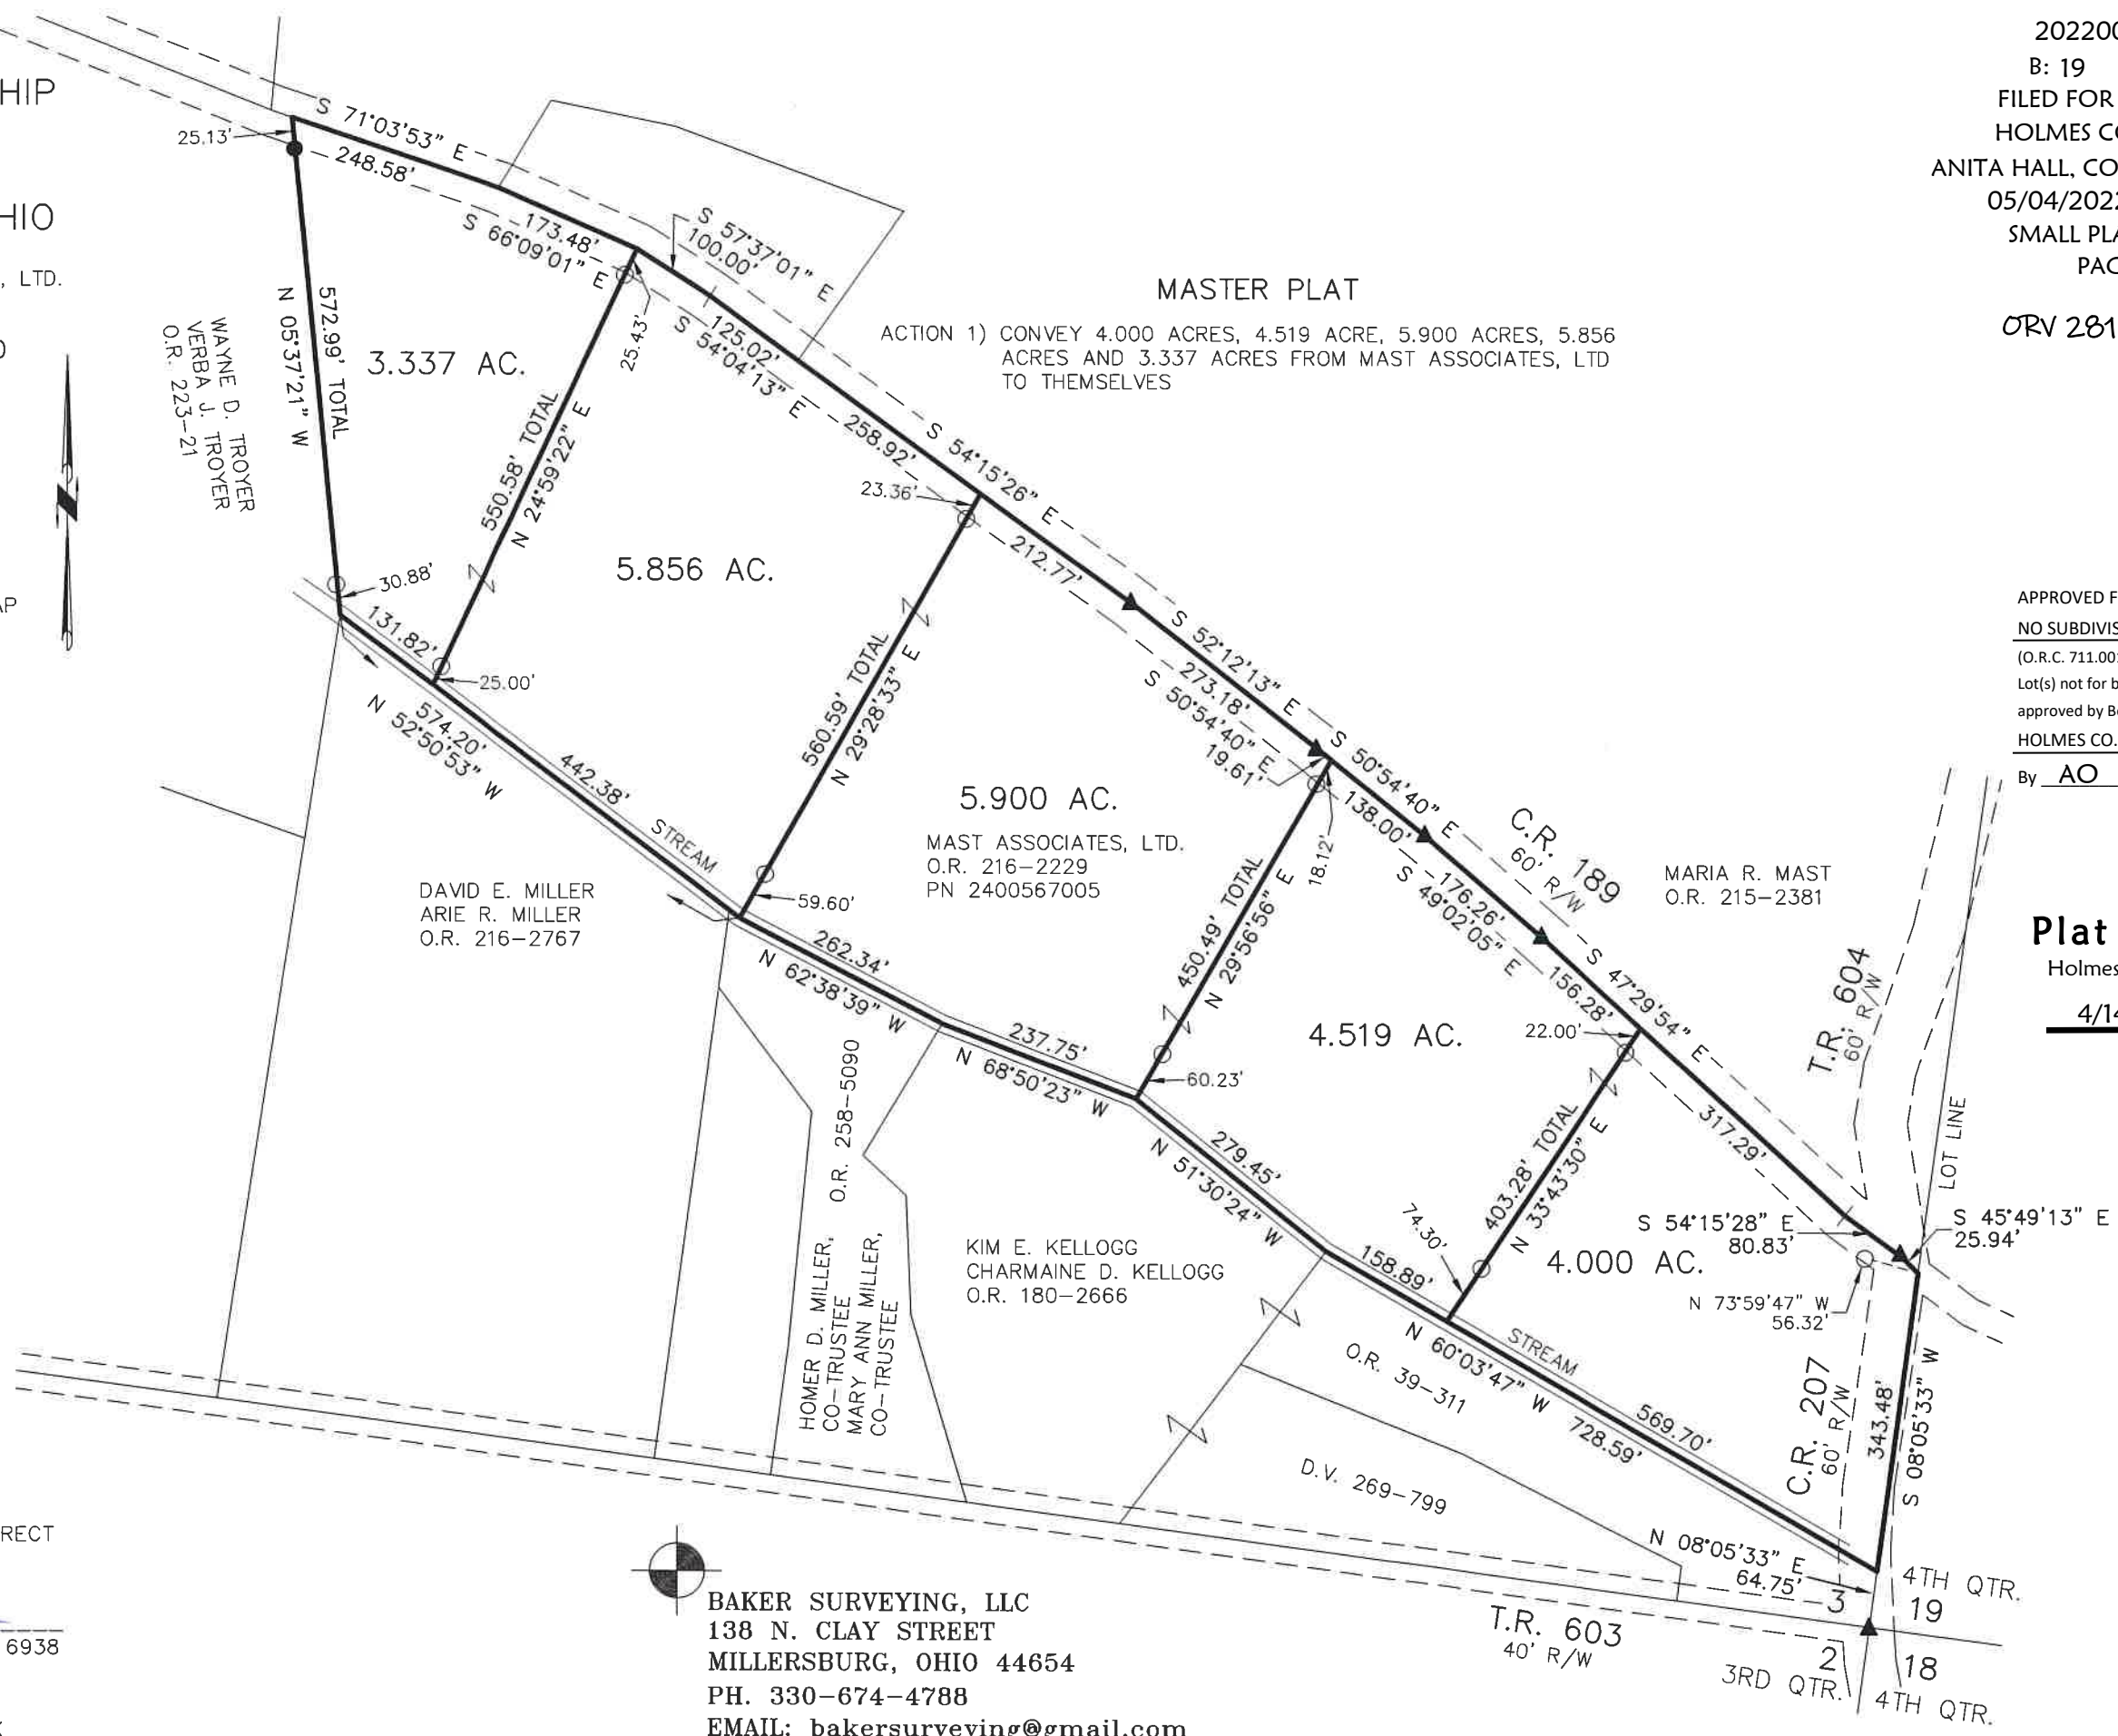

MASTER PLAT  
 ACTION 1) CONVEY 4.000 ACRES, 4.519 ACRE, 5.900 ACRES, 5.856 ACRES AND 3.337 ACRES FROM MAST ASSOCIATES, LTD TO THEMSELVES

202200002082  
 B: 19 P: 4690  
 FILED FOR RECORD IN  
 HOLMES COUNTY, OH  
 ANITA HALL, COUNTY RECORDER  
 05/04/2022 03:38 PM  
 SMALL PLAT . 40.00  
 PAGES: 1

ORV 281 PG 3350

APPROVED FOR TRANSFER ONLY  
 NO SUBDIVISION PLAT REQUIRED  
 (O.R.C. 711.001 & 711.131)  
 Lot(s) not for building unless  
 approved by Board of Health  
 HOLMES CO. PLANNING COMMISSION  
 By AO Date 5/2/2022



**Plat Approved**  
 Holmes County Map Office  
4/14/2022 MM