

HARDY TOWNSHIP
 N.W. QTR. SECTION 19
 T-9 N; R-7 W
 HOLMES COUNTY, OHIO

SURVEYED FOR: CAMERON L. TAYLOR



SCALE: 1"=200'

- 5/8" REBAR FOUND
UNLESS OTHERWISE NOTED
- 5/8" REBAR SET WITH I.D. CAP
I.D. CAP MARKED "BAKER
SURVEYING LLC"



I CERTIFY THIS SURVEY TO BE CORRECT
 TO THE BEST OF MY KNOWLEDGE.


Donald C. Baker

DONALD C. BAKER P.S. 6938

DATE: DEC. 9, 2021

FDB\KES

FILE NAME: WORK6\S-701-21\CNK

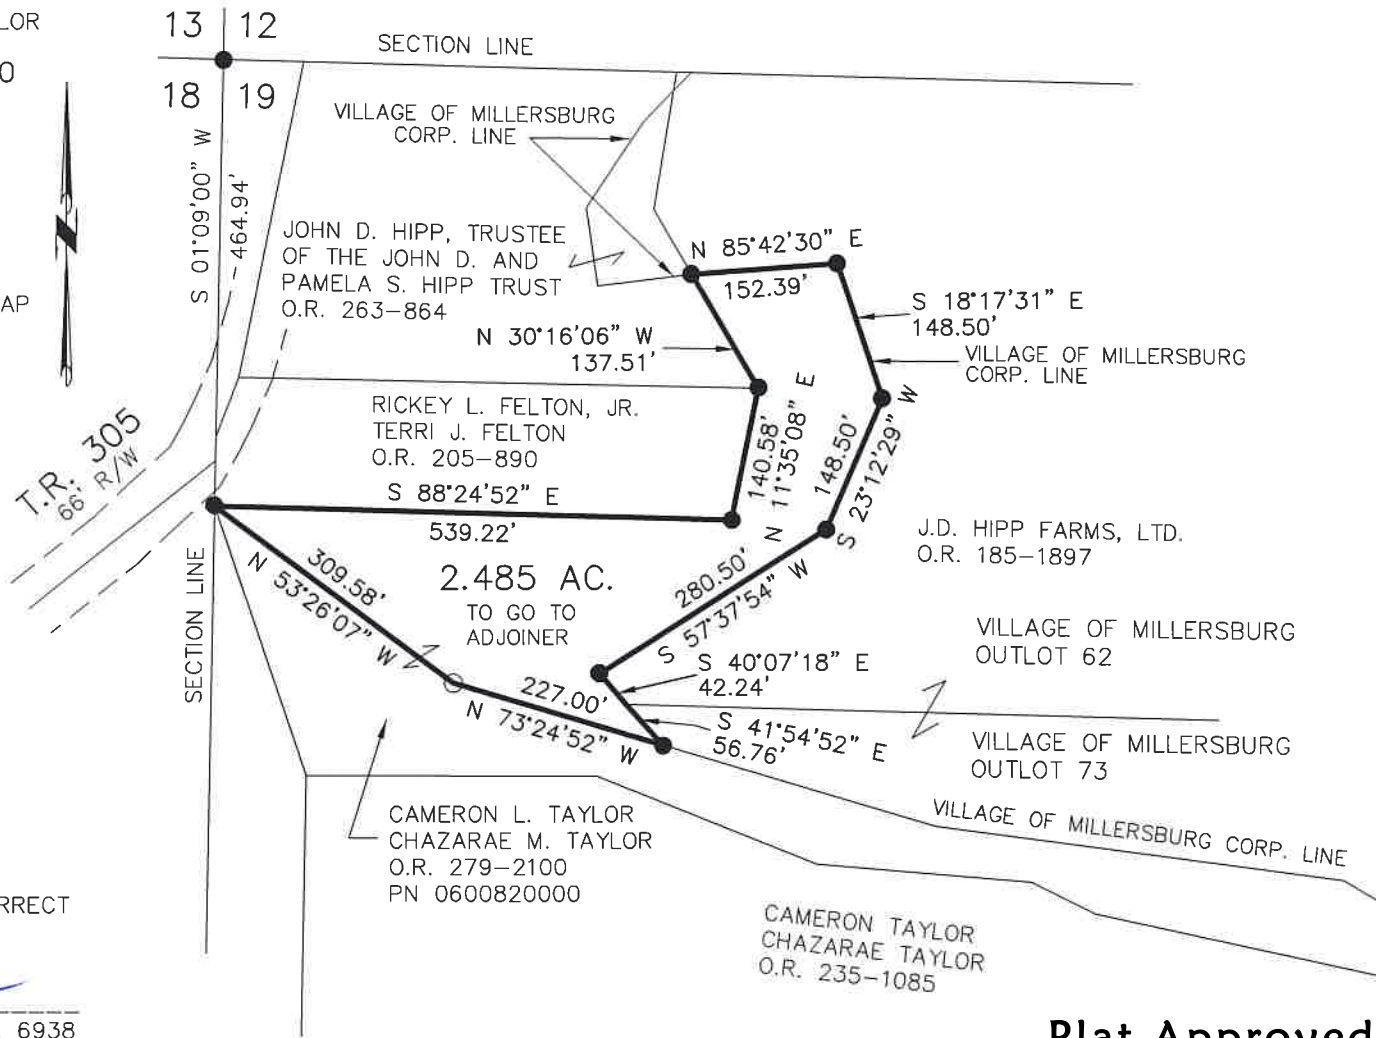

202200002244
 B: 19 P: 4695
 FILED FOR RECORD IN
 HOLMES COUNTY, OH
 ANITA HALL, COUNTY RECORDER
 05/13/2022 10:00 AM
 SMALL PLAT . 40.00
 PAGES: 1

ORV 281 PG 4170


APPROVED FOR TRANSFER ONLY
 NO SUBDIVISION PLAT REQUIRED
 (O.R.C. 711.001 & 711.131)
 Lot(s) not for building unless
 approved by Board of Health
 HOLMES CO. PLANNING COMMISSION
 By AO Date 5/5/2022



REFERENCES

- O.R. VOL. 185 PAGE 1897
- O.R. VOL. 205 PAGE 890
- O.R. VOL. 263 PAGE 854
- O.R. VOL. 235 PAGE 1085
- O.R. VOL. 279 PAGE 2100
- PLAT VOL. 11 PAGE 129
- PLAT VOL. 15 PAGE 162
- PLAT VOL. 2 PAGE 413

BASIS OF BEARINGS FROM
 OHIO STATE PLANE COORDINATE
 SYSTEM, NORTH ZONE, N.A.D. 83

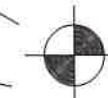

Plat Approved

Holmes County Map Office

5/5/2022 BH

BAKER SURVEYING, LLC
 138 N. CLAY STREET
 MILLERSBURG, OHIO 44654
 PH. 330-674-4788
 EMAIL: bakersurveying@gmail.com