





# ROAD DEDICATION PLAT

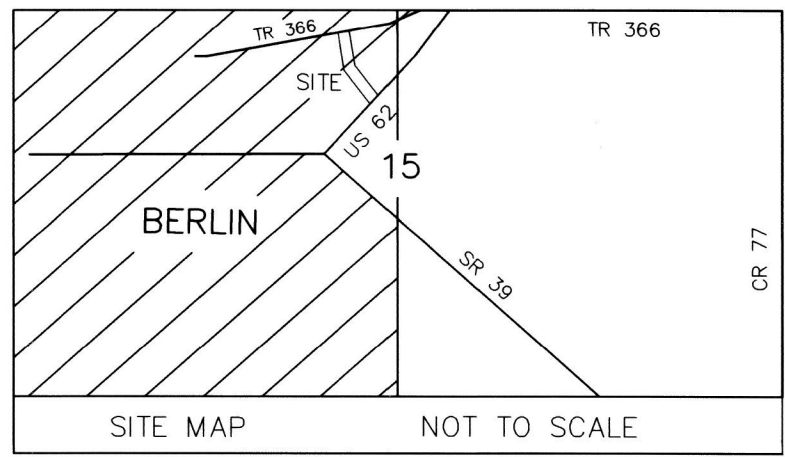

VILLAGE OF BERLIN  
OUT LOT 7  
BERLIN TOWNSHIP  
N.W. QTR. SECTION 15  
T-9 N; R-5 W  
HOLMES COUNTY, OHIO  
SURVEYED FOR: THEZ DEVELOPMENT I, LLC

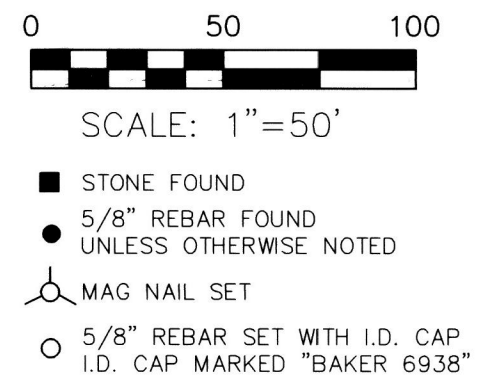

- REFERENCES
- DEED VOL. 244 PAGE 181
  - O.R. VOL. 53 PAGE 839
  - O.R. VOL. 169 PAGE 2021
  - O.R. VOL. 199 PAGE 3408
  - O.R. VOL. 256 PAGE 6852
  - O.R. VOL. 184 PAGE 2614
  - PLAT VOL. 2 PAGE 290
  - PLAT VOL. 2 PAGE 411
  - PLAT VOL. 18 PAGE 875
  - PLAT VOL. 19 PAGE 1146
  - BEARINGS FROM  
PLAT VOL. 2 PAGE 290

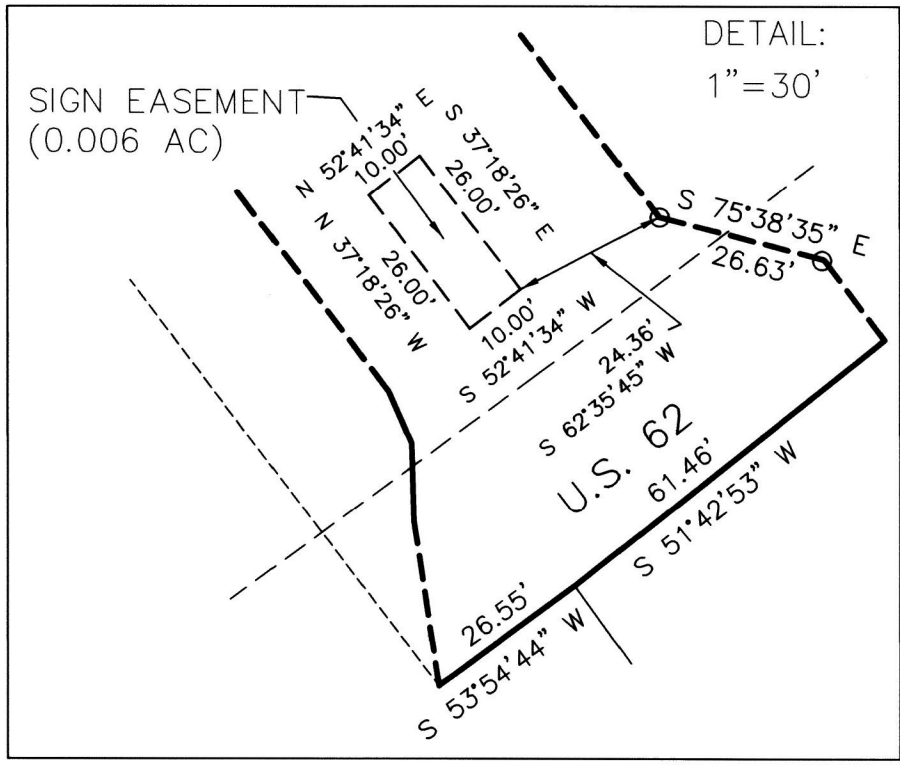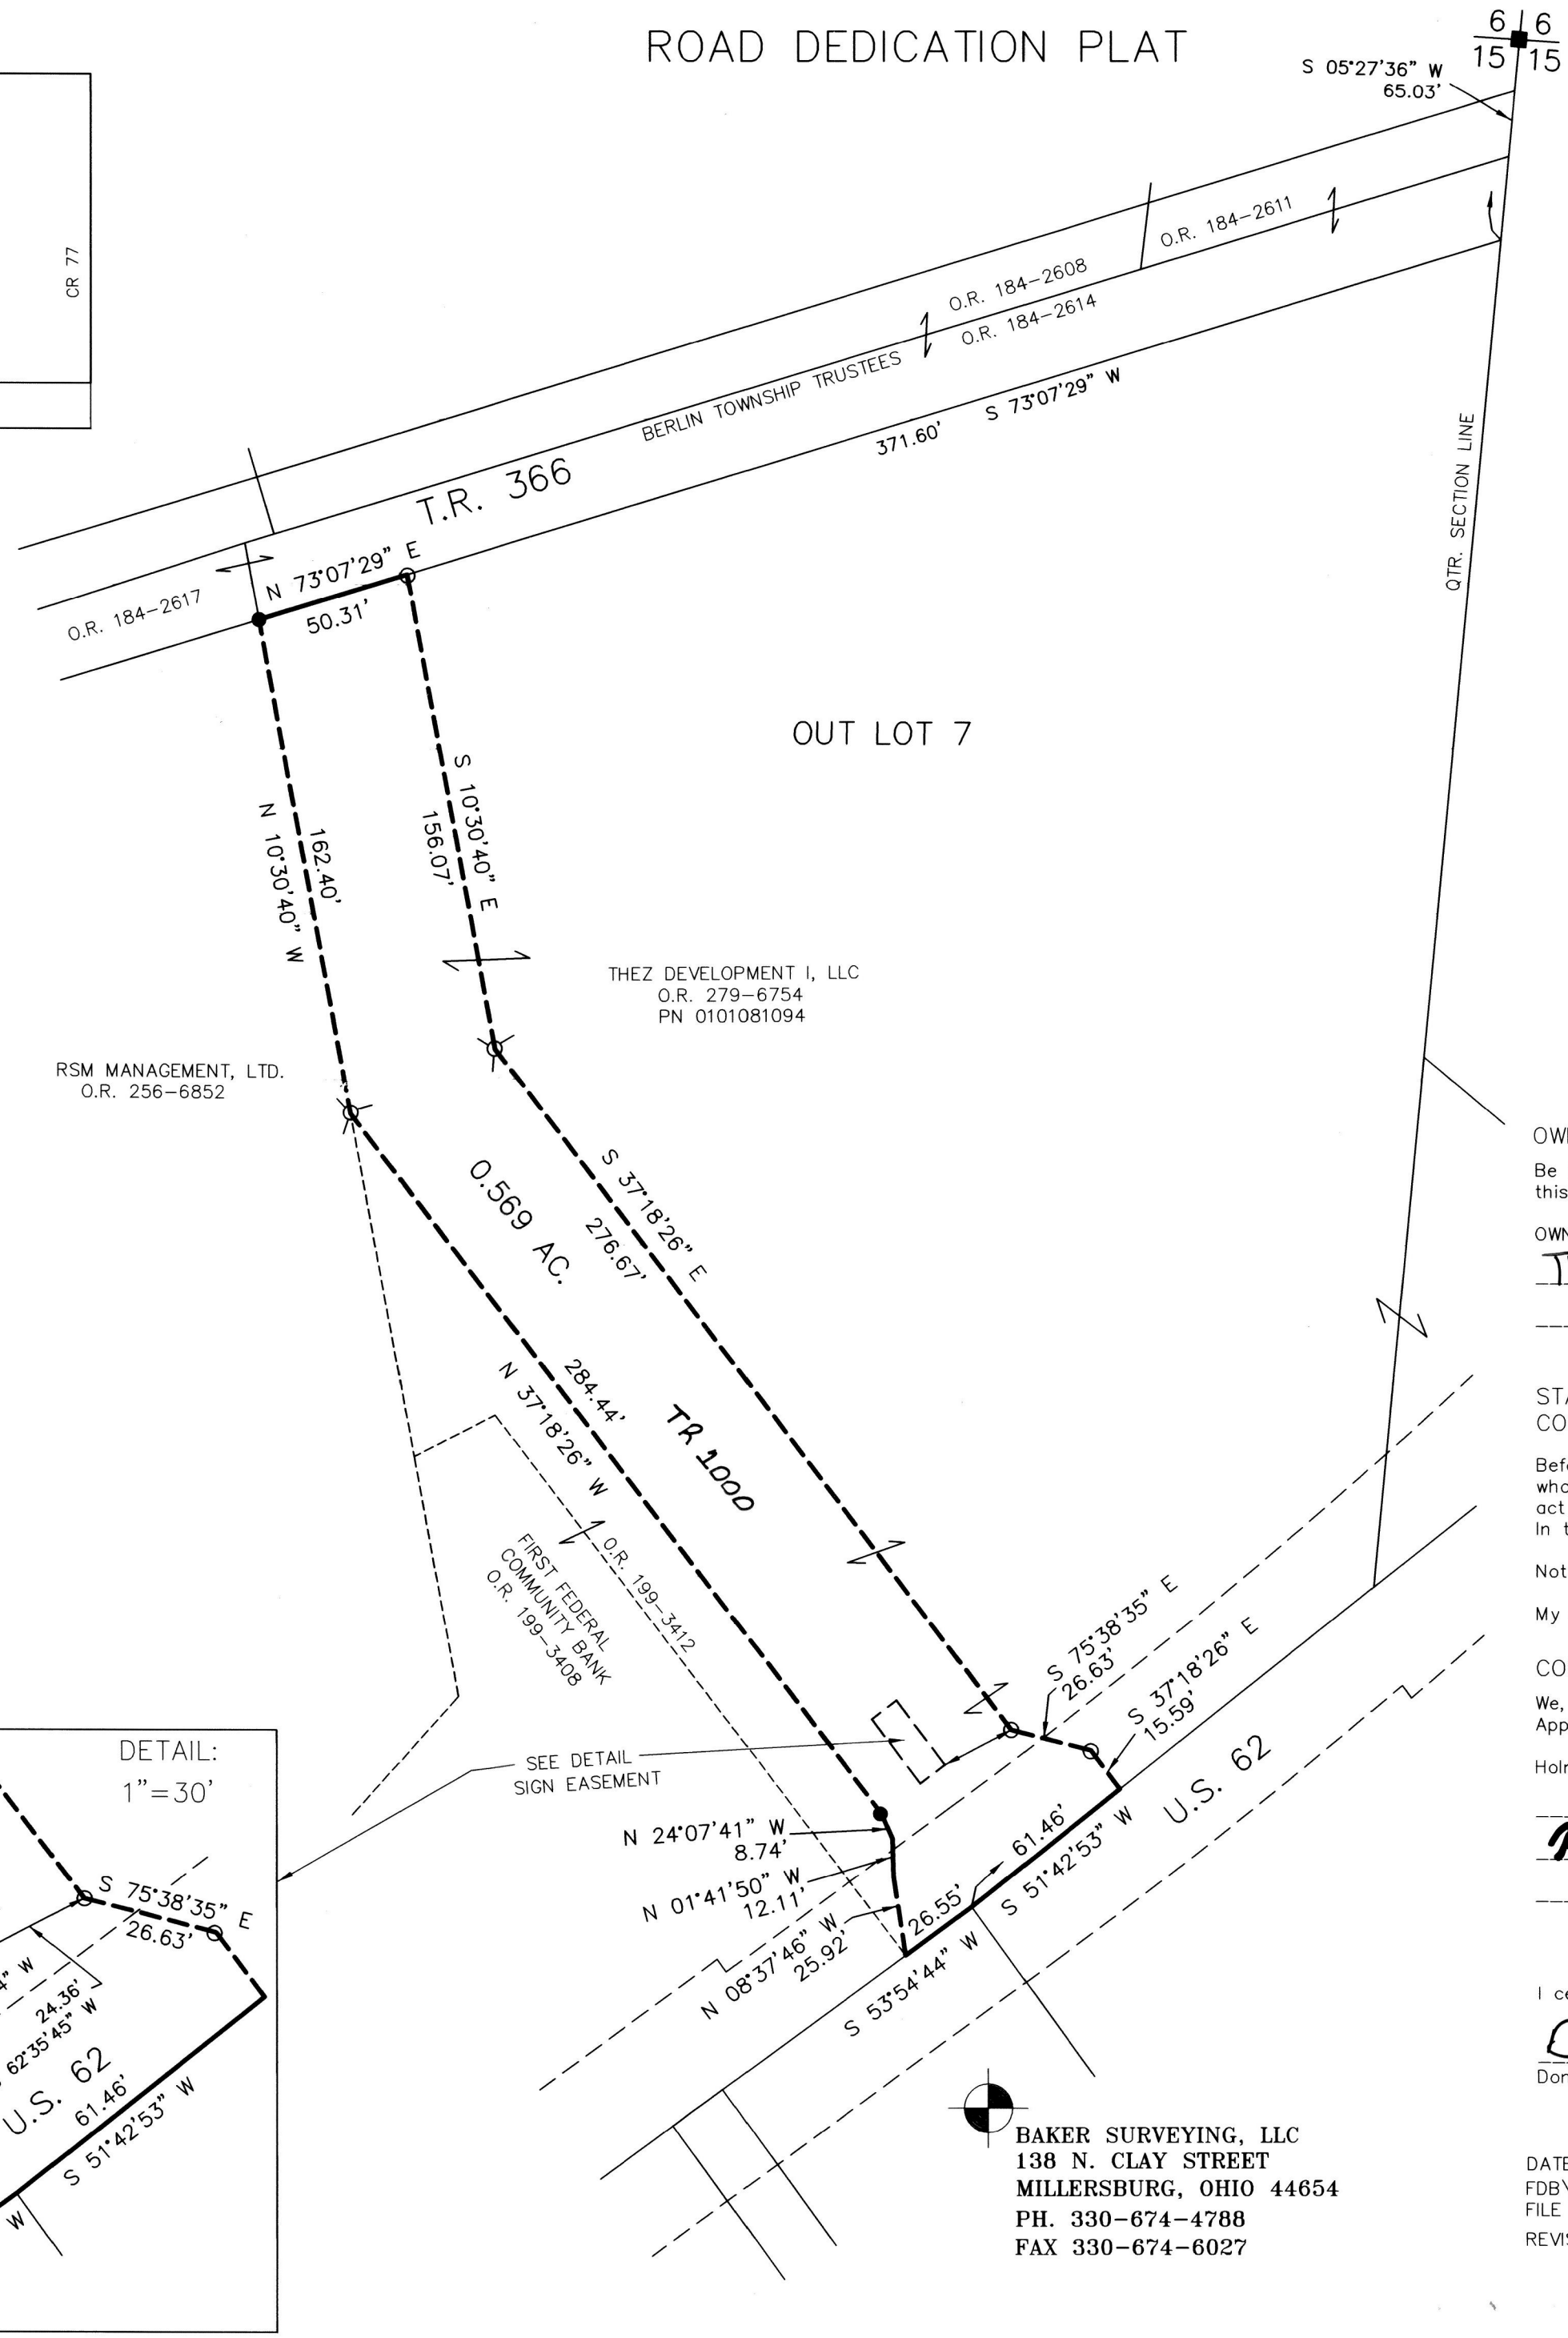

BAKER SURVEYING, LLC  
138 N. CLAY STREET  
MILLERSBURG, OHIO 44654  
PH. 330-674-4788  
FAX 330-674-6027

### OWNERS DEDICATION

Be it remembered that we, the undersigned, owners of the land shown hereon, do hereby acknowledge this plat to be our free act and deed, and dedicate the land shown hereon to public use forever.

OWNER: THEZ DEVELOPMENT I, LLC  
Mark Cobby  
WITNESS: U.S.

STATE OF OHIO  
COUNTY OF HOLMES

Before me, Jessie Keen, a notary public in said county, personally appeared the above who acknowledge that they did sign the foregoing instrument and that the same is their own free act and deed.  
In testimony whereof, I hereby set my hand and seal this 25<sup>th</sup> day of May, 2022

Notary Public: Jessie Keen  
My commission Expires: SEPT. 30, 2026



**Jessie Keen**  
Notary Public, State of Ohio  
My Commission Expires  
September 30, 2026

### COMMISSIONERS APPROVAL

We, the Holmes County Commissioners, hereby accept the dedication of the road shown hereon.  
Approved this 01 day of June, 2022

Holmes County Commissioners: Joe Mills, Raymond Hall, Don Hall  
Resolution # 06-01-22-3

I certify this survey to be correct to the best of my knowledge.

Donald C. Baker MAY 11, 2022  
Donald C. Baker P.S. 6938



DATE: MARCH 5, 2018  
FDB\ALG  
FILE NAME: WORK4\S-136-17  
REVISED: JAN. 25, 2022

TRANSFER NOT NECESSARY  
DATE June 2, 2022  
AUDITOR Jackie McKeep