

HARDY TOWNSHIP
 3RD QTR., LOT 6
 T-9 N; R-7 W
 HOLMES COUNTY, OHIO

SURVEYED FOR: STACY BEECHY

APPROVED FOR TRANSFER ONLY
 NO SUBDIVISION PLAT REQUIRED
 (O.R.C. 711.001 & 711.131)
 Lot(s) not for building unless
 approved by Board of Health
 HOLMES CO. PLANNING COMMISSION
 By AO Date 6/13/2022



202200003078
 B: 19 P: 4731
 FILED FOR RECORD IN
 HOLMES COUNTY, OH
 ANITA HALL, COUNTY RECORDER
 07/01/2022 11:00 AM
 SMALL PLAT . 40.00
 PAGES: 1

ORV 282 PG 1218
 ORV 282 PG 1220



SCALE: 1"=100'

- STONE FOUND
- 5/8" REBAR FOUND
UNLESS OTHERWISE NOTED
- 5/8" REBAR SET WITH I.D. CAP
I.D. CAP MARKED "BAKER
SURVEYING LLC"

REFERENCES

- O.R. VOL. 164 PAGE 840
- O.R. VOL. 167 PAGE 3292
- O.R. VOL. 250 PAGE 3031
- O.R. VOL. 269 PAGE 1146
- PLAT VOL. 10 PAGE 658
- PLAT VOL. 11 PAGE 108
- PLAT VOL. 19 PAGE 4517

BASIS OF BEARINGS FROM
 OHIO STATE PLANE COORDINATE
 SYSTEM, NORTH ZONE, N.A.D. 83
 (2011 ADJUSTMENT)


Plat Approved

Holmes County Map Office

6/13/2022 MM

MASTER PLAT

- ACTION 1) CONVEY 0.014 ACRES TO ADJOINER
- ACTION 2) CONVEY 1.125 ACRES

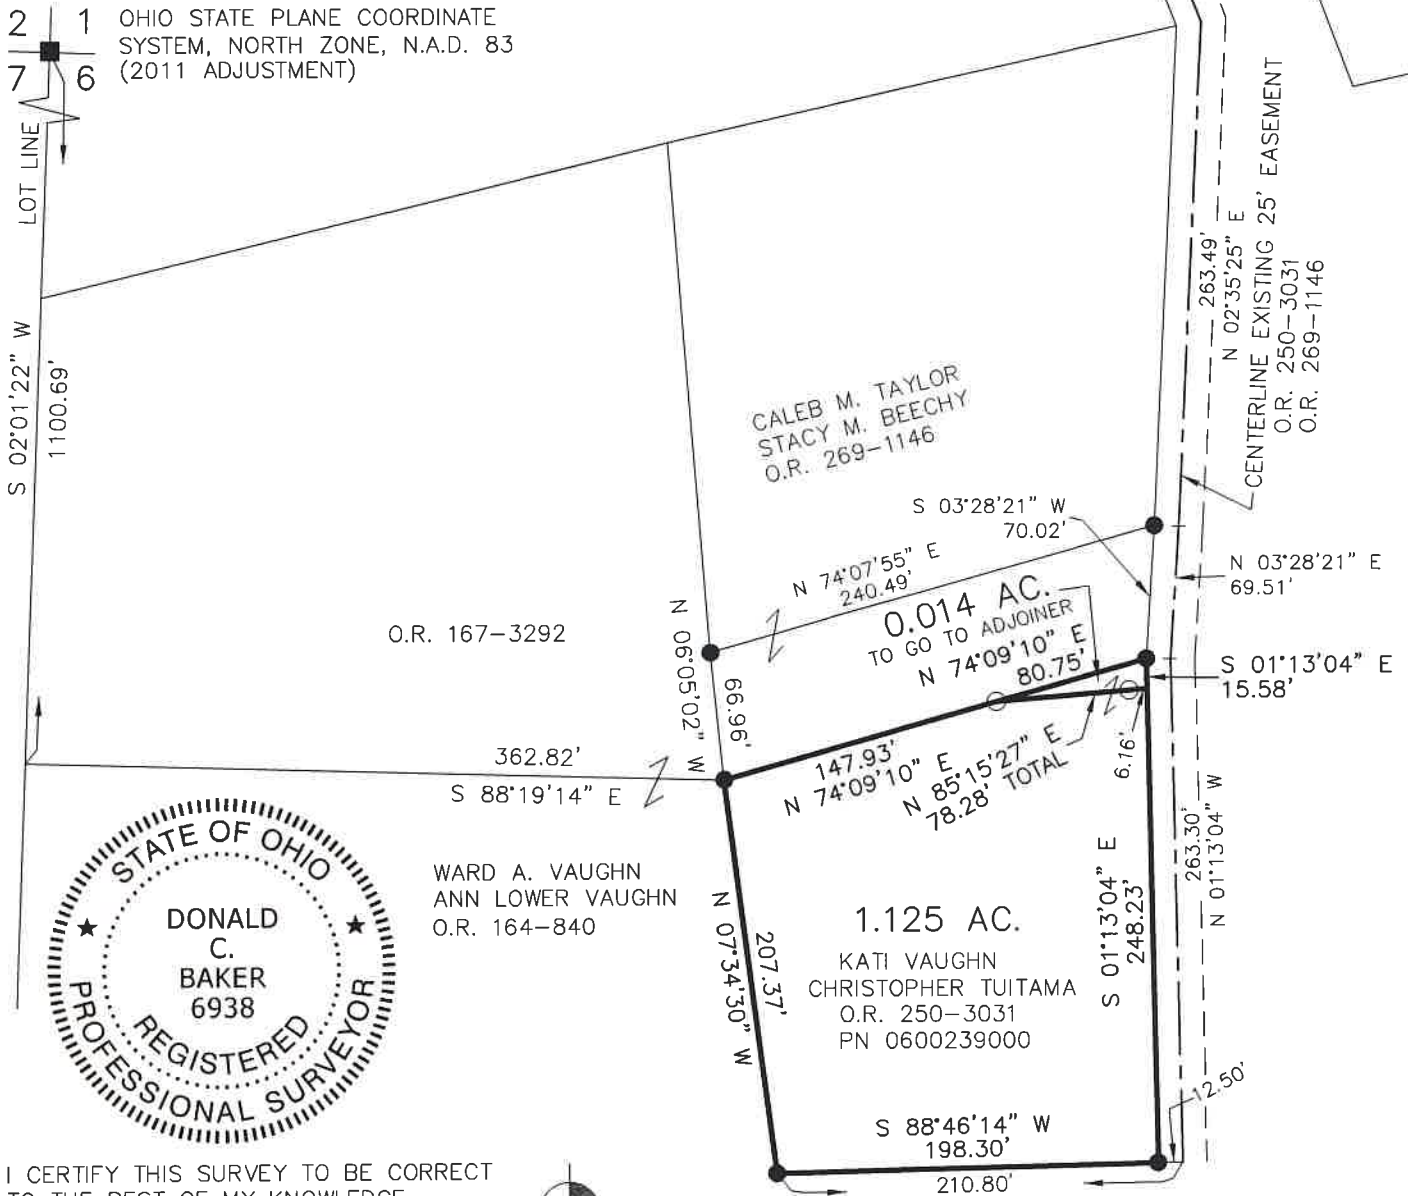

I CERTIFY THIS SURVEY TO BE CORRECT
 TO THE BEST OF MY KNOWLEDGE.

Donald C. Baker
 DONALD C. BAKER P.S. 6938

DATE: MAY 4, 2022
 FDB\TAB
 FILE NAME: WORK6\S-201-22\CNK

BAKER SURVEYING, LLC
 138 N. CLAY STREET
 MILLERSBURG, OHIO 44654
 PH. 330-674-4788
 EMAIL: bakersurveying@gmail.com