

MONROE TOWNSHIP
 1ST QTR., LOTS 19, 20, 22 & 23
 T-9 N; R-8 W
 HOLMES COUNTY, OHIO


SURVEYED FOR: LEVI MILLER

202200003235

B: 19 P: 4734

FILED FOR RECORD IN
 HOLMES COUNTY, OH
 ANITA HALL, COUNTY RECORDER
 07/12/2022 03:09 PM
 SMALL PLAT . 40.00
 PAGES: 1

ORV 282 PG 2050
 ORV 282 PG 2054

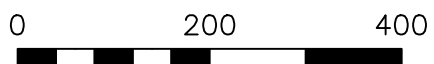

SCALE: 1"=200'

- STONE FOUND
- ▲ R.R. SPIKE FOUND
- 5/8" REBAR FOUND UNLESS OTHERWISE NOTED
- 5/8" REBAR SET WITH I.D. CAP I.D. CAP MARKED "BAKER 6938"


REFERENCES

DEED VOL. 220 PAGE 755
 O.R. VOL. 228 PAGE 1280
 O.R. VOL. 48 PAGE 513
 O.R. VOL. 184 PAGE 1900
 O.R. VOL. 170 PAGE 1407
 O.R. VOL. 278 PAGE 1484
 PLAT VOL. 12 PAGE 765
 PLAT VOL. 17 PAGE 423
 PLAT VOL. 14 PAGE 19

BASIS OF BEARINGS FROM
 OHIO STATE PLANE COORDINATE
 SYSTEM, NORTH ZONE, N.A.D. 83
 (2011 ADJUSTMENT)

MASTER PLAT

ACTION 1) CONVEY 30.292 ACRES
 ACTION 2) CONVEY 52.526 ACRES TO ADJOINER

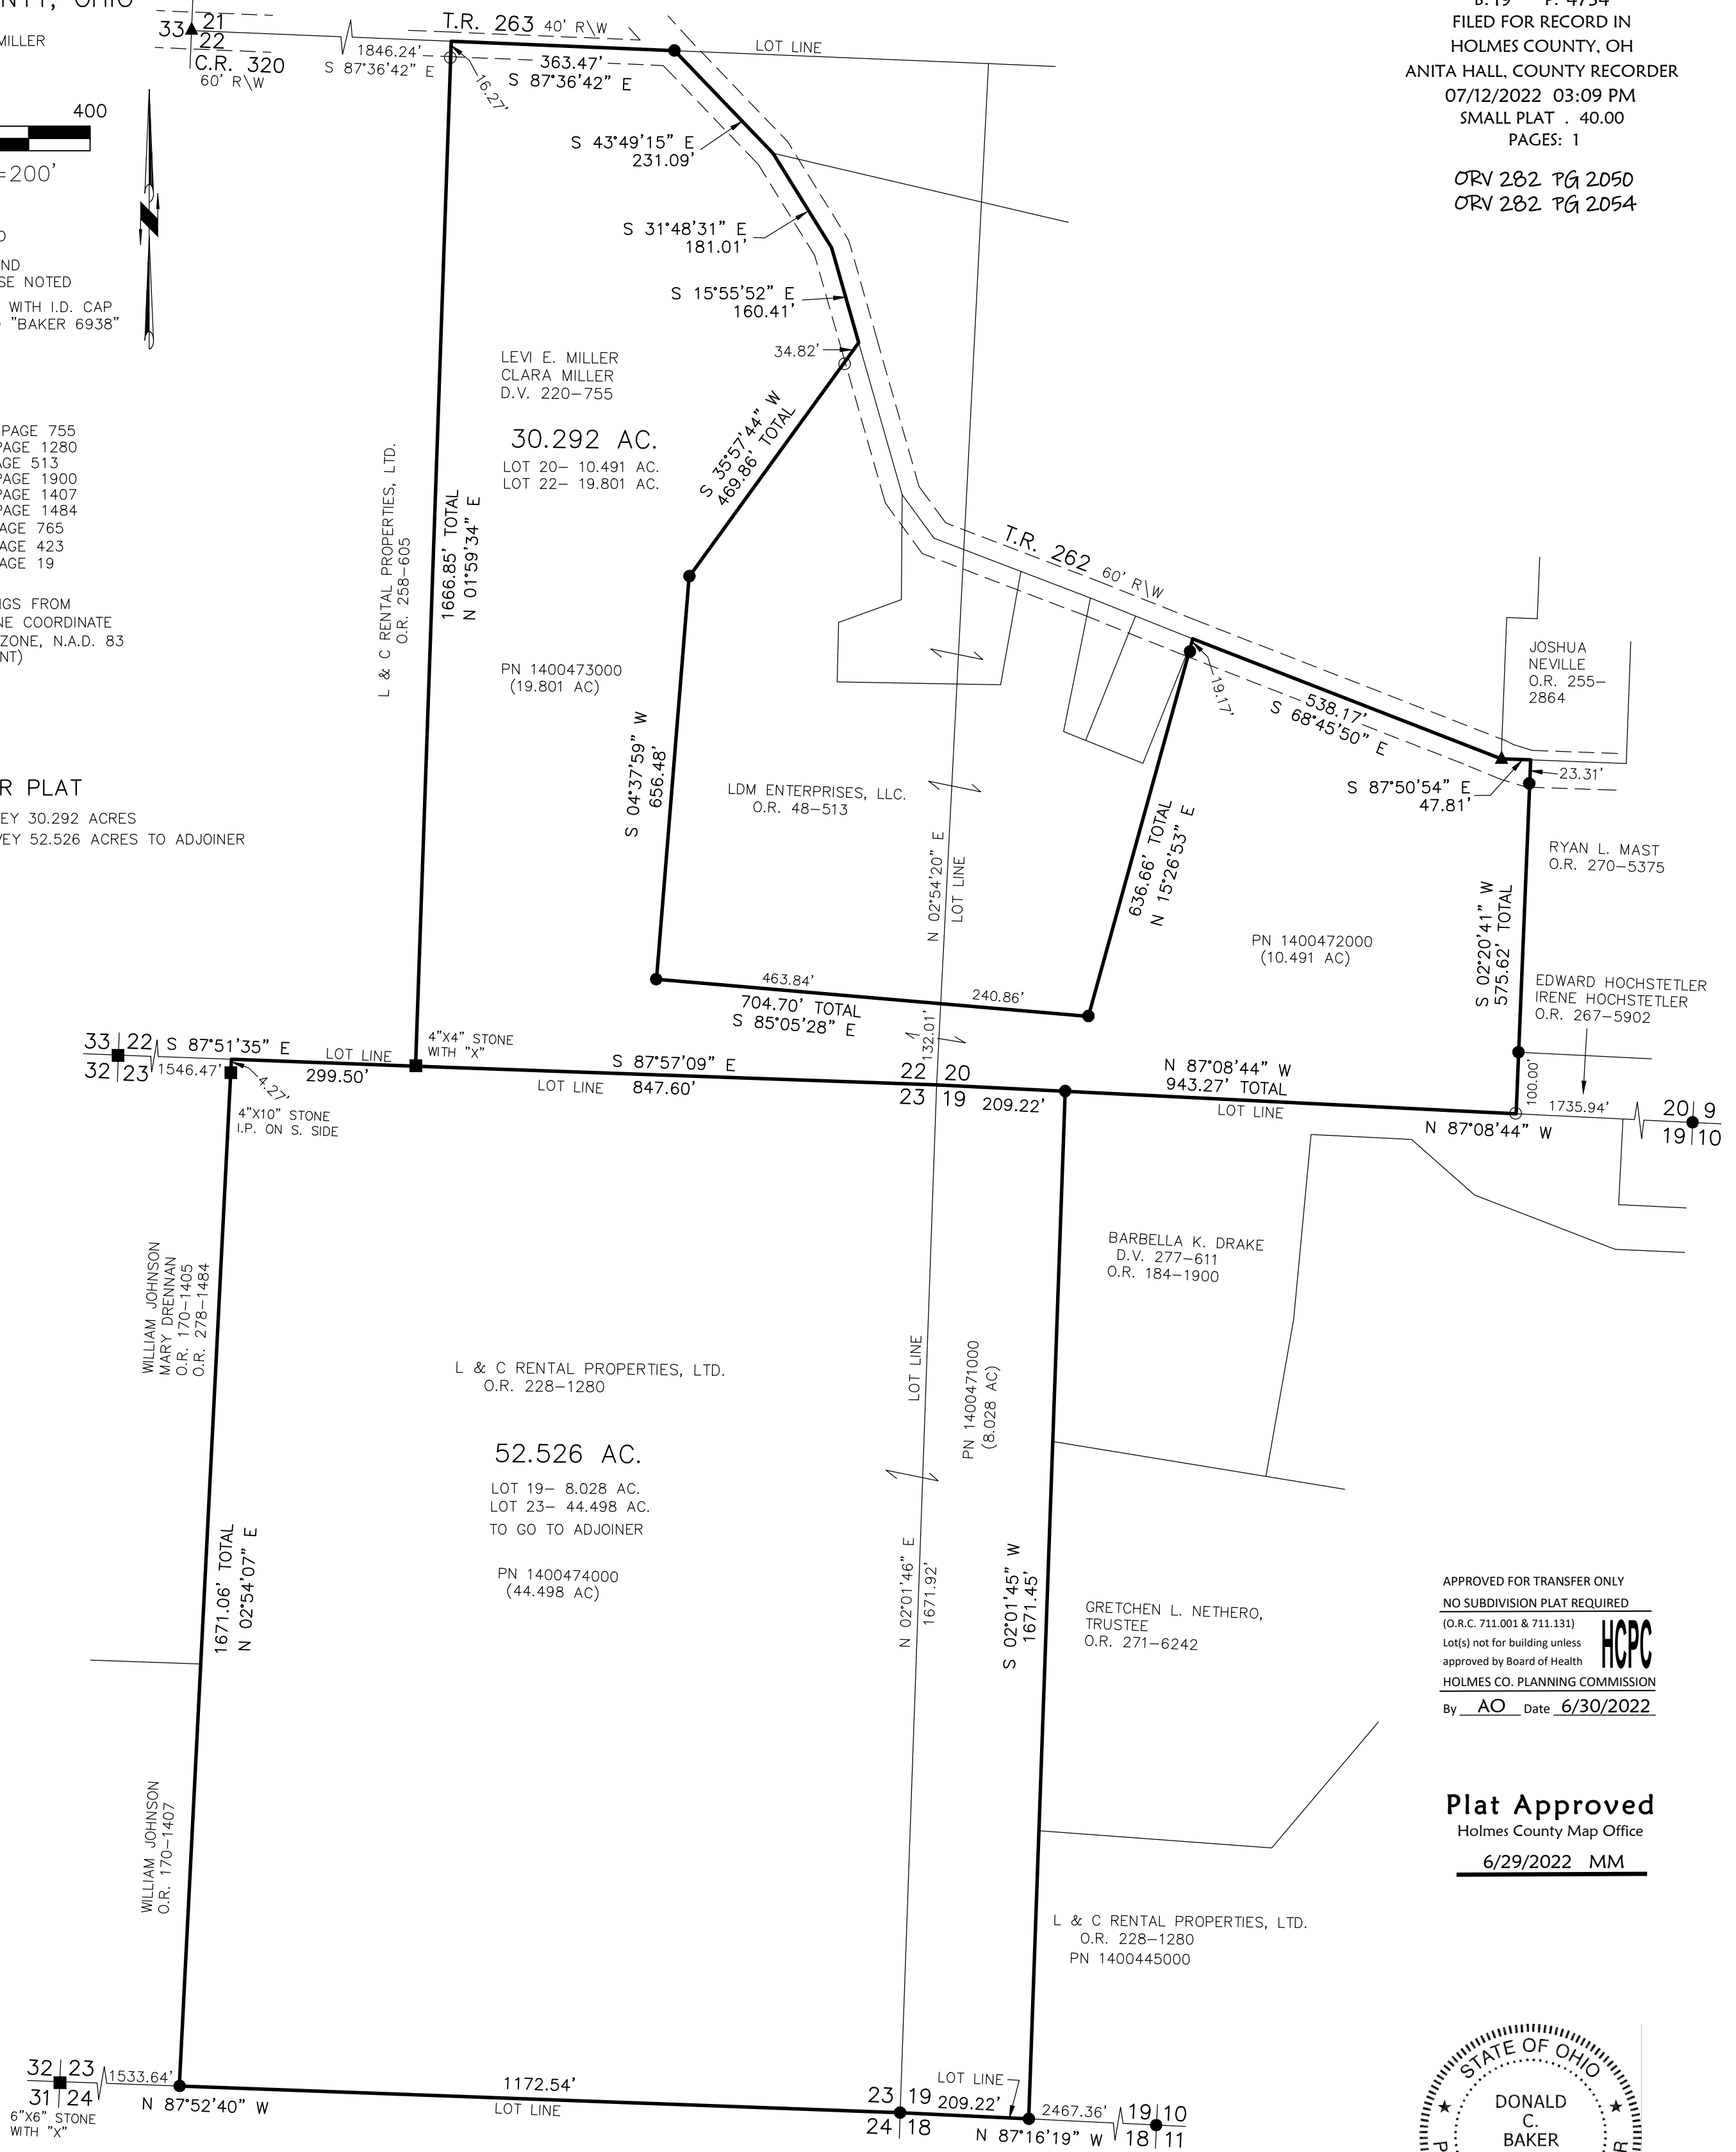

APPROVED FOR TRANSFER ONLY
 NO SUBDIVISION PLAT REQUIRED
 (O.R.C. 711.001 & 711.131)
 Lot(s) not for building unless
 approved by Board of Health
 HOLMES CO. PLANNING COMMISSION
 By AO Date 6/30/2022

Plat Approved
 Holmes County Map Office
6/29/2022 MM



I CERTIFY THIS SURVEY TO BE CORRECT
 TO THE BEST OF MY KNOWLEDGE.

Donald C. Baker
 DONALD C. BAKER P.S. 6938
 DATE: JUNE 16, 2022
 TAB: VJD
 FILE NAME: WORK6\S-276-22\CNK

BAKER SURVEYING, LLC
 138 N. CLAY STREET
 MILLERSBURG, OHIO 44654
 PH. 330-674-4788
 EMAIL: bakersurveying@gmail.com