

BERLIN TOWNSHIP
 1ST QTR., LOT 7
 T-9 N; R-6 W
 HOLMES COUNTY, OHIO

SURVEYED FOR: JEREMY MILLER

0 100 200



SCALE: 1"=100'

- ▲ R.R. SPIKE FOUND
- 5/8" REBAR FOUND
UNLESS OTHERWISE NOTED
- 5/8" REBAR SET WITH I.D. CAP
I.D. CAP MARKED "BAKER 6938"



I CERTIFY THIS SURVEY TO BE CORRECT
 TO THE BEST OF MY KNOWLEDGE.


Donald C. Baker

DONALD C. BAKER P.S. 6938

DATE: MAY 18, 2022

VJD/GRB

FILE NAME: WORK6\S-250-22\CNK

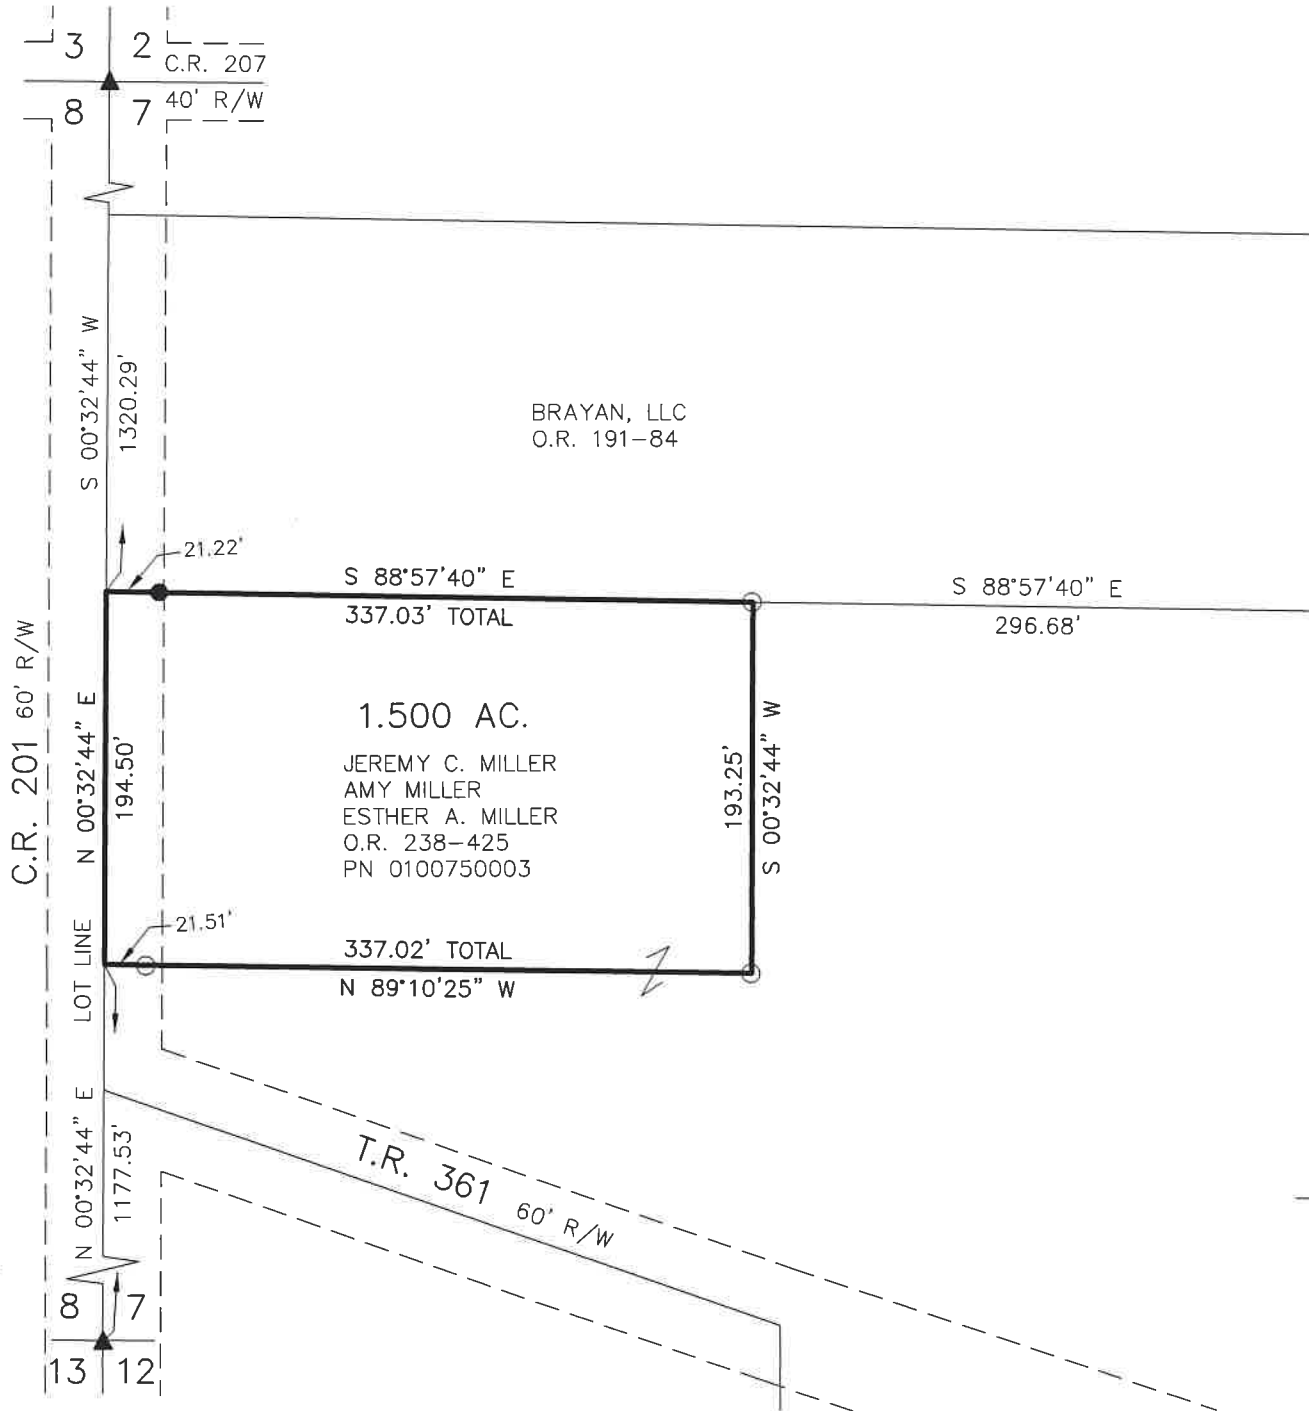

202200003489

B: 19 P: 4749

FILED FOR RECORD IN
 HOLMES COUNTY, OH

ANITA HALL, COUNTY RECORDER

07/28/2022 02:27 PM

SMALL PLAT . 40.00

PAGES: 1

ORV 282 PG 3631

APPROVED FOR TRANSFER ONLY

NO SUBDIVISION PLAT REQUIRED

(O.R.C. 711.001 & 711.131)

Lot(s) not for building unless

approved by Board of Health

HOLMES CO. PLANNING COMMISSION

By AO Date 7/25/2022



Plat Approved

Holmes County Map Office

6/28/2022 MM


REFERENCES

O.R. VOL. 191 PAGE 84

O.R. VOL. 238 PAGE 425

PLAT VOL. 19 PAGE 763

BASIS OF BEARINGS FROM
 OHIO STATE PLANE COORDINATE
 SYSTEM, NORTH ZONE, N.A.D. 83
 (2011 ADJUSTMENT)

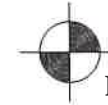

BAKER SURVEYING, LLC
 138 N. CLAY STREET
 MILLERSBURG, OHIO 44654

PH. 330-674-4788

EMAIL: bakersurveying@gmail.com