

- STONE FOUND
- ▲ R.R. SPIKE FOUND
- 5/8" REBAR FOUND UNLESS OTHERWISE NOTED
- 5/8" REBAR SET WITH I.D. CAP I.D. CAP MARKED "BAKER SURVEYING LLC"

BASIS OF BEARINGS FROM OHIO STATE PLANE COORDINATE SYSTEM, NORTH ZONE, N.A.D. 83, 2011 ADJUSTMENT

WALNUT CREEK TOWNSHIP
1ST. QTR., LOT 13
T-9 N; R-5 W
HOLMES COUNTY, OHIO

SURVEYED FOR: ALLEN SCHROCK


20220003493
B: 19 P: 4750
FILED FOR RECORD IN
HOLMES COUNTY, OH
ANITA HALL, COUNTY RECORDER
07/29/2022 09:46 AM
SMALL PLAT . 40.00
PAGES: 1

ORV 282 PG 3665
ORV 282 PG 3667

MASTER PLAT

- ACTION 1) CONVEY 1.000 ACRES
- ACTION 2) CONVEY 61.109 ACRES FROM ALLEN J. SCHROCK AND BETTY SCHROCK aka BETTY R. SCHROCK TO ALLEN J. SCHROCK AND BETTY SCHROCK

- REFERENCES
- DEED VOL. 252 PAGE 1512
 - DEED VOL. 259 PAGE 127
 - PLAT VOL. 5 PAGE 110
 - PLAT VOL. 10 PAGE 234
 - PLAT VOL. 14 PAGE 839
 - PLAT VOL. 19 PAGE 1818

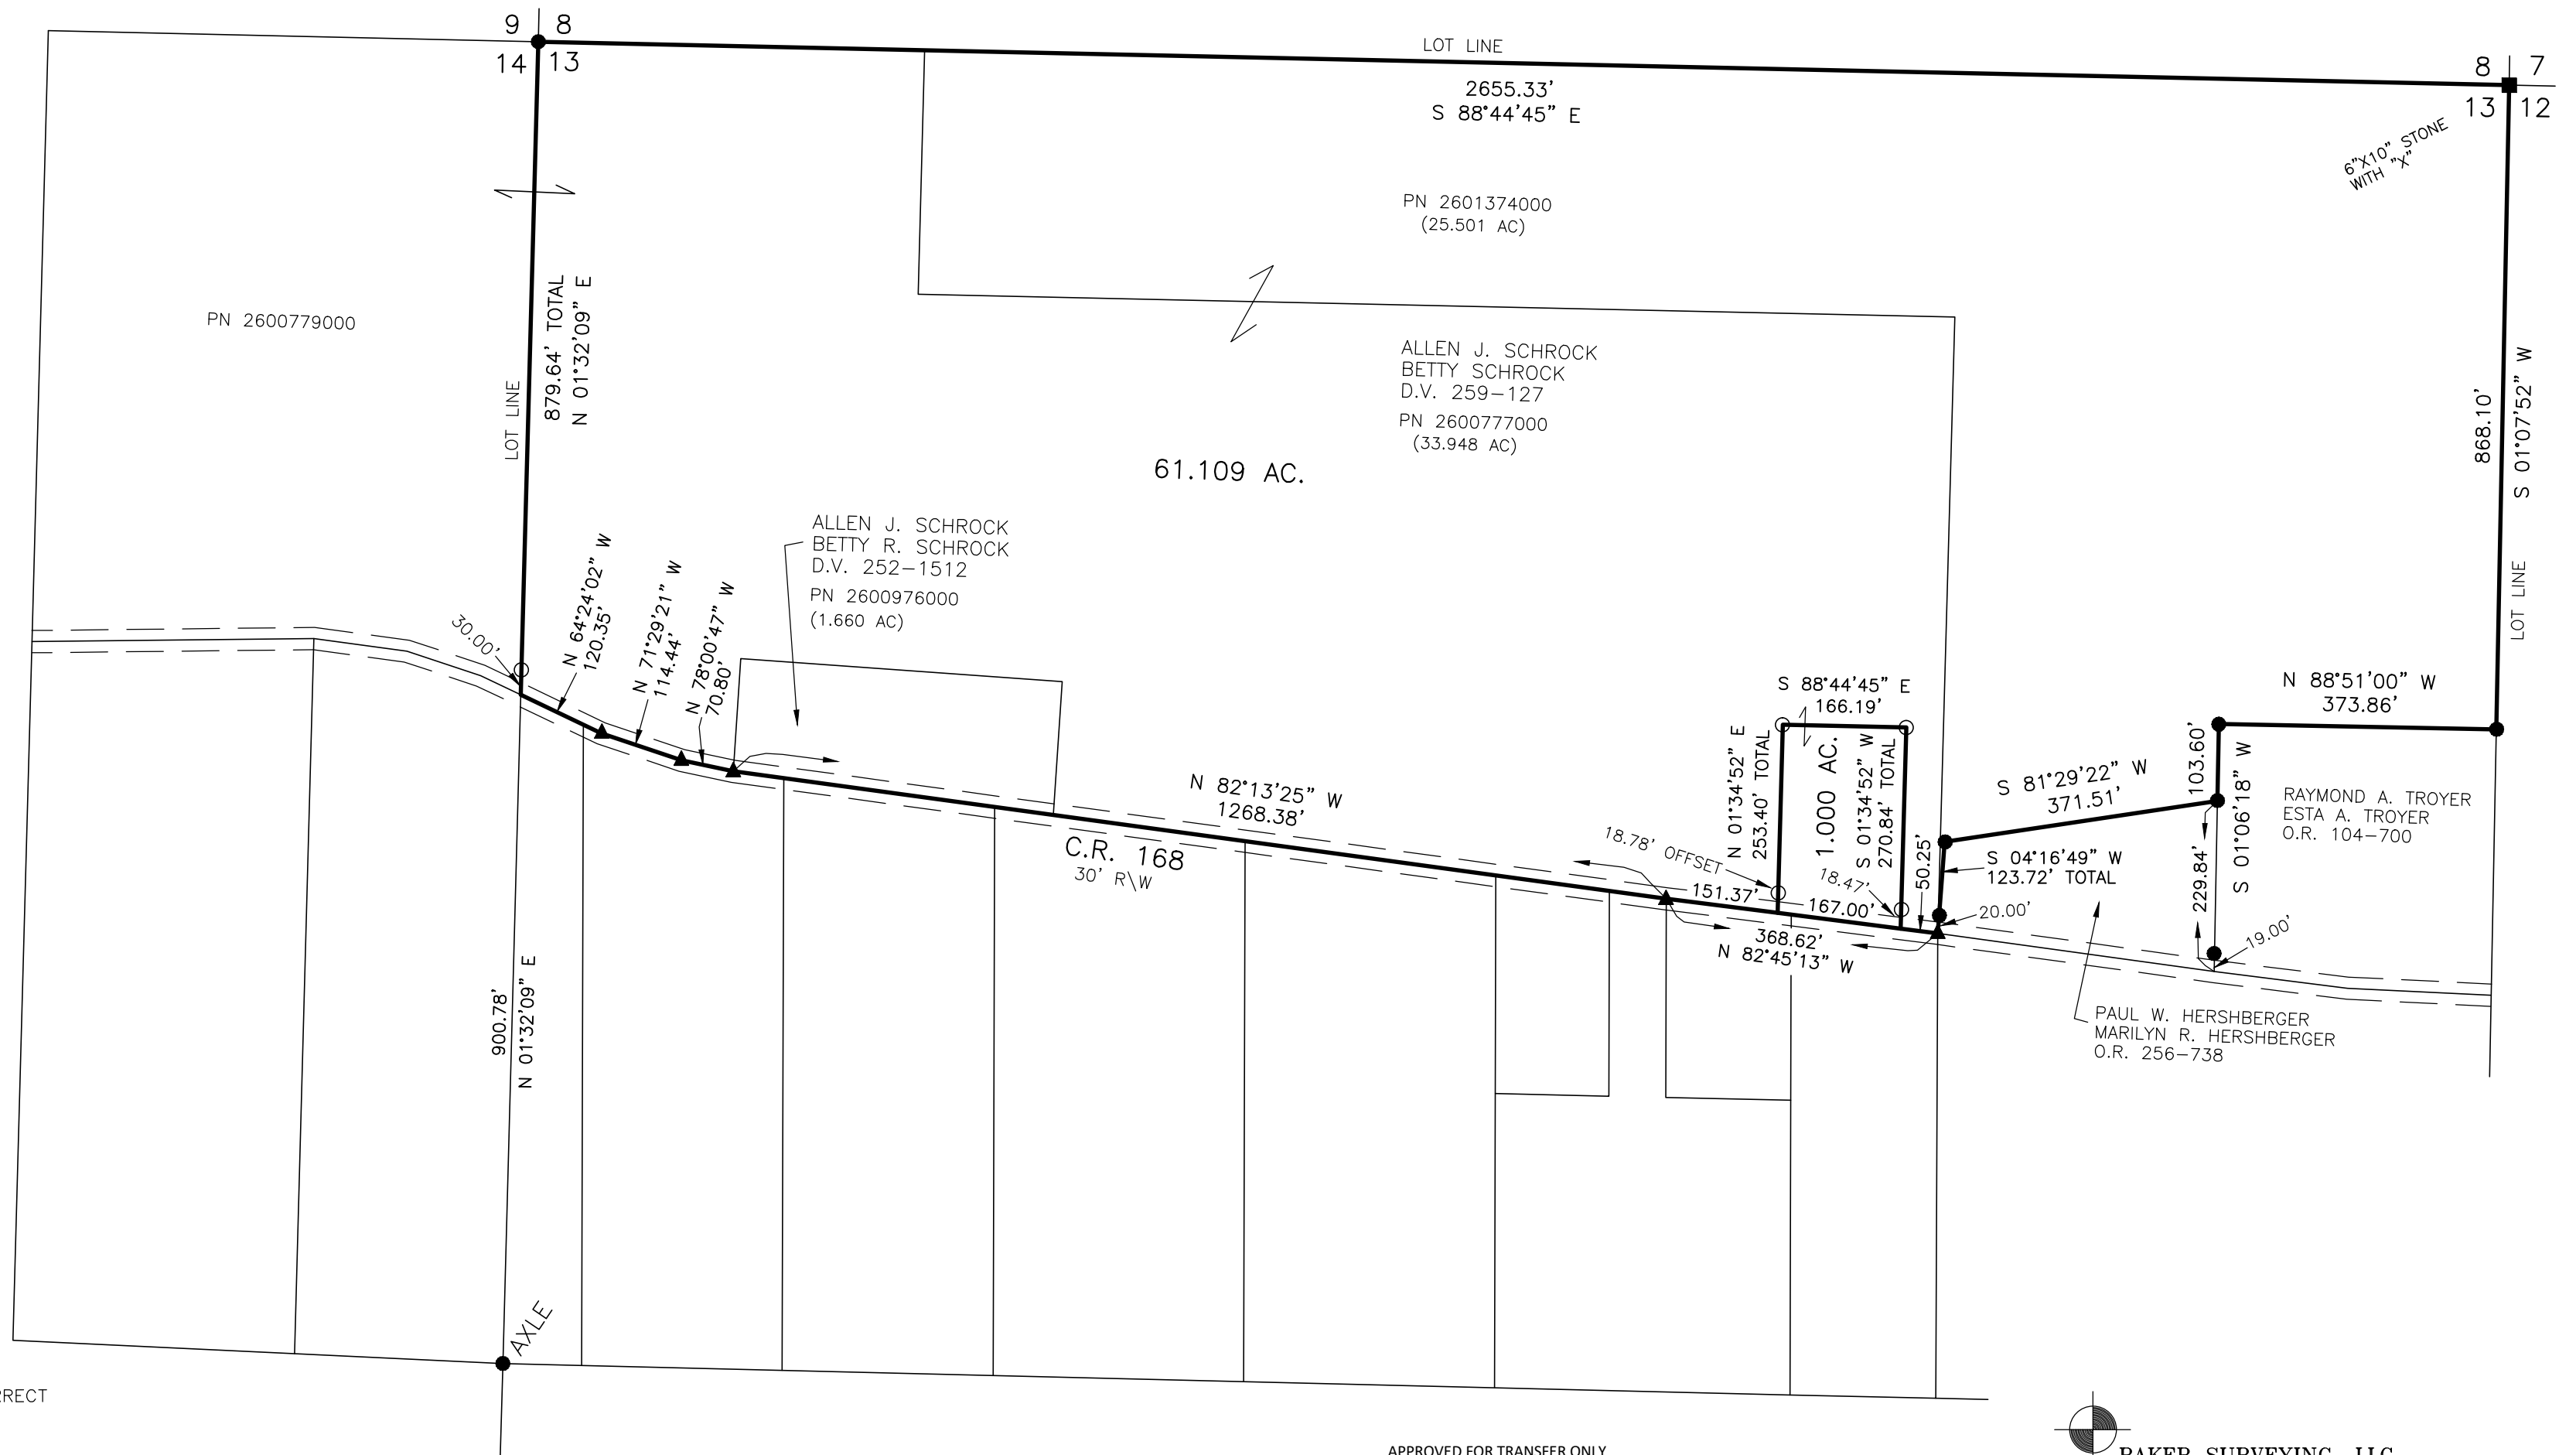

I CERTIFY THIS SURVEY TO BE CORRECT TO THE BEST OF MY KNOWLEDGE.

Donald C. Baker
DONALD C. BAKER P.S. 6938
DATE: MARCH 14, 2022
ALG\TAB
FILE NAME: WORK5\S-129-22

APPROVED FOR TRANSFER ONLY
NO SUBDIVISION PLAT REQUIRED
(O.R.C. 711.001 & 711.131)
Lot(s) not for building unless approved by Board of Health
HOLMES CO. PLANNING COMMISSION
By TS Date 7/20/2022

Plat Approved
Holmes County Map Office
7/18/2022 MM

BAKER SURVEYING, LLC
138 N. CLAY STREET
MILLERSBURG, OHIO 44654
PH. 330-674-4788
EMAIL: bakersurveying@gmail.com