

WALNUT CREEK TOWNSHIP  
 N.E. QTR. SECTION 18  
 T-9 N; R-5 W  
 HOLMES COUNTY, OHIO

202200003579

B: 19 P: 4753

FILED FOR RECORD IN  
 HOLMES COUNTY, OH

ANITA HALL, COUNTY RECORDER

08/02/2022 10:32 AM

SMALL PLAT . 40.00

PAGES: 1

ORV 282 PG 3692

SURVEYED FOR: IVAN S. SCHROCK




SCALE: 1"=100'

- 5/8" REBAR FOUND  
UNLESS OTHERWISE NOTED
- 5/8" REBAR SET WITH I.D. CAP  
I.D. CAP MARKED "BAKER  
SURVEYING LLC"

REFERENCES

- O.R. VOL. 265 PAGE 5677
- O.R. VOL. 279 PAGE 5260
- O.R. VOL. 263 PAGE 1495
- PLAT VOL. 13 PAGE 177
- PLAT VOL. 16 PAGE 217

BASIS OF BEARINGS ASSUMED

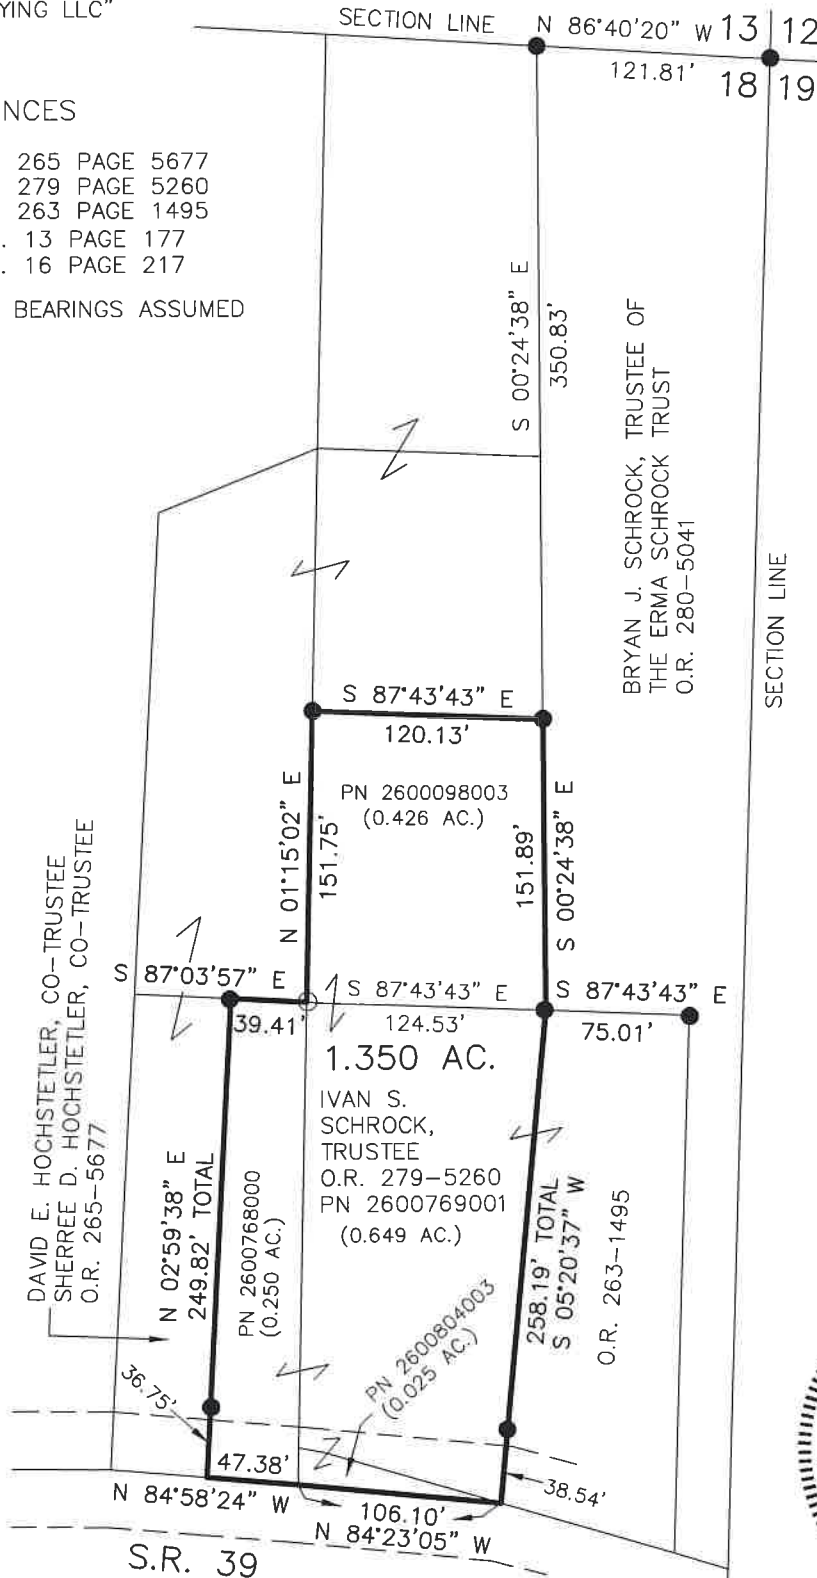

APPROVED FOR TRANSFER ONLY  
 NO SUBDIVISION PLAT REQUIRED

(O.R.C. 711.001 & 711.131)  
 Lot(s) not for building unless  
 approved by Board of Health



HOLMES CO. PLANNING COMMISSION

By TS Date 7/13/2022

**Plat Approved**

Holmes County Map Office

7/12/2022 MM



I CERTIFY THIS SURVEY TO BE CORRECT  
 TO THE BEST OF MY KNOWLEDGE.

*Donald C. Baker*


DONALD C. BAKER

P.S. 6938

DATE: APRIL 1, 2022

FDB\KES

FILE NAME: WORK6\S-136-22\CNK

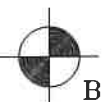

BAKER SURVEYING, LLC  
 138 N. CLAY STREET  
 MILLERSBURG, OHIO 44654  
 PH. 330-674-4788  
 EMAIL: [bakersurveying@gmail.com](mailto:bakersurveying@gmail.com)