

202200003901
 B: 19 P: 4771
 FILED FOR RECORD IN
 HOLMES COUNTY, OH
 ANITA HALL, COUNTY RECORDER
 08/19/2022 11:23 AM
 SMALL PLAT . 40.00
 PAGES: 1

ORV 282 PG 5682
 ORV 282 PG 5685

0 100 200



SCALE: 1"=100'

- ▲ R.R. SPIKE FOUND
- 5/8" REBAR FOUND UNLESS OTHERWISE NOTED
- 5/8" REBAR SET WITH I.D. CAP I.D. CAP MARKED "BAKER SURVEYING LLC"

MONROE TOWNSHIP
 N.W. QTR. SECTION 21
 T-17 N; R-14 W
 HOLMES COUNTY, OHIO

SURVEYED FOR: PATRICIA LANG

REFERENCES

- O.R. VOL. 249 PAGE 4832
- O.R. VOL. 258 PAGE 397
- PLAT VOL. 19 PAGE 4158

BASIS OF BEARINGS FROM OHIO STATE PLANE
 COORDINATE SYSTEM, NORTH ZONE,
 N.A.D. 83

APPROVED FOR TRANSFER ONLY

NO SUBDIVISION PLAT REQUIRED

(O.R.C. 711.001 & 711.131)

Lot(s) not for building unless
 approved by Board of Health

HOLMES CO. PLANNING COMMISSION

By AO Date 5/16/2022



Plat Approved


Holmes County Map Office

5/13/2022 MM

MASTER PLAT

THE PURPOSE OF THIS PLAT

- ACTION 1) TRANSFER THE 1.862 ACRE PARCEL
- ACTION 2) TRANSFER THE 2.826 ACRE PARCEL

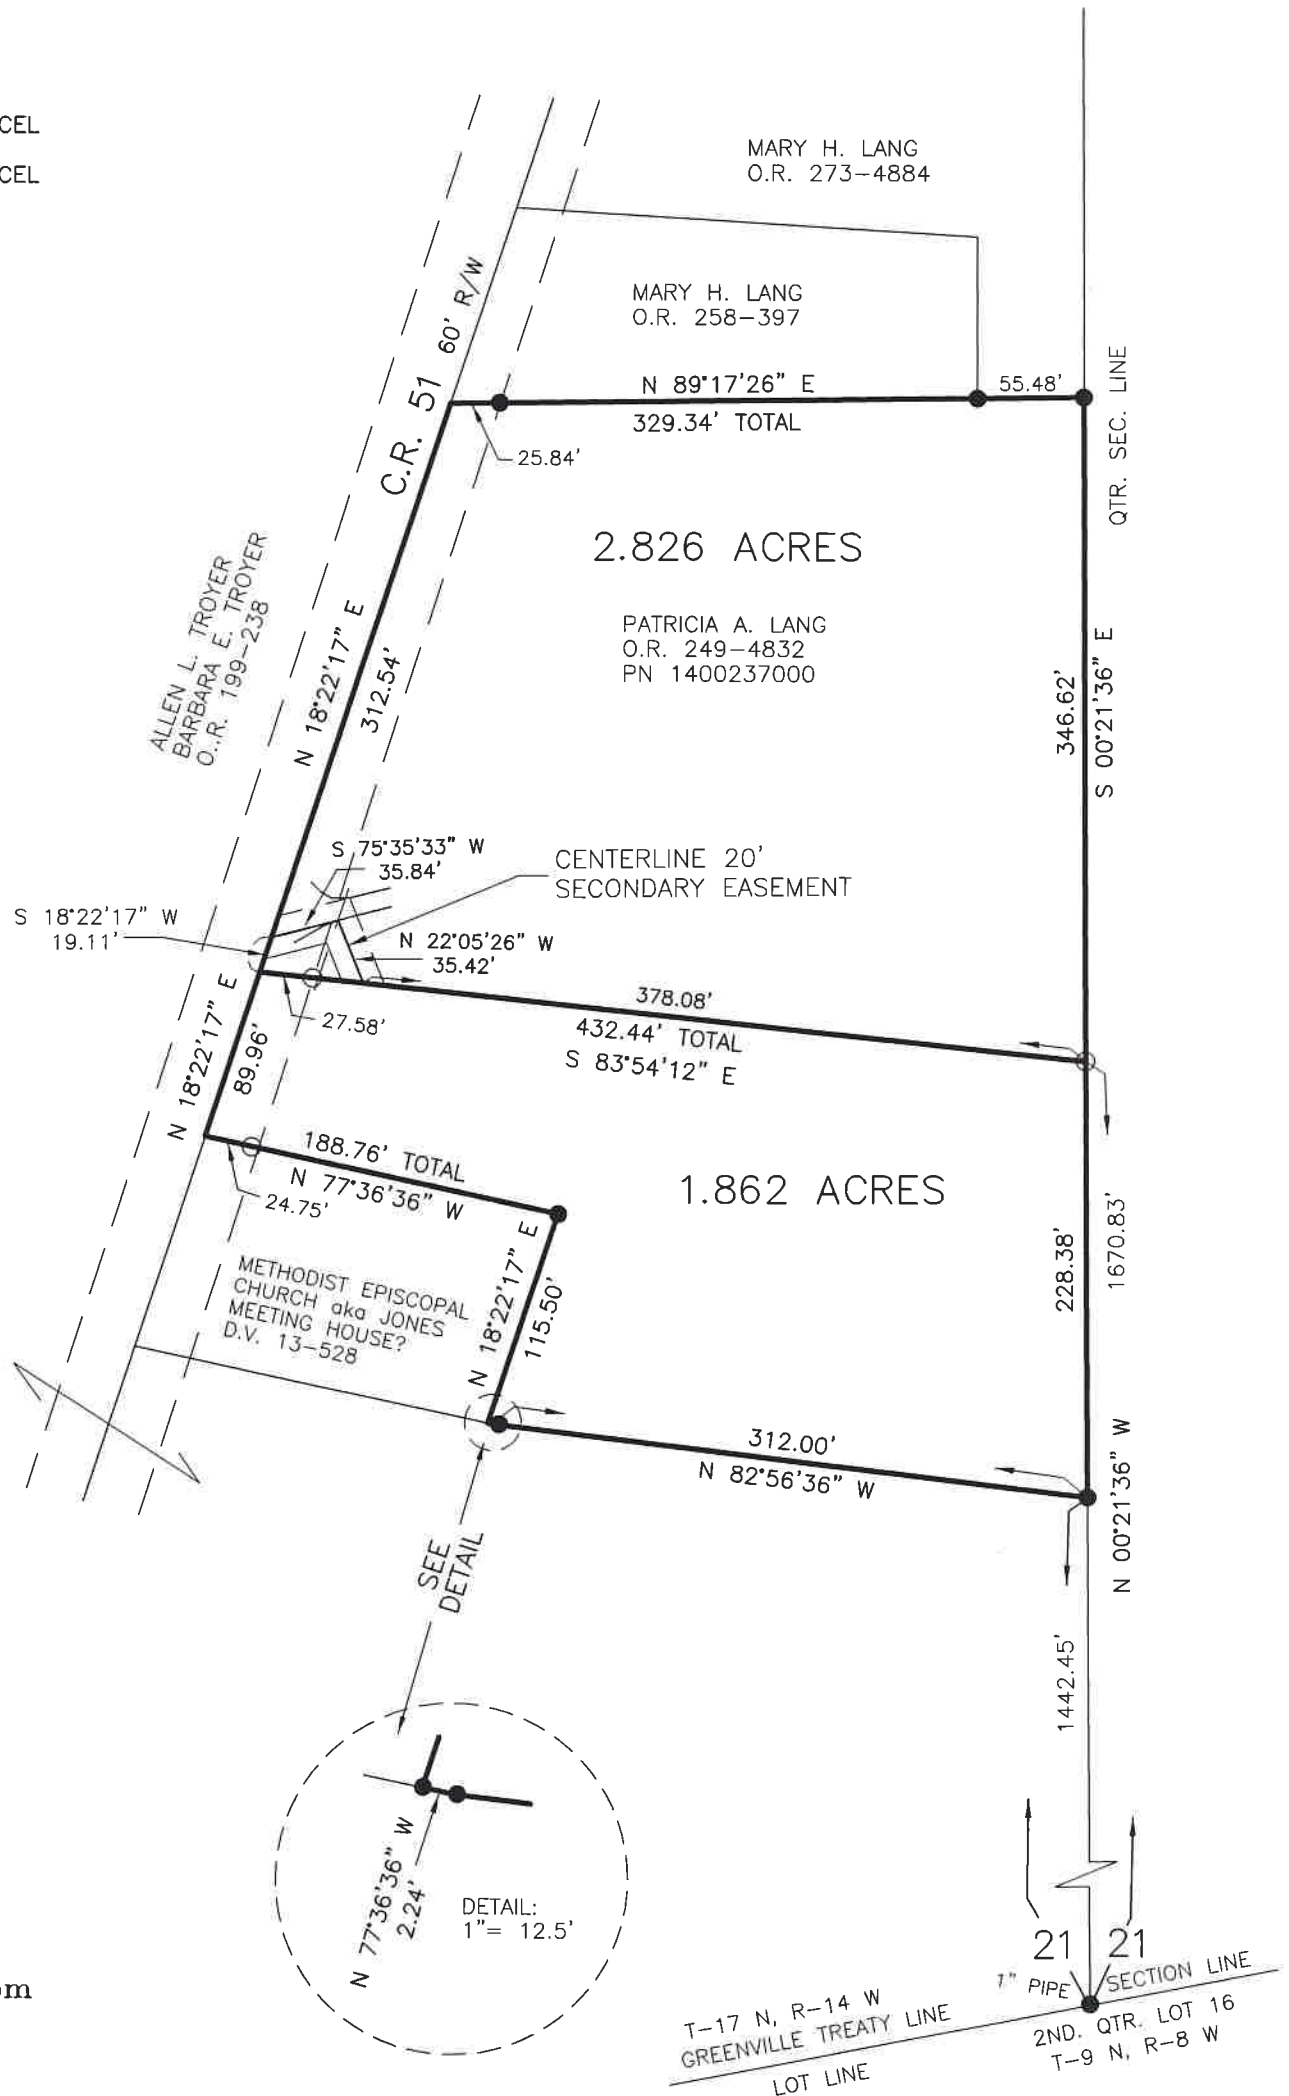

I CERTIFY THIS SURVEY TO BE CORRECT
 TO THE BEST OF MY KNOWLEDGE.


Donald C. Baker

DONALD C. BAKER P.S. 6938

DATE: OCTOBER 14, 2021

KES\GRB

FILE NAME: WORK5\S-577-21\MLD

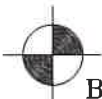

BAKER SURVEYING, LLC
 138 N. CLAY STREET
 MILLERSBURG, OHIO 44654
 PH. 330-674-4788
 EMAIL: bakersurveying@gmail.com



T-17 N, R-14 W
 GREENVILLE TREATY LINE
 LOT LINE
 21 21
 7" PIPE
 SECTION LINE
 2ND. QTR. LOT 16
 T-9 N, R-8 W