


WASHINGTON TOWNSHIP
S.E. QTR. SECTION 8
T-19 N; R-15 W
HOLMES COUNTY, OHIO

SURVEYED FOR: TOM FRANK

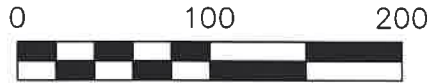

SCALE: 1"=100'

- 5/8" REBAR FOUND
UNLESS OTHERWISE NOTED
- 5/8" REBAR SET WITH I.D. CAP
I.D. CAP MARKED "BAKER
SURVEYING LLC"




I CERTIFY THIS SURVEY TO BE CORRECT
TO THE BEST OF MY KNOWLEDGE.

Donald C. Baker
DONALD C. BAKER P.S. 6938

DATE: MAY 12, 2022

TAB

FILE NAME: WORK6\S-233-22\CNK

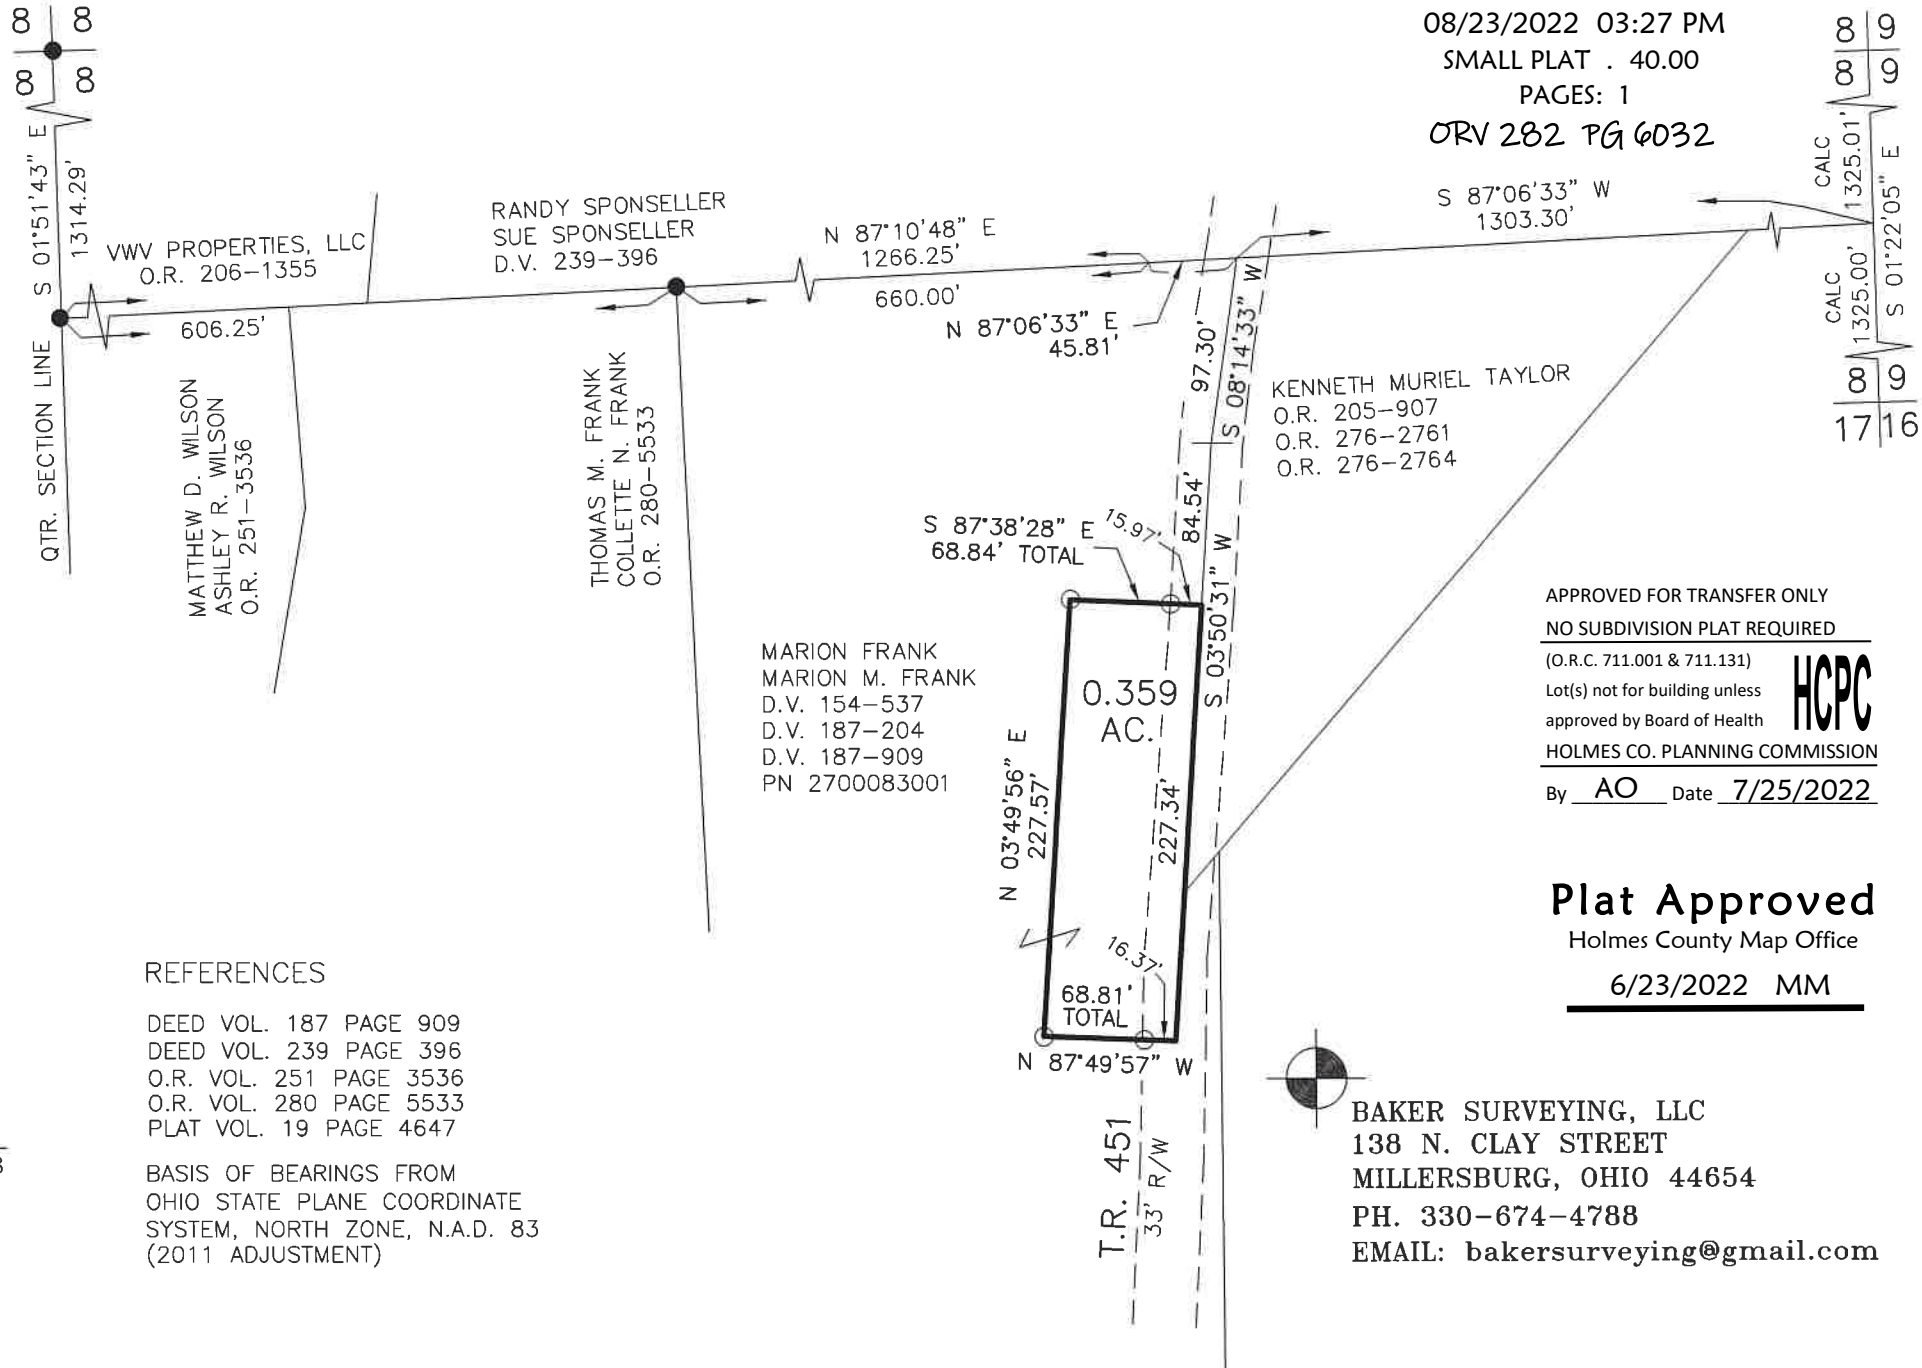

REFERENCES

- DEED VOL. 187 PAGE 909
- DEED VOL. 239 PAGE 396
- O.R. VOL. 251 PAGE 3536
- O.R. VOL. 280 PAGE 5533
- PLAT VOL. 19 PAGE 4647

BASIS OF BEARINGS FROM
OHIO STATE PLANE COORDINATE
SYSTEM, NORTH ZONE, N.A.D. 83
(2011 ADJUSTMENT)

202200003964
B: 19 P: 4773
FILED FOR RECORD IN
HOLMES COUNTY, OH
ANITA HALL, COUNTY RECORDER
08/23/2022 03:27 PM
SMALL PLAT . 40.00
PAGES: 1
ORV 282 PG 6032

APPROVED FOR TRANSFER ONLY
NO SUBDIVISION PLAT REQUIRED
(O.R.C. 711.001 & 711.131)
Lot(s) not for building unless
approved by Board of Health
HOLMES CO. PLANNING COMMISSION
By AO Date 7/25/2022



Plat Approved
Holmes County Map Office
6/23/2022 MM



BAKER SURVEYING, LLC
138 N. CLAY STREET
MILLERSBURG, OHIO 44654
PH. 330-674-4788
EMAIL: bakersurveying@gmail.com