

0 200 400

SCALE: 1"=200'

- 5/8" REBAR FOUND UNLESS OTHERWISE NOTED
- 5/8" REBAR SET WITH I.D. CAP I.D. CAP MARKED "BAKER 6938"

REFERENCES

- O.R. VOL. 140 PAGE 90
- O.R. VOL. 252 PAGE 5925
- O.R. VOL. 273 PAGE 2170
- PLAT VOL. 19 PAGE 1794
- PLAT VOL. 19 PAGE 3395
- PLAT VOL. 19 PAGE 2587
- PLAT VOL. 19 PAGE 4138

BASIS OF BEARINGS FROM OHIO STATE PLANE COORDINATE SYSTEM, NORTH ZONE, N.A.D. 83 (2011 ADJUSTMENT)


CLARK TOWNSHIP
N.W. QTR. SECTION 21
T-8 N; R-5 W
HOLMES COUNTY, OHIO

SURVEYED FOR: ADRIAN TROYER

20220004457
B: 19 P: 4813
FILED FOR RECORD IN
HOLMES COUNTY, OH
ANITA HALL, COUNTY RECORDER
09/22/2022 10:39 AM
SMALL PLAT . 40.00
PAGES: 1

ORV 283 PG 964
ORV 283 PG 989
ORV 283 PG 999

- MASTER PLAT
- 1) CONVEY 5.000 ACRE PARCEL
 - 2) CONVEY 6.423 ACRE PARCEL
 - 3) CONVEY 48.040 ACRE PARCEL

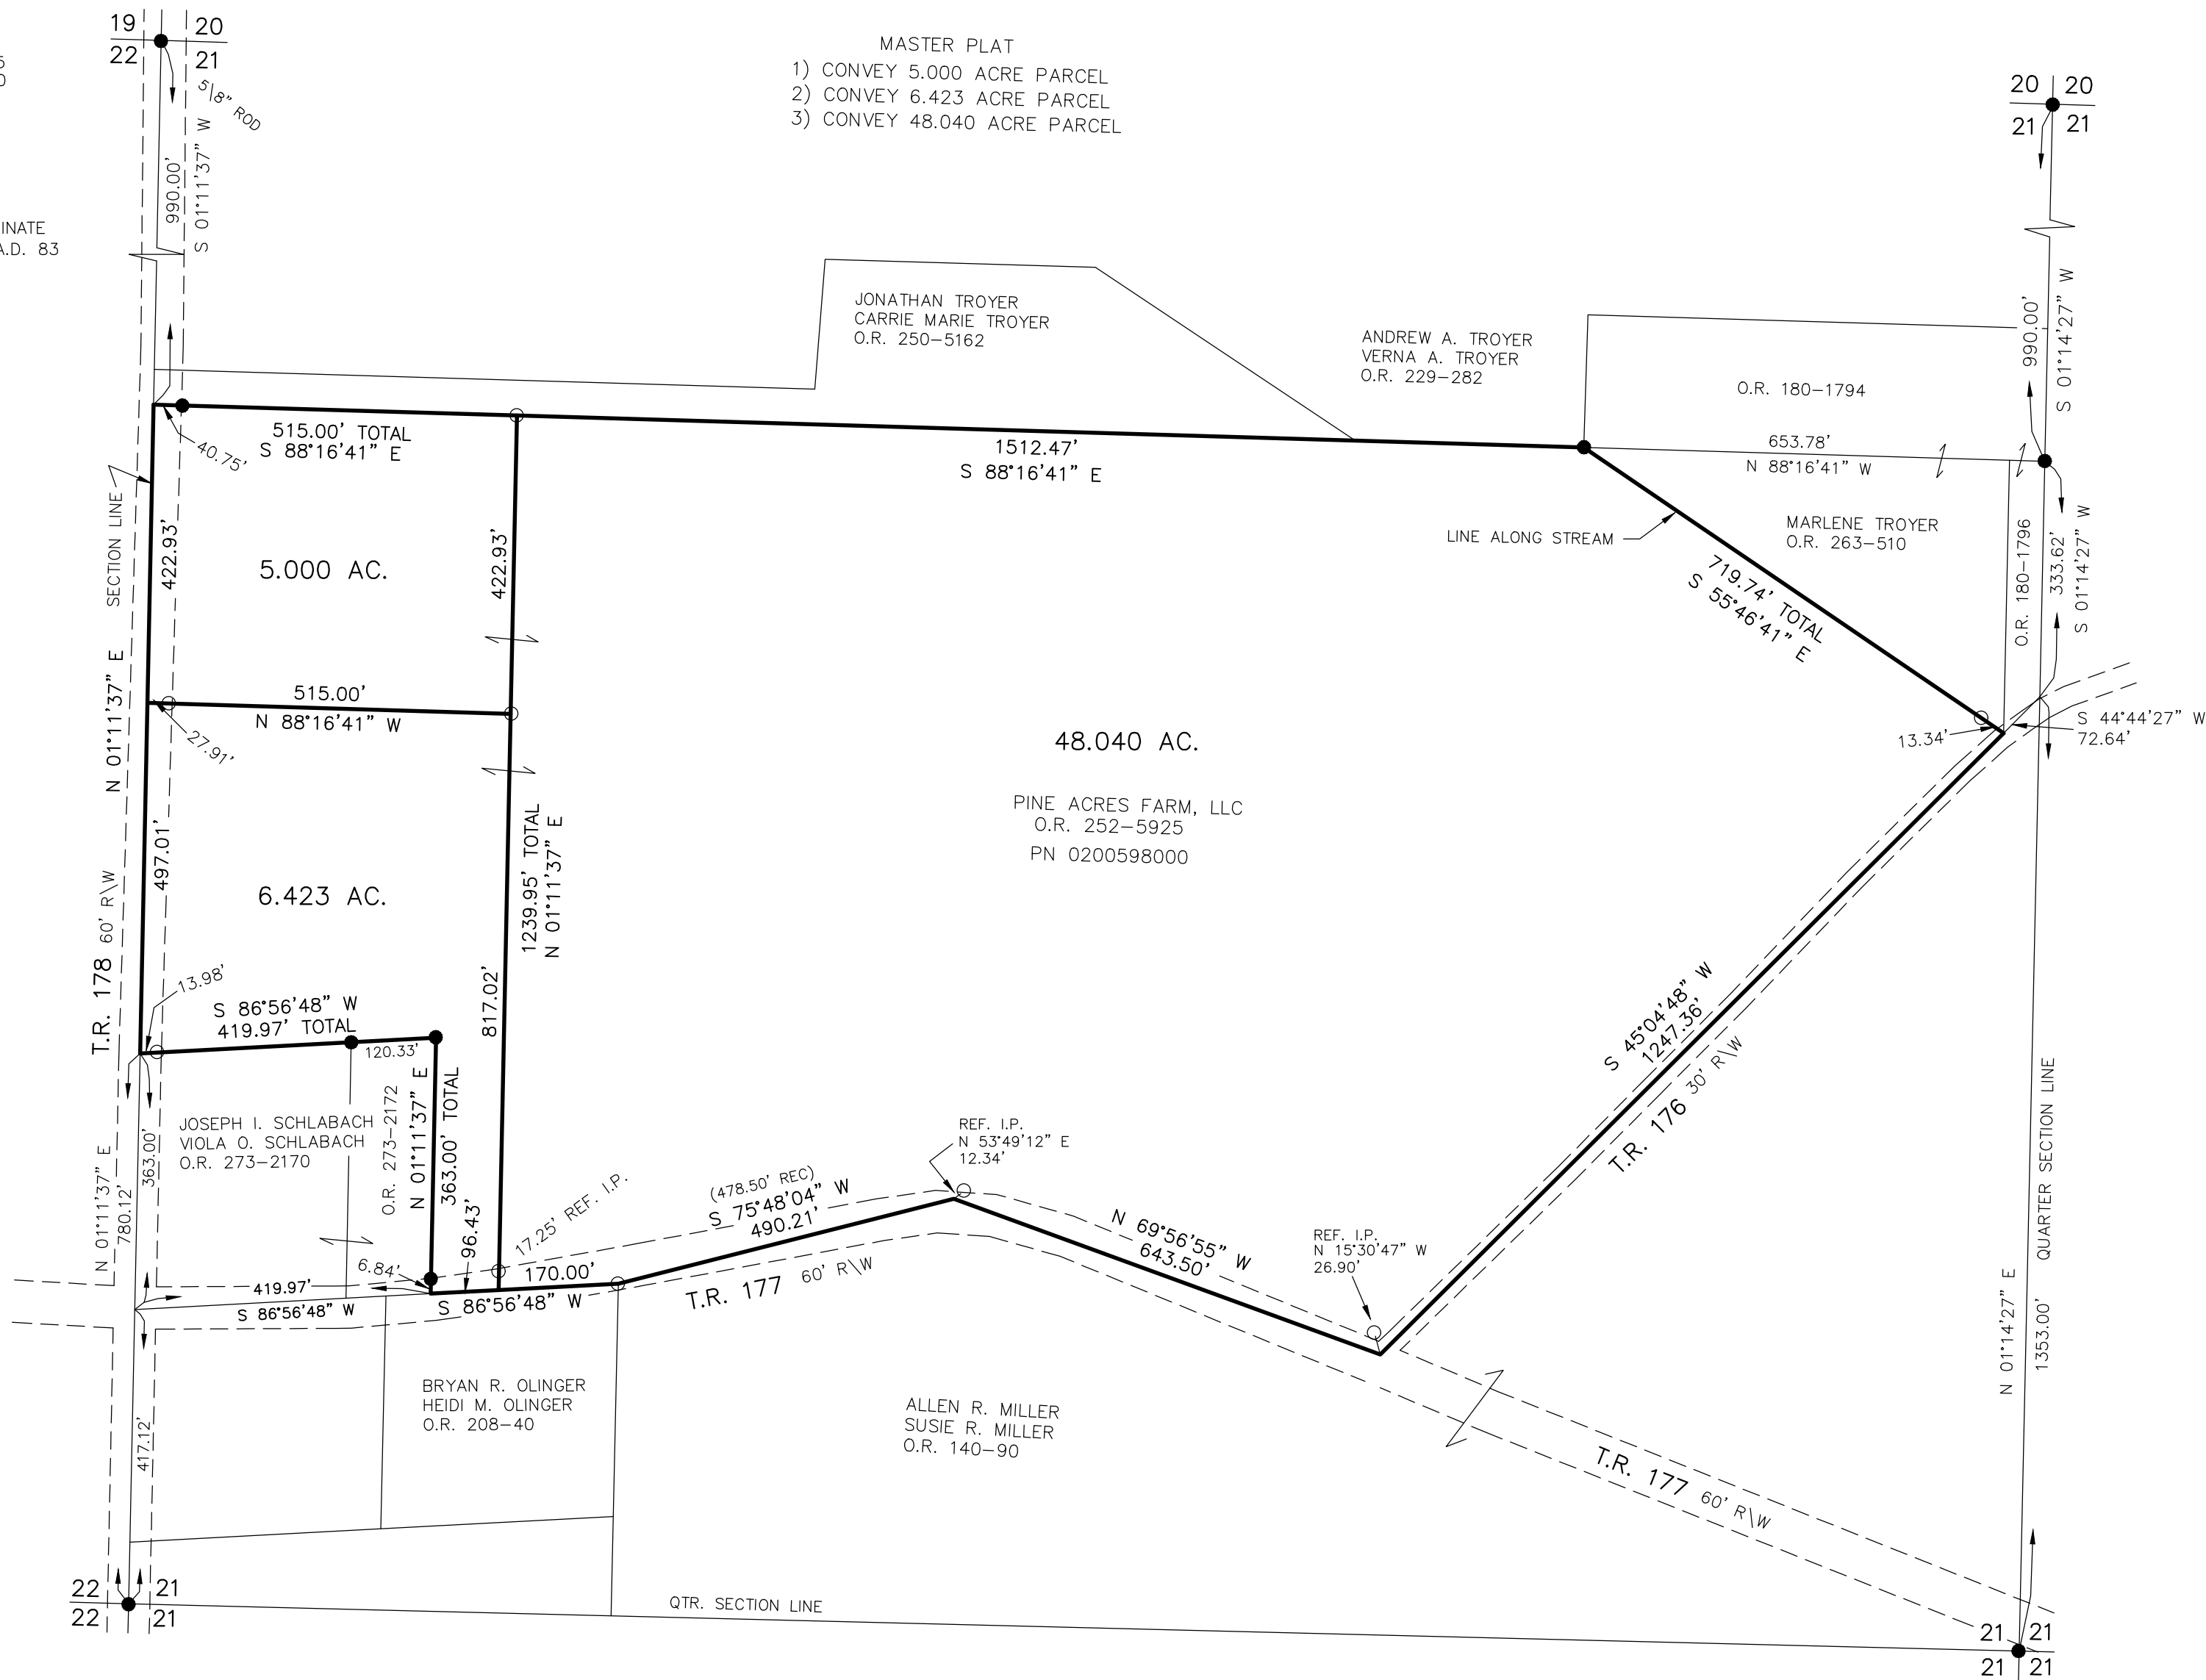

I CERTIFY THIS SURVEY TO BE CORRECT TO THE BEST OF MY KNOWLEDGE.

Donald C. Baker
DONALD C. BAKER P.S. 6938
DATE: JUNE 28, 2022
REVISED: JULY 29, 2022
VJD\GRB\ALG
FILE NAME: WORK6\S-325-22

BAKER SURVEYING, LLC
138 N. CLAY STREET
MILLERSBURG, OHIO 44654
PH. 330-674-4788
EMAIL: bakersurveying@gmail.com

APPROVED FOR TRANSFER ONLY
NO SUBDIVISION PLAT REQUIRED
(O.R.C. 711.001 & 711.131)
Lot(s) not for building unless
approved by Board of Health
HOLMES CO. PLANNING COMMISSION
By AO Date 9/1/2022

Plat Approved
Holmes County Map Office
8/29/2022 BH