

- 5/8" REBAR FOUND UNLESS OTHERWISE NOTED
- 5/8" REBAR SET WITH I.D. CAP I.D. CAP MARKED "BAKER 6938"

BASIS OF BEARINGS FROM OHIO STATE PLANE COORDINATE SYSTEM, NORTH ZONE, N.A.D. 83 (2011 ADJUSTMENT)


REFERENCES
O.R. VOL. 242 PAGE 2160
PLAT VOL. 19 PAGE 2238



I CERTIFY THIS SURVEY TO BE CORRECT TO THE BEST OF MY KNOWLEDGE.

Donald C. Baker

DONALD C. BAKER P.S. 6938
DATE: JULY 11, 2022
KES
FILE NAME: WORK4\S-364-22

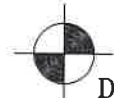


DONALD C. BAKER SURVEYING
138 N. CLAY STREET
MILLERSBURG, OHIO 44654
PH. 330-674-4788
FAX 330-674-6027

WASHINGTON TOWNSHIP
N.W. QTR. SECTION 14
T-19 N; R-15 W
HOLMES COUNTY, OHIO

SURVEYED FOR: BILL TAILLON

202200004623
B: 19 P: 4820
FILED FOR RECORD IN
HOLMES COUNTY, OH
ANITA HALL, COUNTY RECORDER
10/03/2022 11:05 AM
SMALL PLAT . 40.00
PAGES: 1

ORV 283 PG 1883

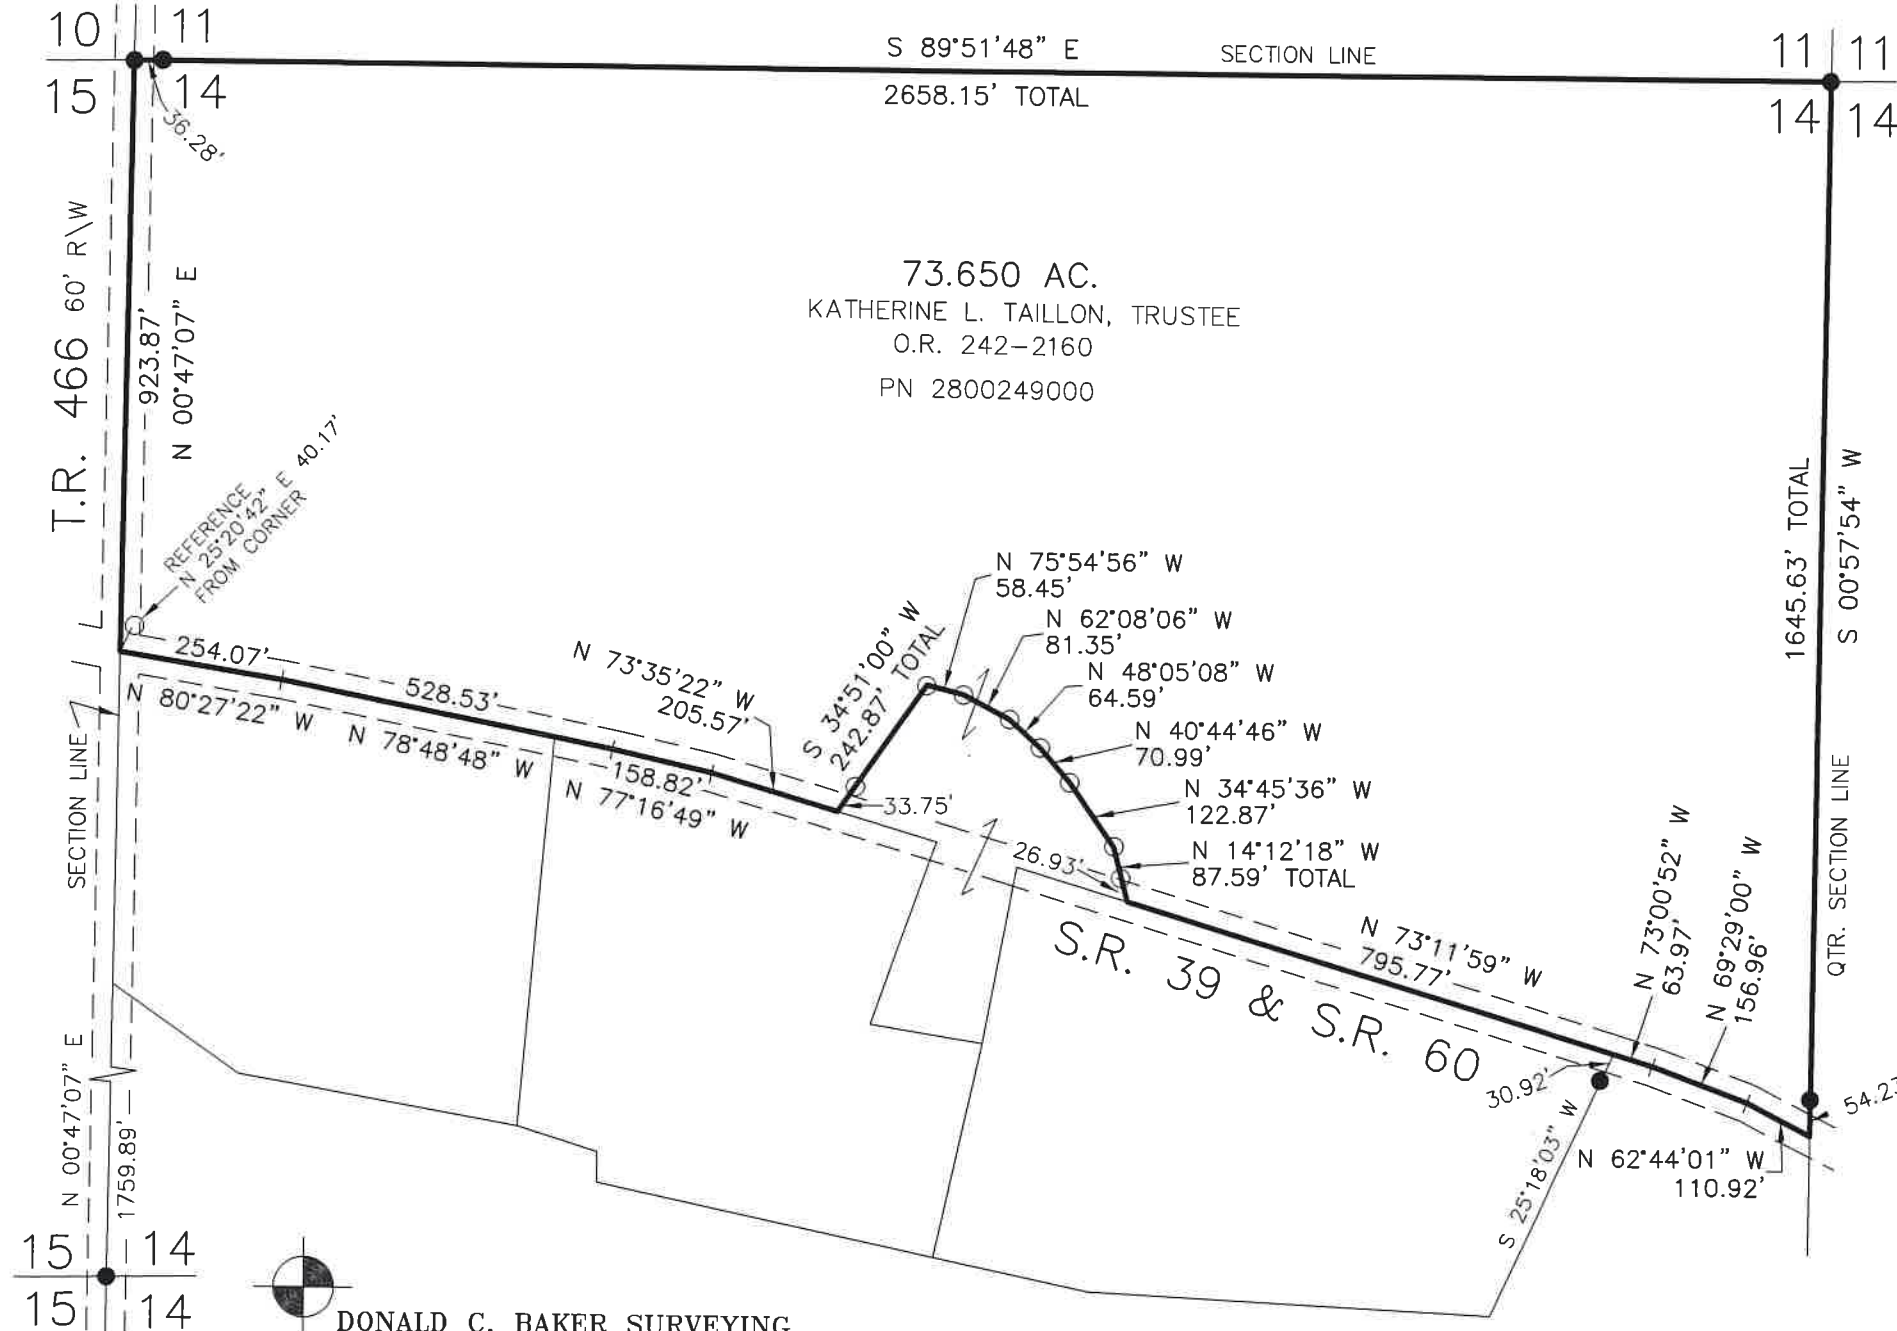

APPROVED FOR TRANSFER ONLY
NO SUBDIVISION PLAT REQUIRED
(O.R.C. 711.001 & 711.131)
Lot(s) not for building unless approved by Board of Health
HOLMES CO. PLANNING COMMISSION
By AO Date 9/26/2022



Plat Approved
Holmes County Map Office
9/13/2022 MM