

SALT CREEK TOWNSHIP
 S.W. QTR. SECTION 33
 T-15 N; R-12 W
 HOLMES COUNTY, OHIO

SURVEYED FOR MATTHEW MILLER

0 100 200




SCALE: 1"=100'

- ▲ R.R. SPIKE FOUND
- 5/8" REBAR FOUND UNLESS OTHERWISE NOTED
- 5/8" REBAR SET WITH I.D. CAP I.D. CAP MARKED "BAKER 6938"



202200004777
 B: 19 P: 4829
 FILED FOR RECORD IN
 HOLMES COUNTY, OH
 ANITA HALL, COUNTY RECORDER
 10/12/2022 01:46 PM
 SMALL PLAT . 40.00
 PAGES: 1

ORV 283 PG 2683

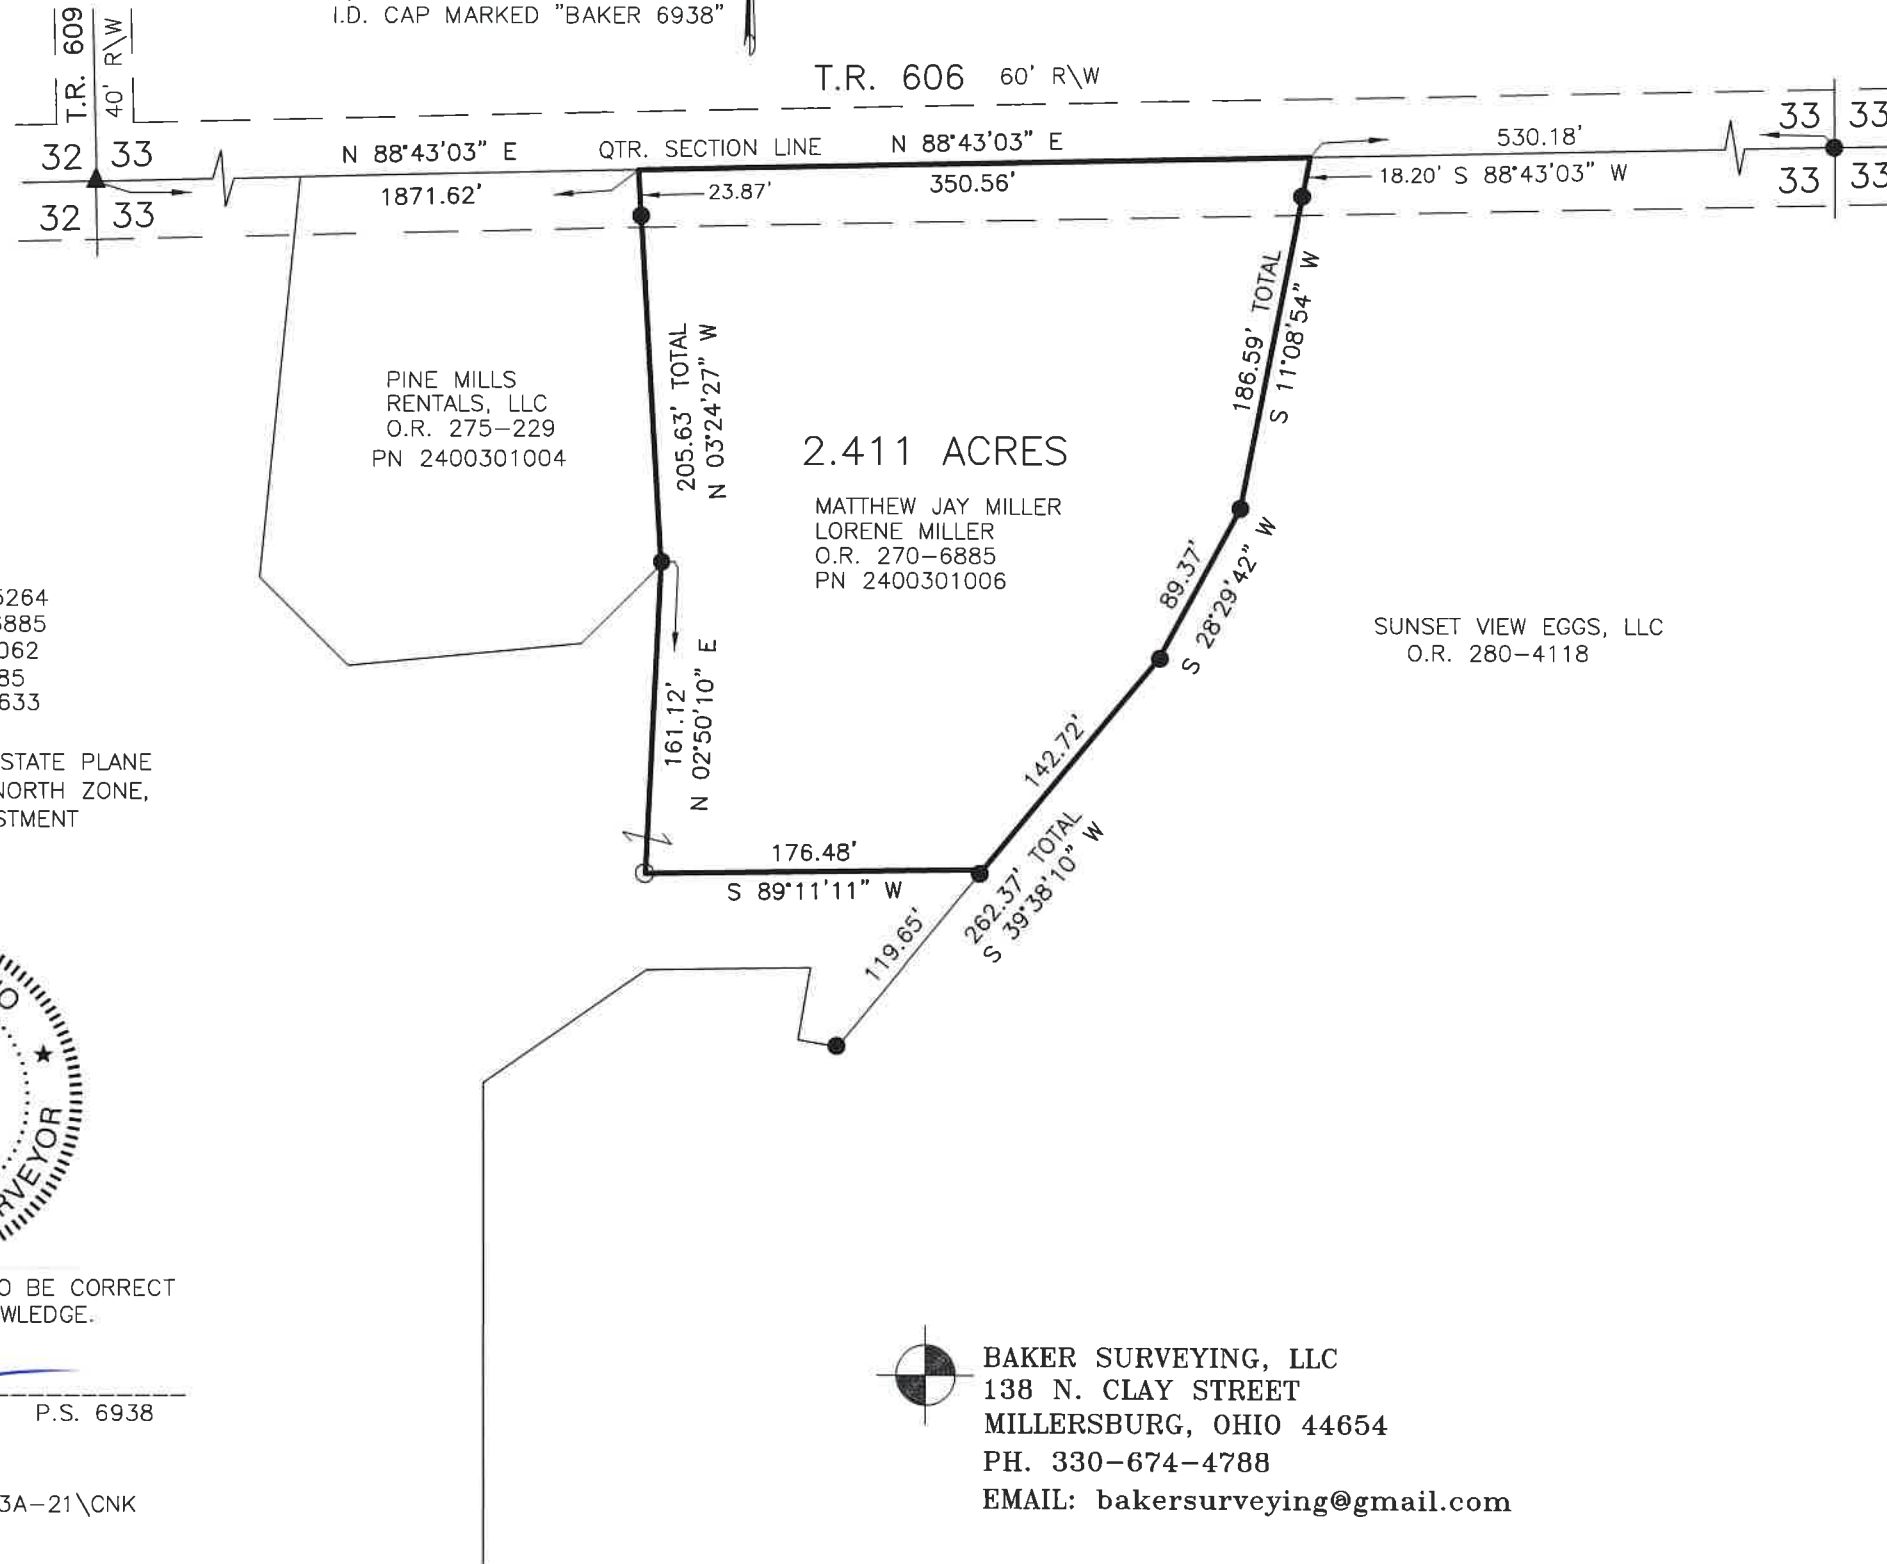

REFERENCES


- O.R. VOL. 271 PAGE 5264
- O.R. VOL. 270 PAGE 6885
- PLAT VOL. 19 PAGE 4062
- PLAT VOL. 19 PAGE 985
- PLAT VOL. 19 PAGE 4633

BEARINGS FROM OHIO STATE PLANE
 COORDINATE SYSTEM, NORTH ZONE,
 N.A.D. 83, 2011 ADJUSTMENT



I CERTIFY THIS SURVEY TO BE CORRECT
 TO THE BEST OF MY KNOWLEDGE.

Donald C. Baker
 DONALD C. BAKER P.S. 6938
 DATE: AUG. 17, 2022
 VJD
 FILE NAME: WORK5\S-683A-21\CNK

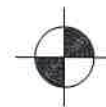

BAKER SURVEYING, LLC
 138 N. CLAY STREET
 MILLERSBURG, OHIO 44654
 PH. 330-674-4788
 EMAIL: bakersurveying@gmail.com

APPROVED FOR TRANSFER ONLY
 NO SUBDIVISION PLAT REQUIRED
 (O.R.C. 711.001 & 711.131)
 Lot(s) not for building unless
 approved by Board of Health
 HOLMES CO. PLANNING COMMISSION
 By AO Date 9/29/2022



Plat Approved
 Holmes County Map Office
9/2/2022 MM