


BERLIN TOWNSHIP  
 1ST QTR., LOT 9  
 T-9 N; R-6 W  
 HOLMES COUNTY, OHIO

SURVEYED FOR: DUANE L. MILLER

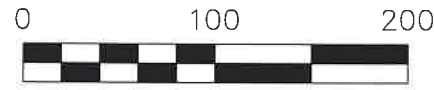

SCALE: 1"=100'

- MAG NAIL FOUND
- 5/8" REBAR FOUND UNLESS OTHERWISE NOTED
- 5/8" REBAR SET WITH I.D. CAP I.D. CAP MARKED "BAKER SURVEYING LLC"

REFERENCES


- O.R. VOL. 275 PAGE 5082
- O.R. VOL. 275 PAGE 5065
- PLAT VOL. 19 PAGE 4289
- PLAT VOL. 19 PAGE 4653

BASIS OF BEARINGS FROM PLAT VOL. 19 PAGE 4289



I CERTIFY THIS SURVEY TO BE CORRECT TO THE BEST OF MY KNOWLEDGE.

*AL*  
 AARON L. GERBER P.S. 8379  
 DATE: OCT. 14, 2022  
 ALG\GRB  
 FILE NAME: WORK5\S-558-22\CNK

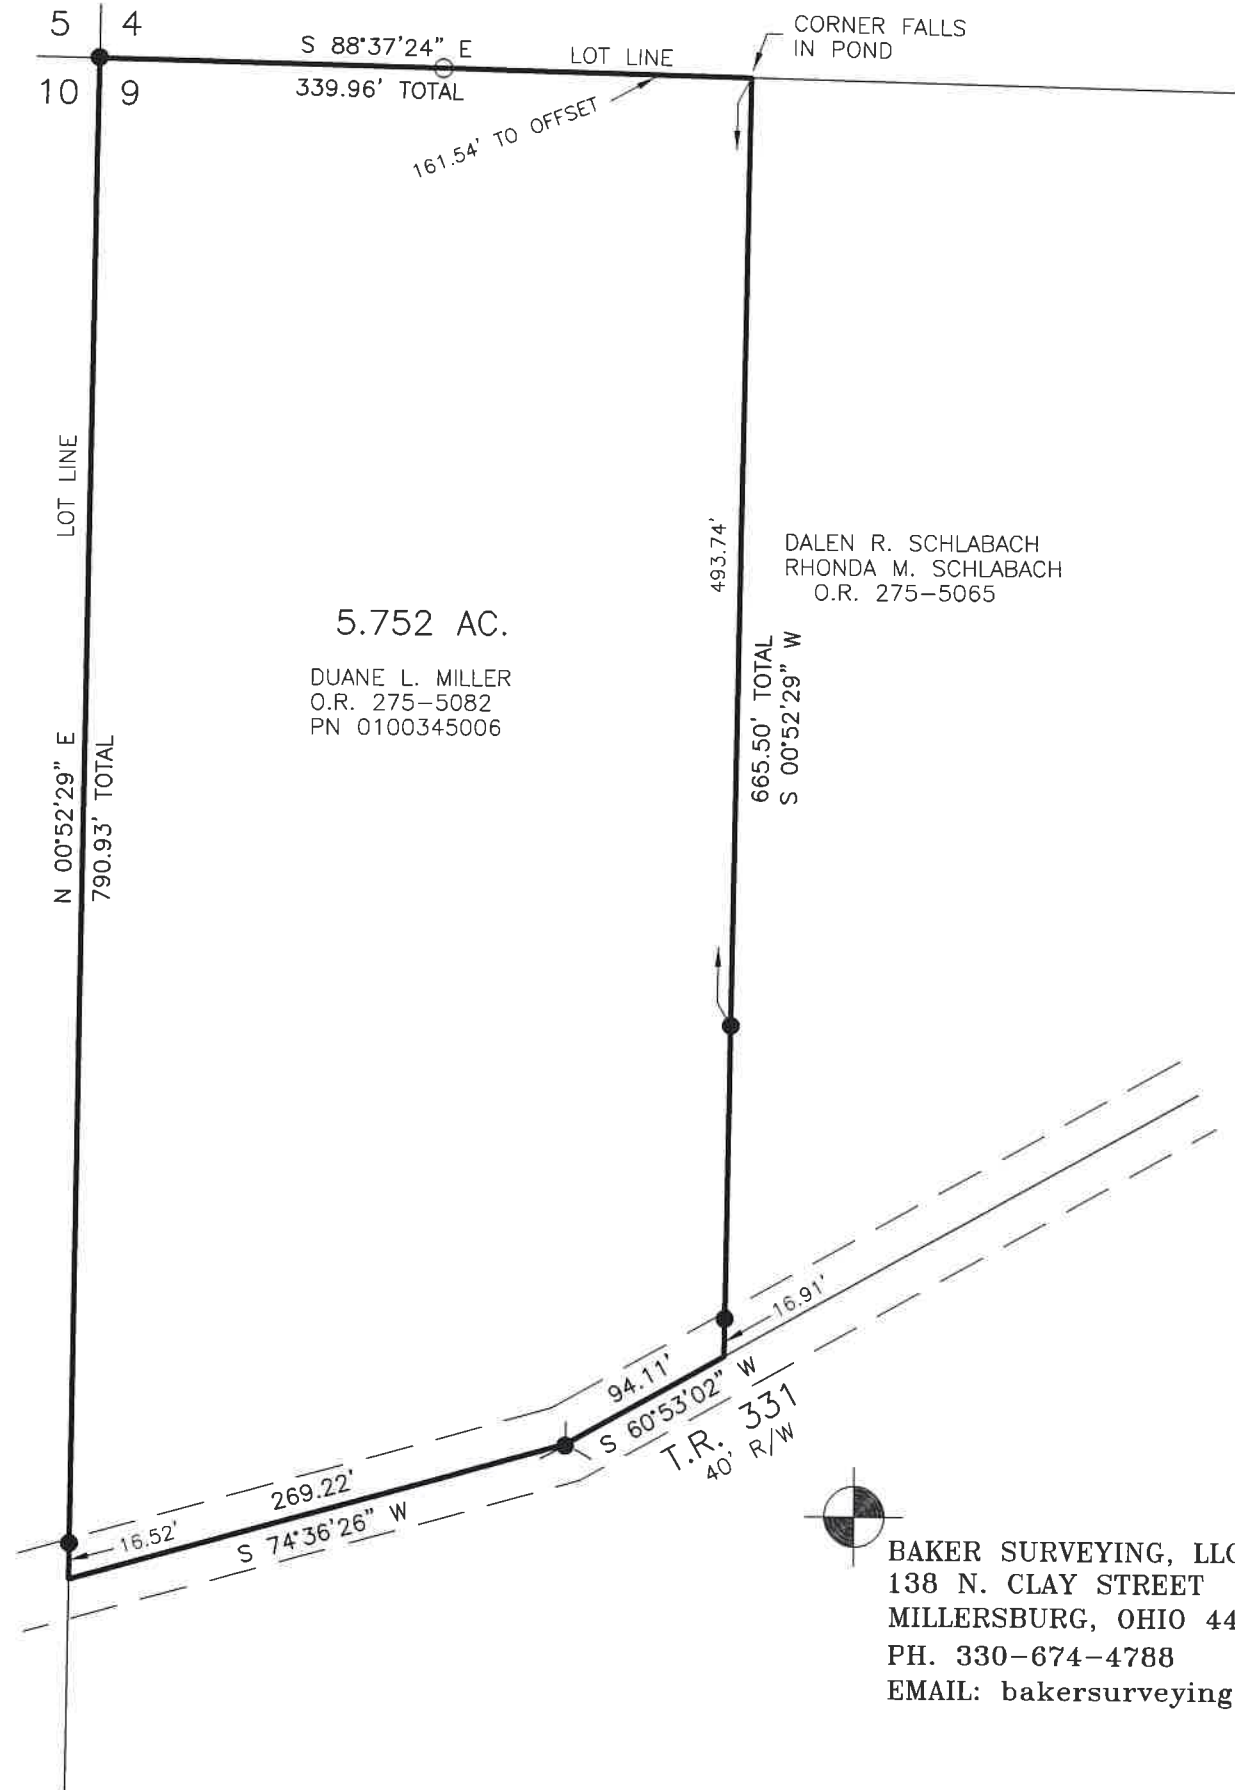

BAKER SURVEYING, LLC  
 138 N. CLAY STREET  
 MILLERSBURG, OHIO 44654  
 PH. 330-674-4788  
 EMAIL: bakersurveying@gmail.com

202200004892  
 B: 19 P: 4835  
 FILED FOR RECORD IN  
 HOLMES COUNTY, OH  
 ANITA HALL, COUNTY RECORDER  
 10/20/2022 03:52 PM  
 SMALL PLAT . 40.00  
 PAGES: 1

ORV 283 PG 3232  
 ORV 283 PG 3234

APPROVED FOR TRANSFER ONLY  
 NO SUBDIVISION PLAT REQUIRED  
 (O.R.C. 711.001 & 711.131)  
 Lot(s) not for building unless approved by Board of Health  
 HOLMES CO. PLANNING COMMISSION  
 By AO Date 10/20/2022



**Plat Approved**  
 Holmes County Map Office

10/19/2022 MM