

0 300 600



SCALE: 1"=300'

- STONE FOUND
- 5/8" REBAR FOUND UNLESS OTHERWISE NOTED
- 5/8" REBAR SET WITH I.D. CAP I.D. CAP MARKED "BAKER 6938"

BASIS OF BEARINGS FROM OHIO STATE PLANE COORDINATE SYSTEM, NORTH ZONE, N.A.D. 83 (2011 ADJUSTMENT)

HARDY TOWNSHIP
N.W. QTR. FRACTIONAL SECTION 6
T-9 N; R-6 W


1ST. QTR. LOTS 19 & 24
T-9 N; R-7 W
HOLMES COUNTY, OHIO

SURVEYED FOR: D & N DEVELOPMENT, LTD.

202200004924
B: 19 P: 4838
FILED FOR RECORD IN
HOLMES COUNTY, OH
ANITA HALL, COUNTY RECORDER
10/21/2022 01:27 PM
SMALL PLAT . 40.00
PAGES: 1
ORV 283 PG 3450


REFERENCES

- DEED VOL. 231 PAGE 771
- DEED VOL. 277 PAGE 922
- O.R. VOL. 50 PAGE 59
- PLAT VOL. 10 PAGE 580
- PLAT VOL. 10 PAGE 378
- PLAT VOL. 17 PAGE 905
- PLAT VOL. 16 PAGE 767
- PLAT VOL. 17 PAGE 641
- PLAT VOL. 19 PAGE 3347
- PLAT VOL. 19 PAGE 4526

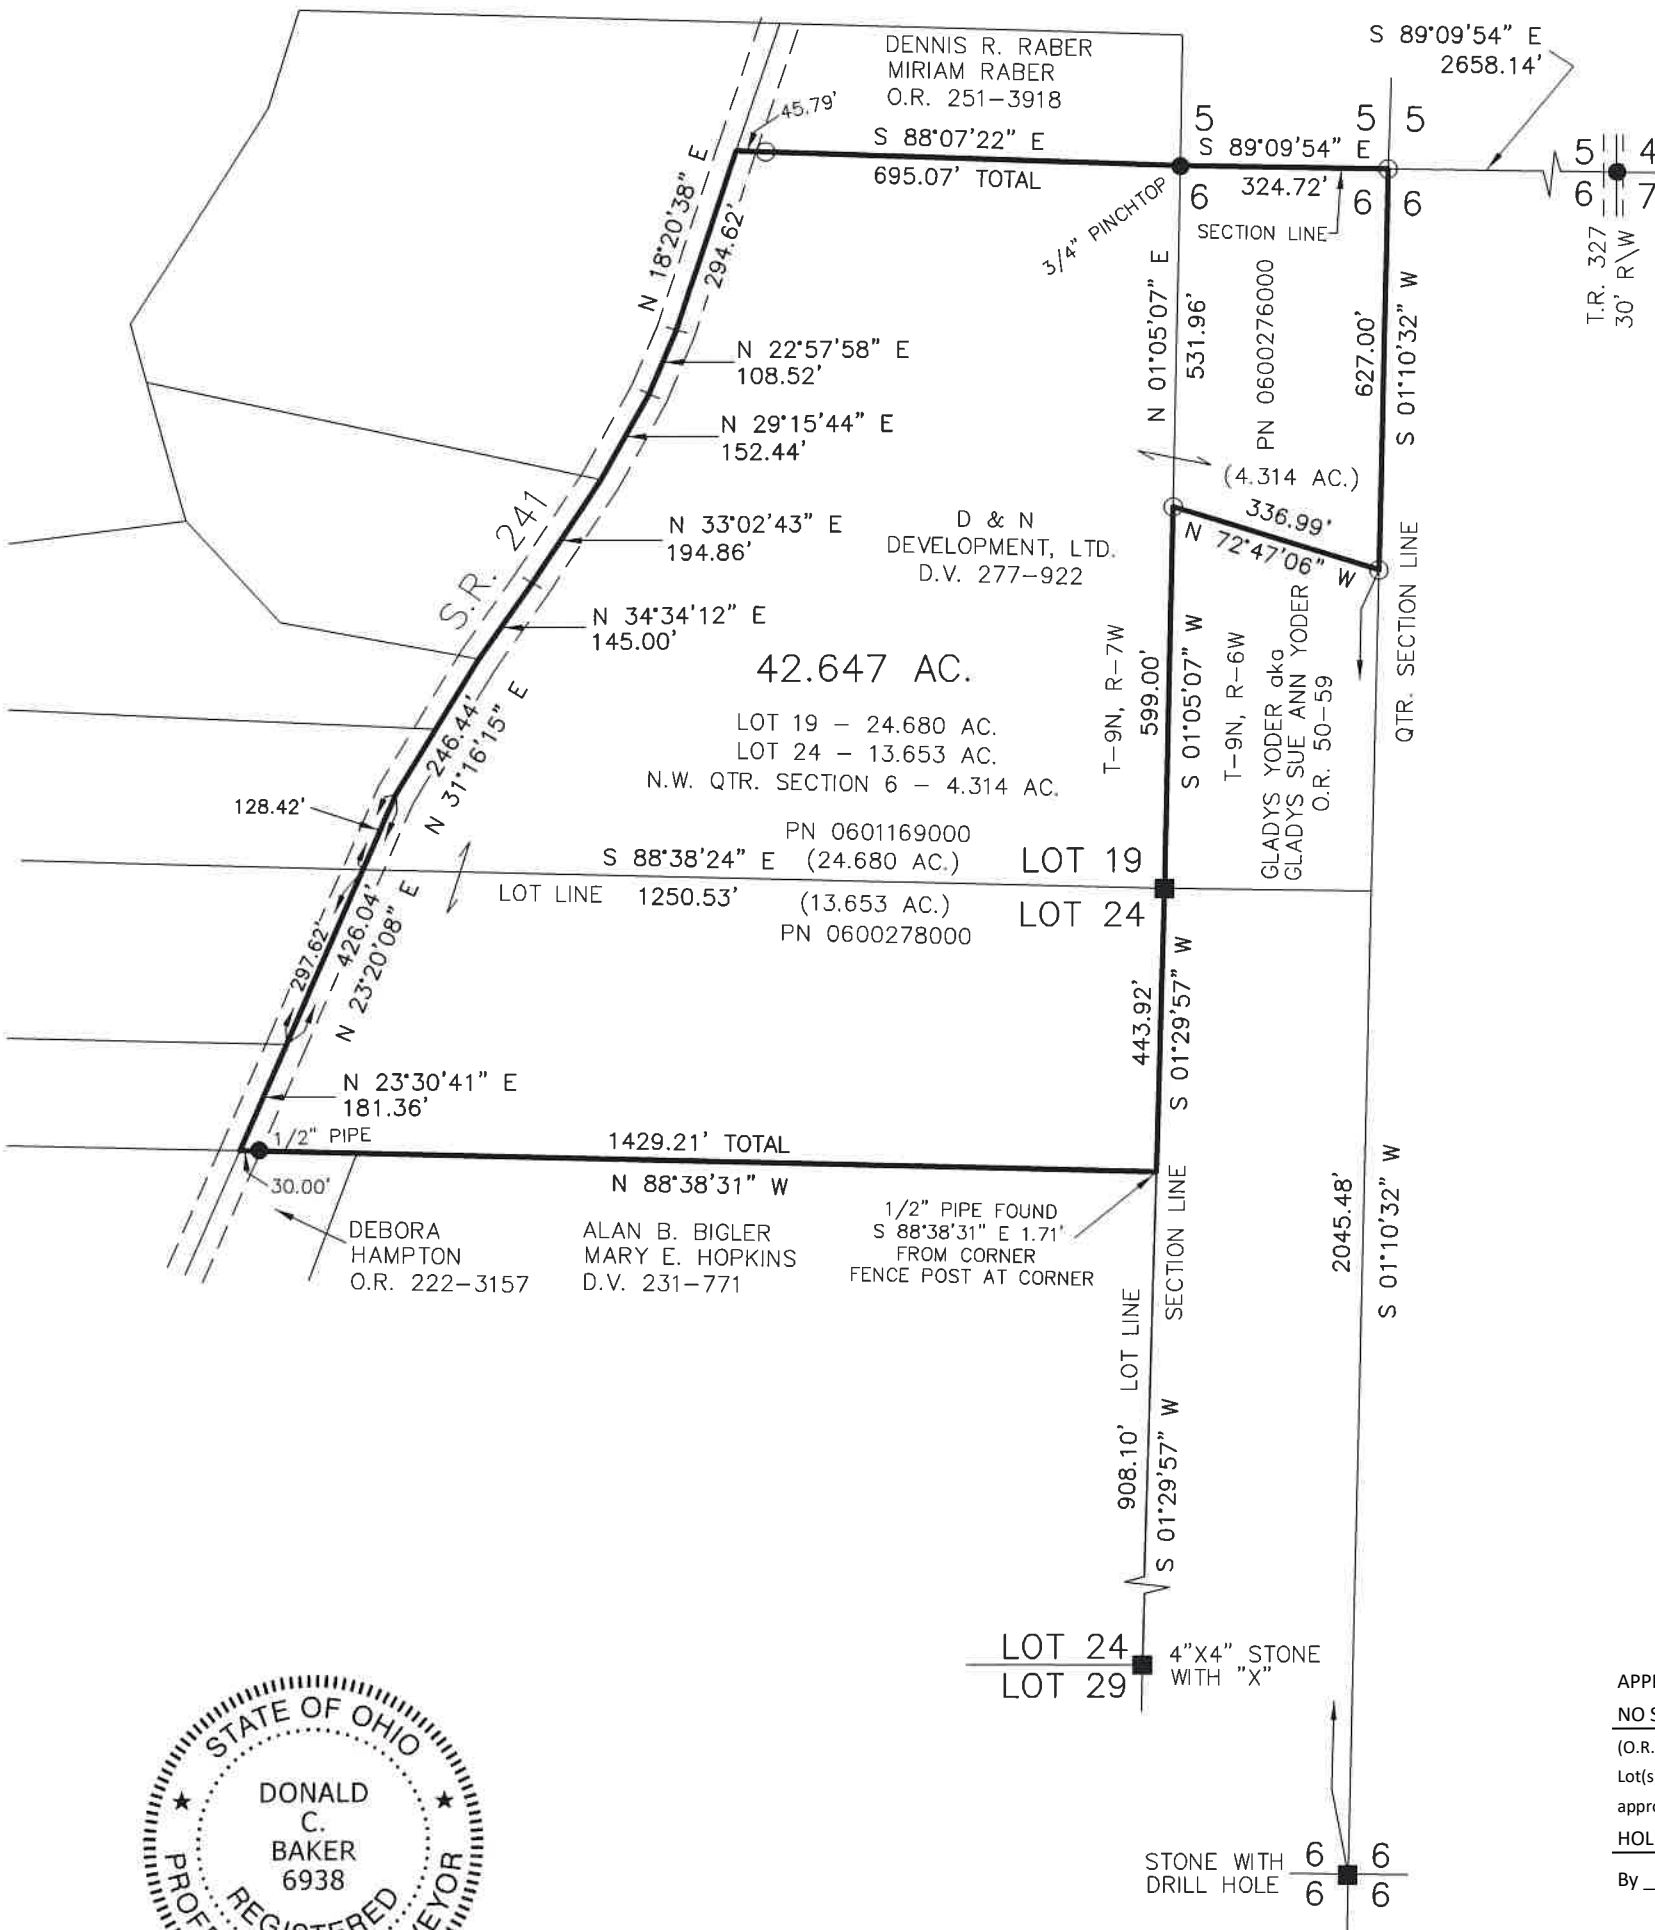

I CERTIFY THIS SURVEY TO BE CORRECT TO THE BEST OF MY KNOWLEDGE.

Donald C. Baker
DONALD C. BAKER P.S. 6938
DATE: OCT. 4, 2022
FDB\KES
FILE NAME: WORK6\S-528A-22\CNK

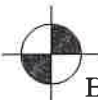

BAKER SURVEYING, LLC
138 N. CLAY STREET
MILLERSBURG, OHIO 44654
PH. 330-674-4788
EMAIL: bakersurveying@gmail.com

APPROVED FOR TRANSFER ONLY
NO SUBDIVISION PLAT REQUIRED
(O.R.C. 711.001 & 711.131)
Lot(s) not for building unless approved by Board of Health
HOLMES CO. PLANNING COMMISSION
By AO Date 10/17/2022



Plat Approved
Holmes County Map Office

10/14/2022 MM