


HARDY TOWNSHIP
 N.E. QTR. SECTION 6
 T-9 N; R-6 W
 HOLMES COUNTY, OHIO

SURVEYED FOR: BRADLEY MILLER

202200005277
 B: 19 P: 4860
 FILED FOR RECORD IN
 HOLMES COUNTY, OH
 ANITA HALL, COUNTY RECORDER
 11/14/2022 01:32 PM
 SMALL PLAT . 40.00
 PAGES: 1

ORV 283 PG 5127

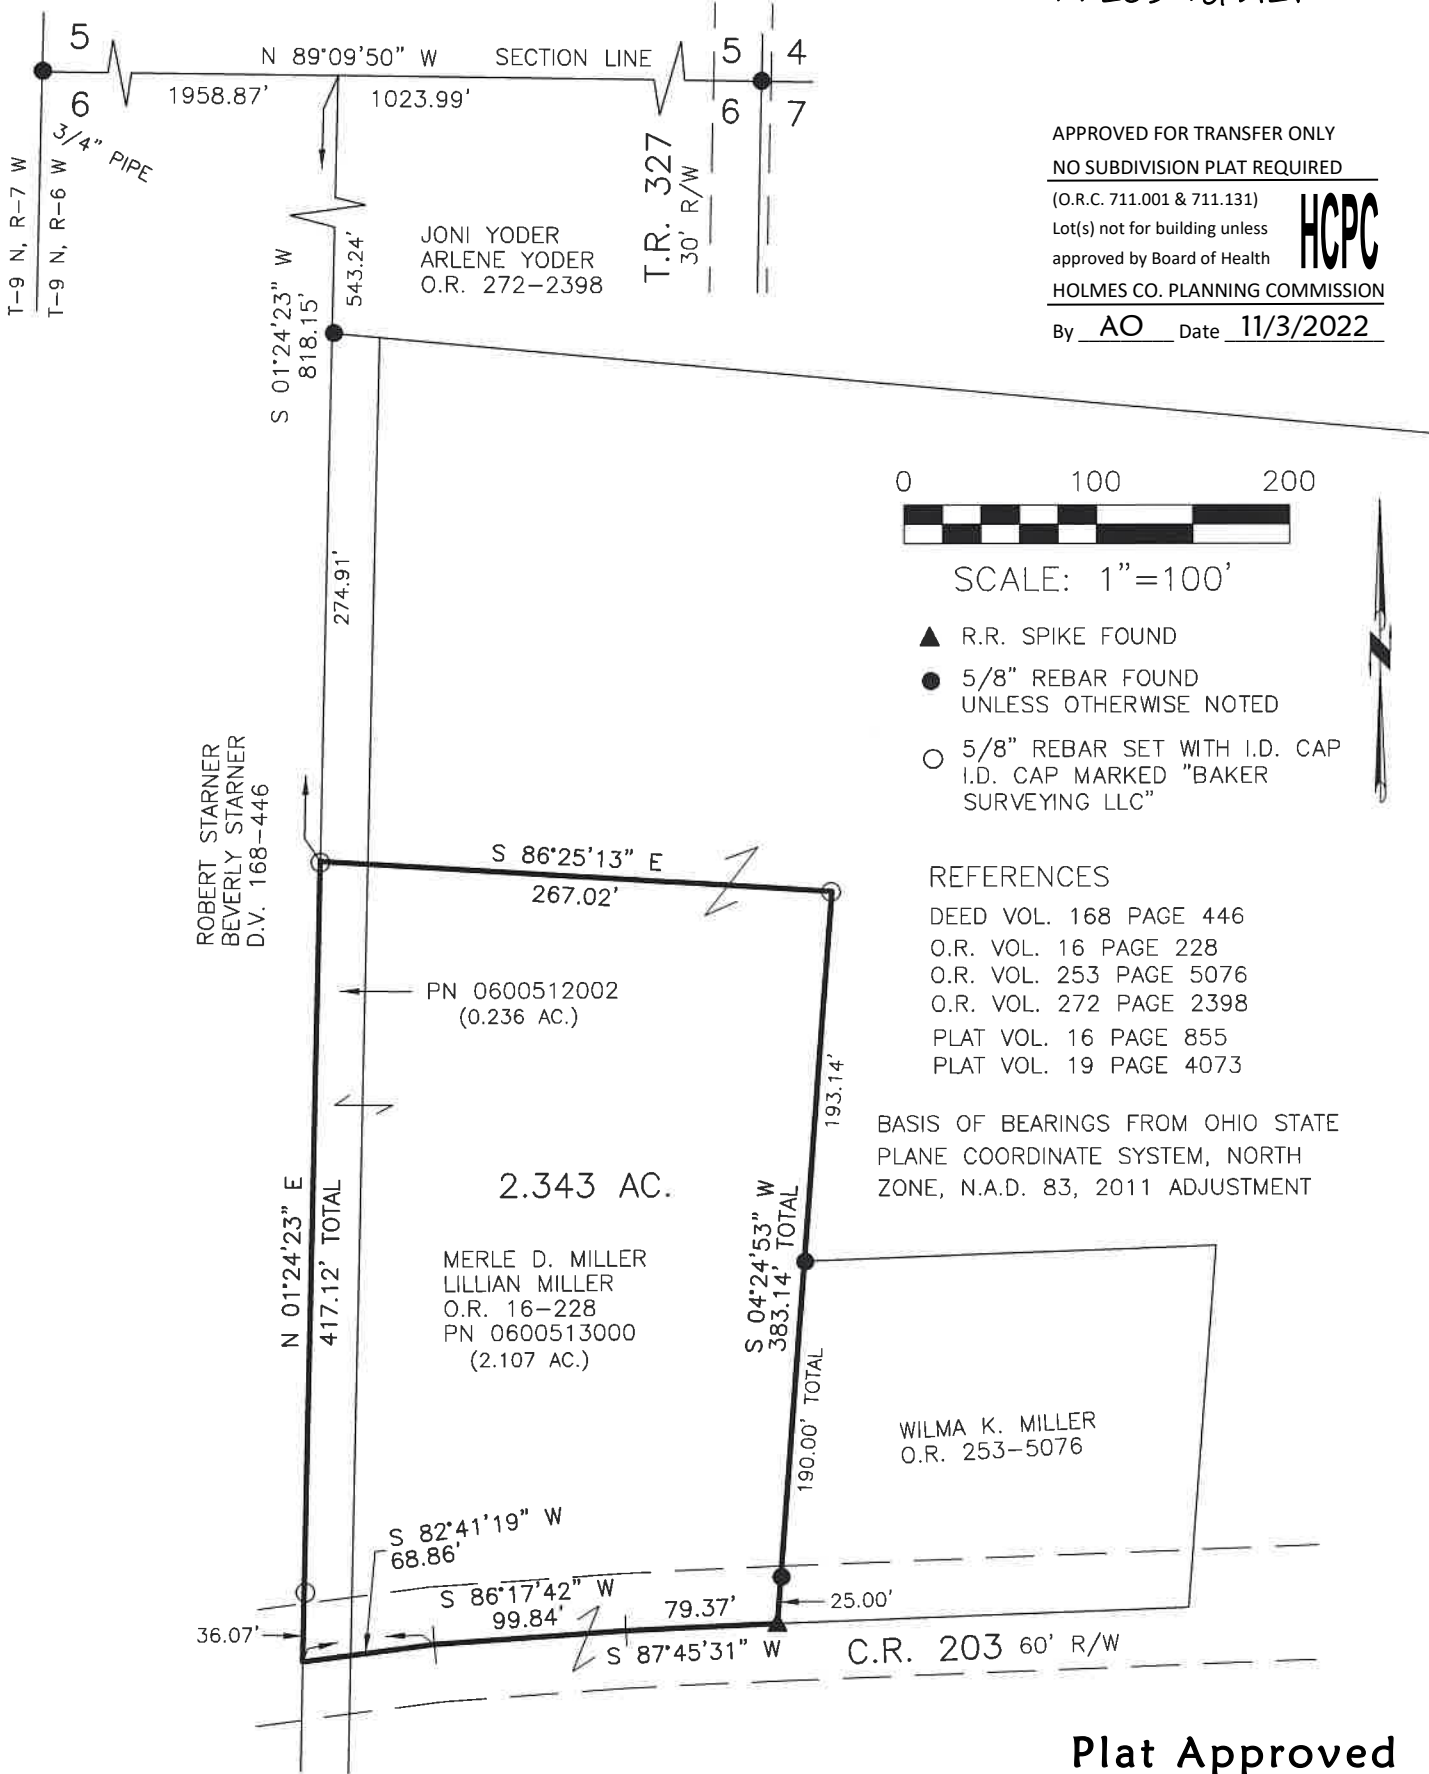

APPROVED FOR TRANSFER ONLY
 NO SUBDIVISION PLAT REQUIRED
 (O.R.C. 711.001 & 711.131)
 Lot(s) not for building unless approved by Board of Health
 HCPC
 HOLMES CO. PLANNING COMMISSION
 By AO Date 11/3/2022

0 100 200

SCALE: 1"=100'

- ▲ R.R. SPIKE FOUND
- 5/8" REBAR FOUND UNLESS OTHERWISE NOTED
- 5/8" REBAR SET WITH I.D. CAP I.D. CAP MARKED "BAKER SURVEYING LLC"

REFERENCES

- DEED VOL. 168 PAGE 446
- O.R. VOL. 16 PAGE 228
- O.R. VOL. 253 PAGE 5076
- O.R. VOL. 272 PAGE 2398
- PLAT VOL. 16 PAGE 855
- PLAT VOL. 19 PAGE 4073

BASIS OF BEARINGS FROM OHIO STATE PLANE COORDINATE SYSTEM, NORTH ZONE, N.A.D. 83, 2011 ADJUSTMENT

Plat Approved


Holmes County Map Office

11/3/2022 MM



I CERTIFY THIS SURVEY TO BE CORRECT TO THE BEST OF MY KNOWLEDGE.

Al
 AARON L. GERBER P.S. 8379
 DATE: MARCH 2, 2022
 ALG\KES
 FILE NAME: WORK5\S-105-22\NCK

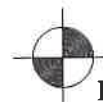

BAKER SURVEYING, LLC
 138 N. CLAY STREET
 MILLERSBURG, OHIO 44654
 PH. 330-674-4788
 EMAIL: bakersurveying@gmail.com