



SCALE: 1"=200'

- ▲ R.R. SPIKE FOUND
- 5/8" REBAR FOUND
UNLESS OTHERWISE NOTED
- 5/8" REBAR SET WITH I.D. CAP
I.D. CAP MARKED "BAKER 6938"

WASHINGTON TOWNSHIP
N.E. QTR. SECTION 27
T-20 N; R-15 W
HOLMES COUNTY, OHIO

SURVEYED FOR: ANDREA YOUNG

REFERENCES


O.R. VOL. 19 PAGE 369
O.R. VOL. 28 PAGE 905
O.R. VOL. 252 PAGE 1427
PLAT VOL. 2 PAGE 378
PLAT VOL. 2 PAGE 292

BASIS OF BEARINGS FROM
OHIO STATE PLANE COORDINATE
SYSTEM, NORTH ZONE, N.A.D. 83
(2011 ADJUSTMENT)

202200005484
B: 19 P: 4866
FILED FOR RECORD IN
HOLMES COUNTY, OH
ANITA HALL, COUNTY RECORDER
11/29/2022 02:38 PM
SMALL PLAT . 40.00
PAGES: 1

ORV 283 PG 6259

NOTE: NO MONUMENT FD.
AT SECTION COR.
USED P. 8-73 TO ESTABLISH
SECTION LINE

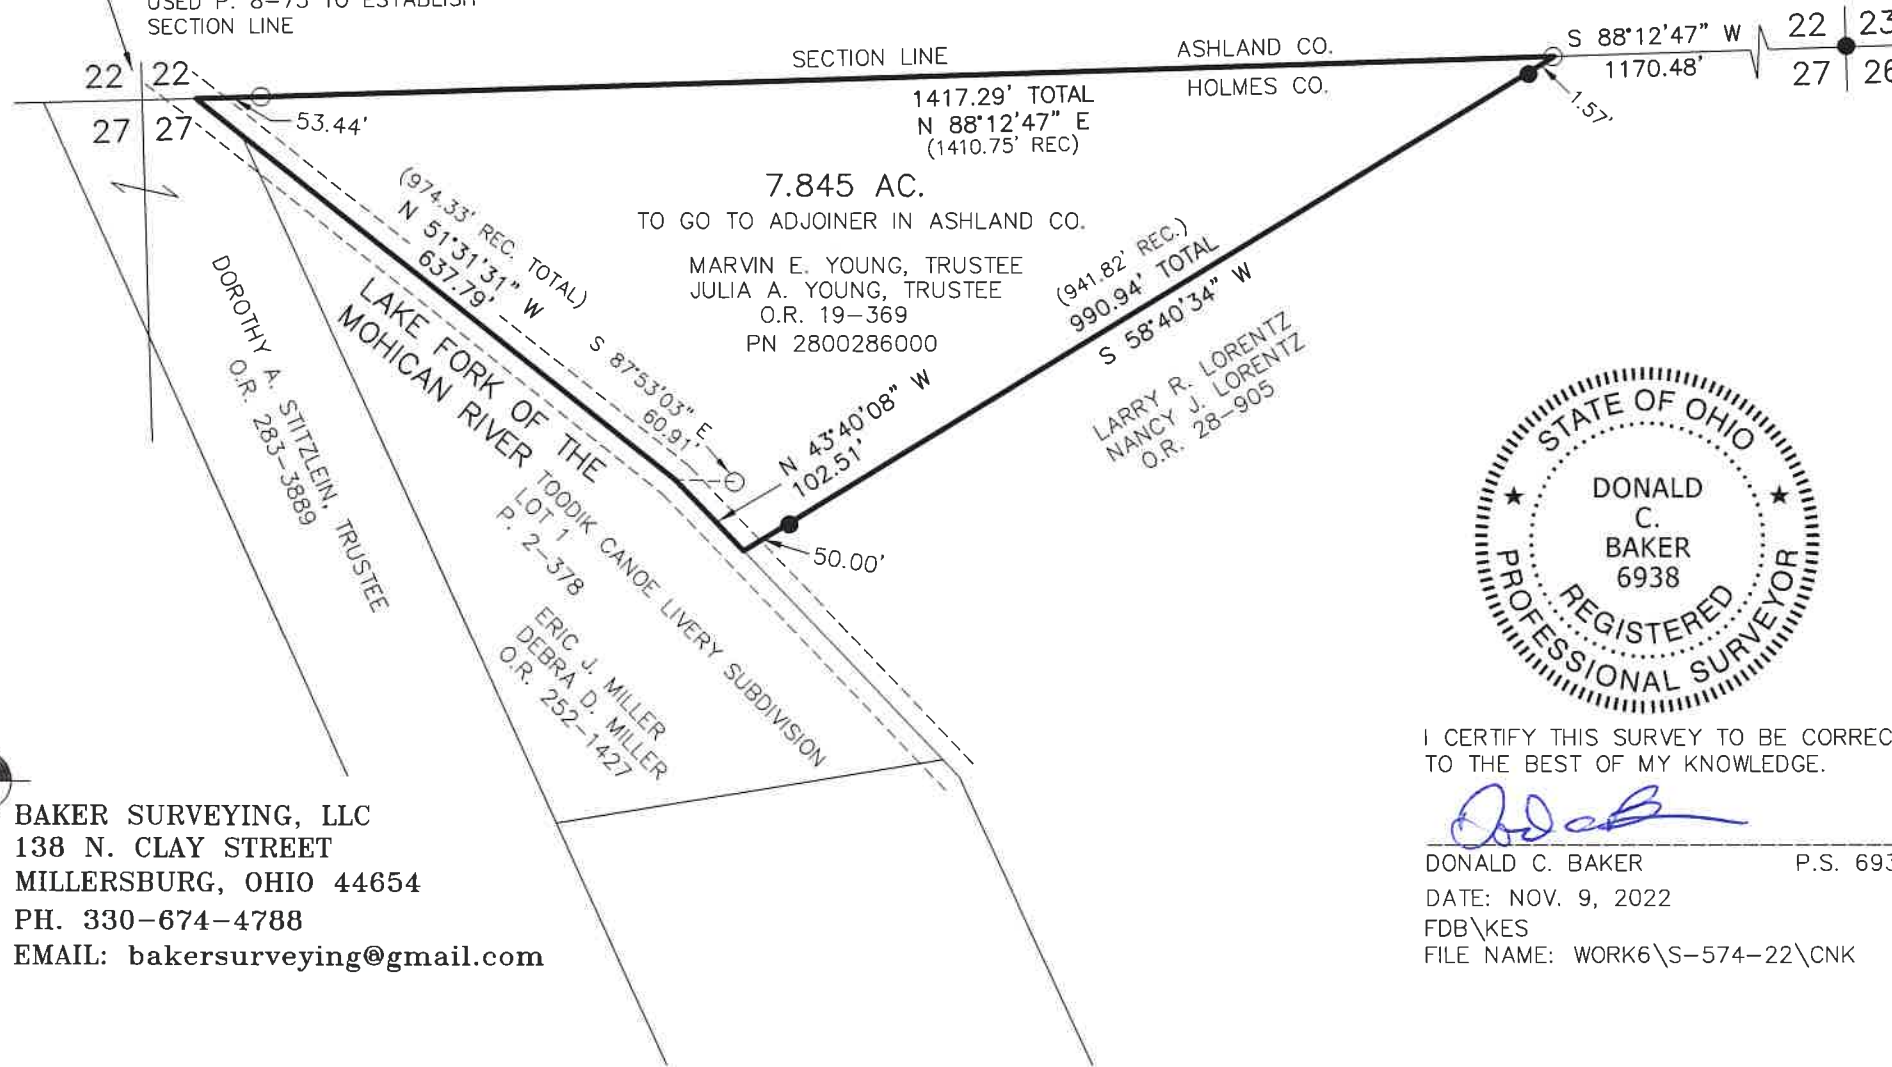

I CERTIFY THIS SURVEY TO BE CORRECT
TO THE BEST OF MY KNOWLEDGE.

Donald C. Baker

DONALD C. BAKER P.S. 6938
DATE: NOV. 9, 2022
FDB\KES
FILE NAME: WORK6\S-574-22\CNK

APPROVED FOR TRANSFER ONLY
NO SUBDIVISION PLAT REQUIRED
(O.R.C. 711.001 & 711.131)
Lot(s) not for building unless
approved by Board of Health
HOLMES CO. PLANNING COMMISSION
By TS Date 11/29/2022



Plat Approved
Holmes County Map Office
11/29/2022 MM

BAKER SURVEYING, LLC
138 N. CLAY STREET
MILLERSBURG, OHIO 44654
PH. 330-674-4788
EMAIL: bakersurveying@gmail.com