

WALNUT CREEK TOWNSHIP
 S.W. QTR. FRACTIONAL SECTION 11
 1ST QTR., LOT 22
 T-9 N; R-5 W
 HOLMES COUNTY, OHIO

SURVEYED FOR: SAM ERB

REFERENCES

DEED VOL. 216 PAGE 919
 O.R. VOL. 146 PAGE 476
 O.R. VOL. 272 PAGE 5342
 PLAT VOL. 16 PAGE 848
 PLAT VOL. 19 PAGE 291
 PLAT VOL. 19 PAGE 4102


BASIS OF BEARINGS FROM
 OHIO STATE PLANE COORDINATE
 SYSTEM, NORTH ZONE, N.A.D. 83
 (2011 ADJUSTMENT)



I CERTIFY THIS SURVEY TO BE CORRECT
 TO THE BEST OF MY KNOWLEDGE.

Donald C. Baker

DONALD C. BAKER P.S. 6938
 DATE: NOV. 28, 2022
 FDB/KES
 FILE NAME: WORK6\S-633-22\CNK

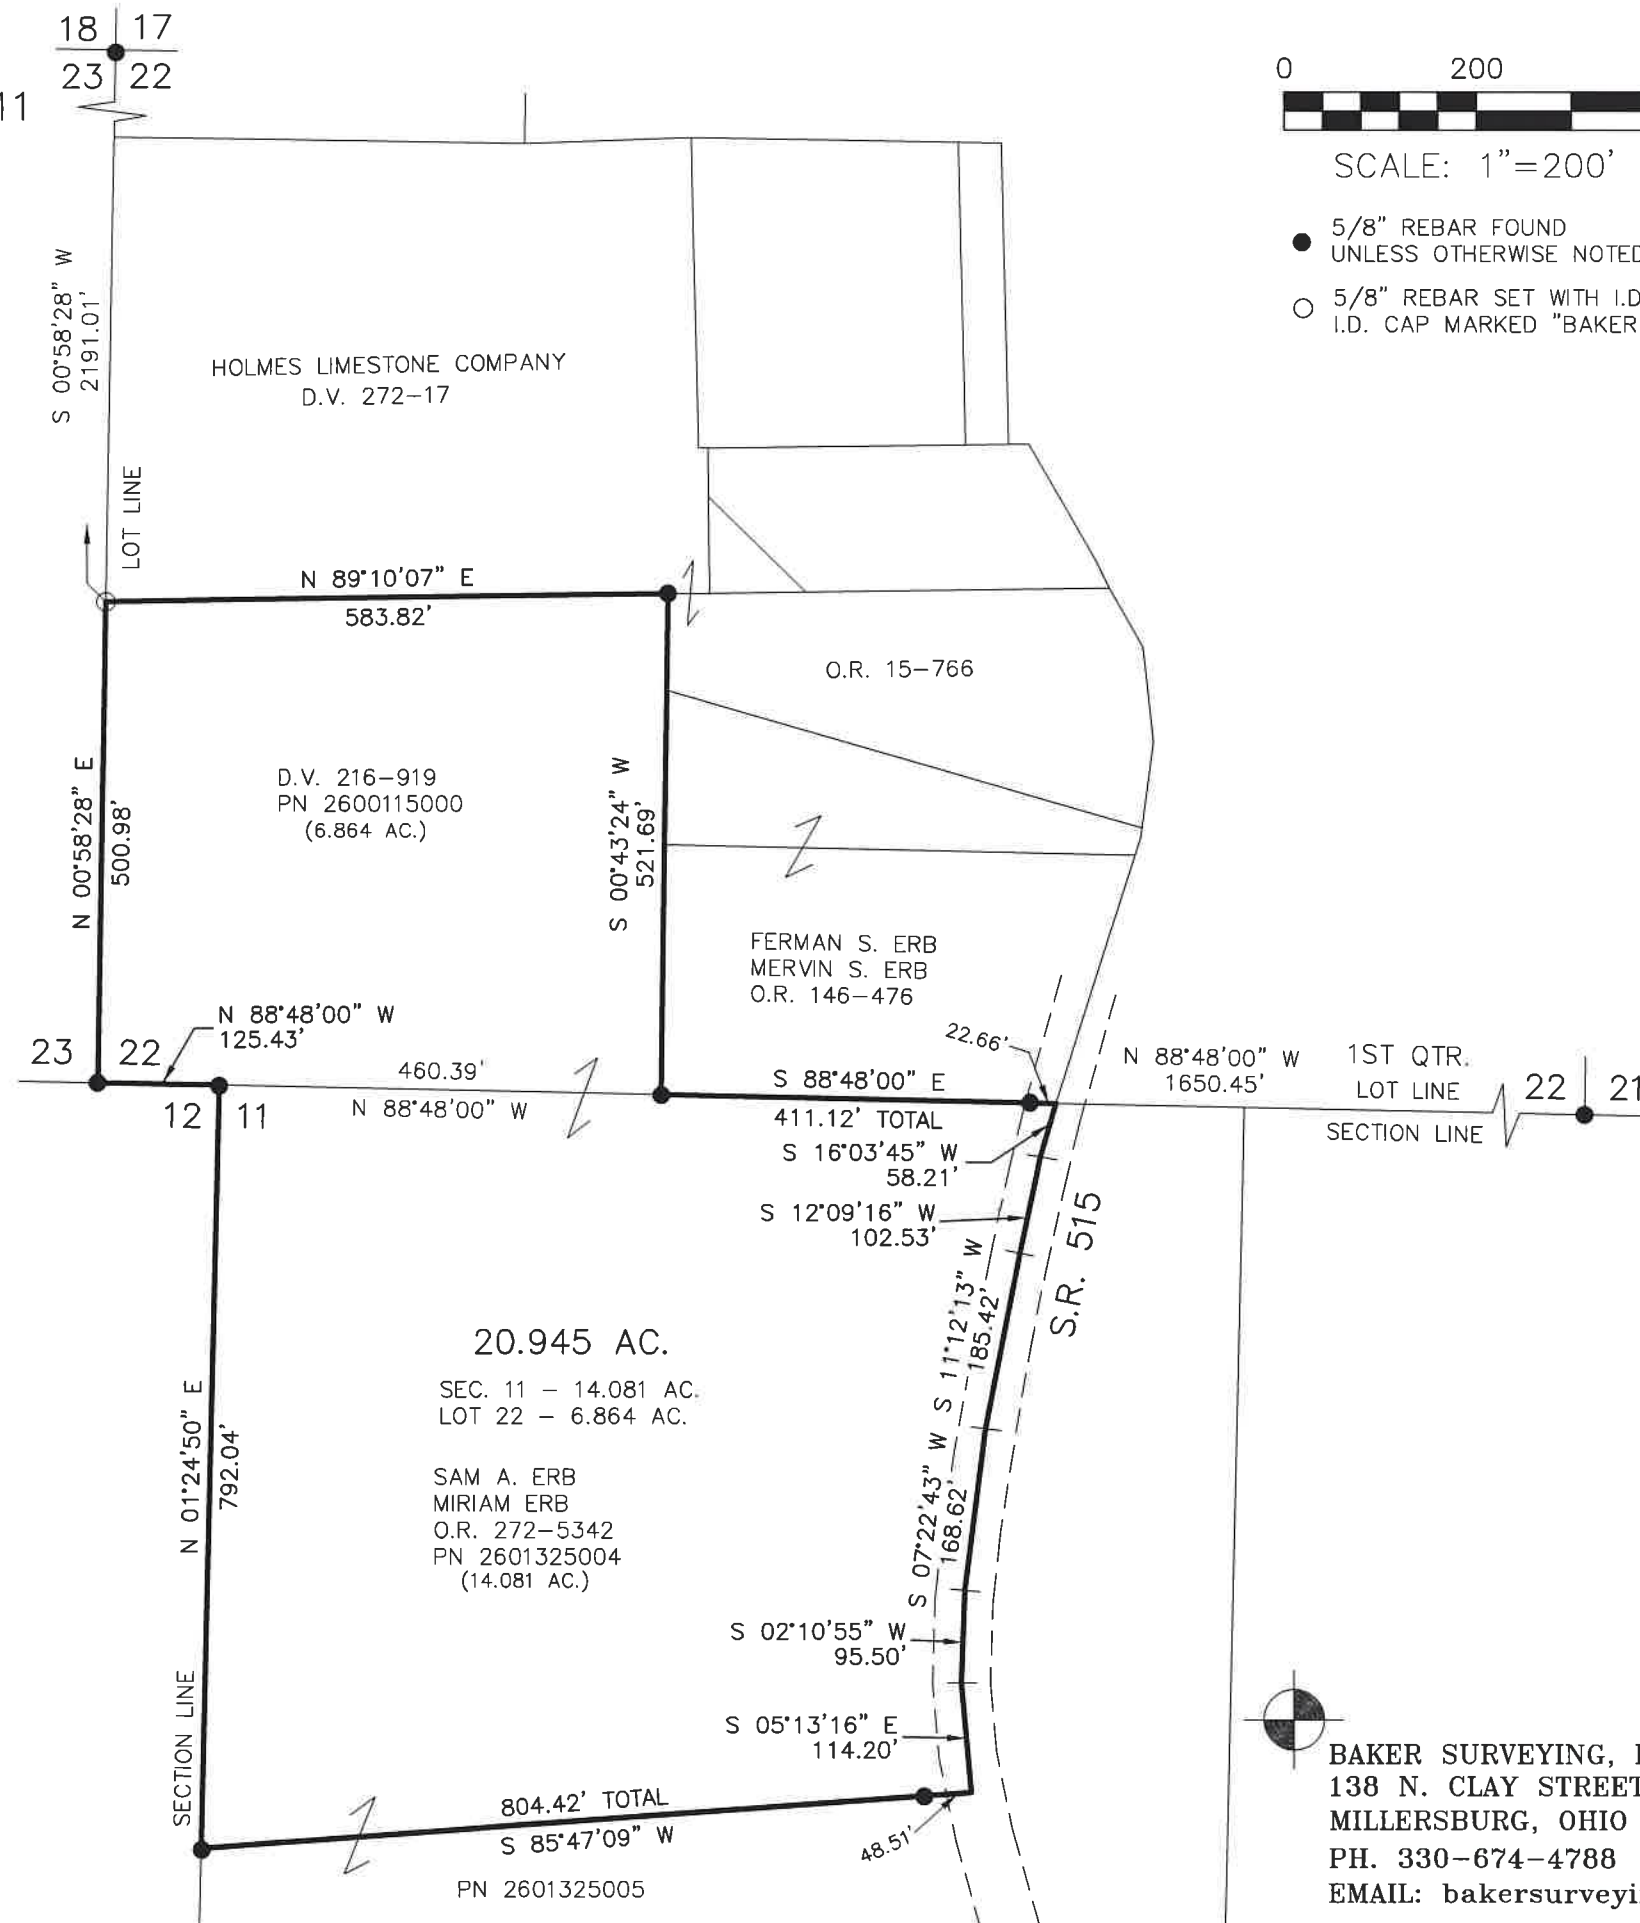

SCALE: 1"=200'

- 5/8" REBAR FOUND UNLESS OTHERWISE NOTED
- 5/8" REBAR SET WITH I.D. CAP I.D. CAP MARKED "BAKER 6938"



202200005982
 B: 19 P: 4892
 FILED FOR RECORD IN
 HOLMES COUNTY, OH
 ANITA HALL, COUNTY RECORDER
 12/29/2022 11:27 AM
 SMALL PLAT . 40.00
 PAGES: 1

ORV 284 PG 1144

APPROVED FOR TRANSFER ONLY
 NO SUBDIVISION PLAT REQUIRED
 (O.R.C. 711.001 & 711.131)
 Lot(s) not for building unless
 approved by Board of Health
 HOLMES CO. PLANNING COMMISSION
 By TS Date 12/16/2022



BAKER SURVEYING, LLC
 138 N. CLAY STREET
 MILLERSBURG, OHIO 44654
 PH. 330-674-4788
 EMAIL: bakersurveying@gmail.com

Plat Approved
 Holmes County Map Office
 12/16/2022 BH