

PAINT TOWNSHIP
 3RD QTR., LOT 11
 T-10 N; R-4 W
 HOLMES COUNTY, OHIO

SURVEYED FOR: JOE MAST

0 100 200



SCALE: 1"=100'

- 5/8" REBAR FOUND
UNLESS OTHERWISE NOTED
- 5/8" REBAR SET WITH I.D. CAP
I.D. CAP MARKED "BAKER 6938"

MASTER PLAT

- ACTION 1) CONVEY 0.147 ACRES (A) TO ADJOINER
- ACTION 2) CONVEY 0.147 ACRES (B) TO ADJOINER

REFERENCES


O.R. VOL. 250 PAGE 1635
 O.R. VOL. 250 PAGE 4629
 O.R. VOL. 253 PAGE 3958
 O.R. VOL. 253 PAGE 3948
 PLAT VOL. 19 PAGE 2802
 BASIS OF BEARINGS FROM
 OHIO STATE PLANE COORDINATE
 SYSTEM, NORTH ZONE, N.A.D. 83
 (2011 ADJUSTMENT)



I CERTIFY THIS SURVEY TO BE CORRECT
 TO THE BEST OF MY KNOWLEDGE.

Donald C. Baker


DONALD C. BAKER P.S. 6938
 DATE: OCT. 28, 2022
 KES
 FILE NAME: WORK6\S-569-22\CNK

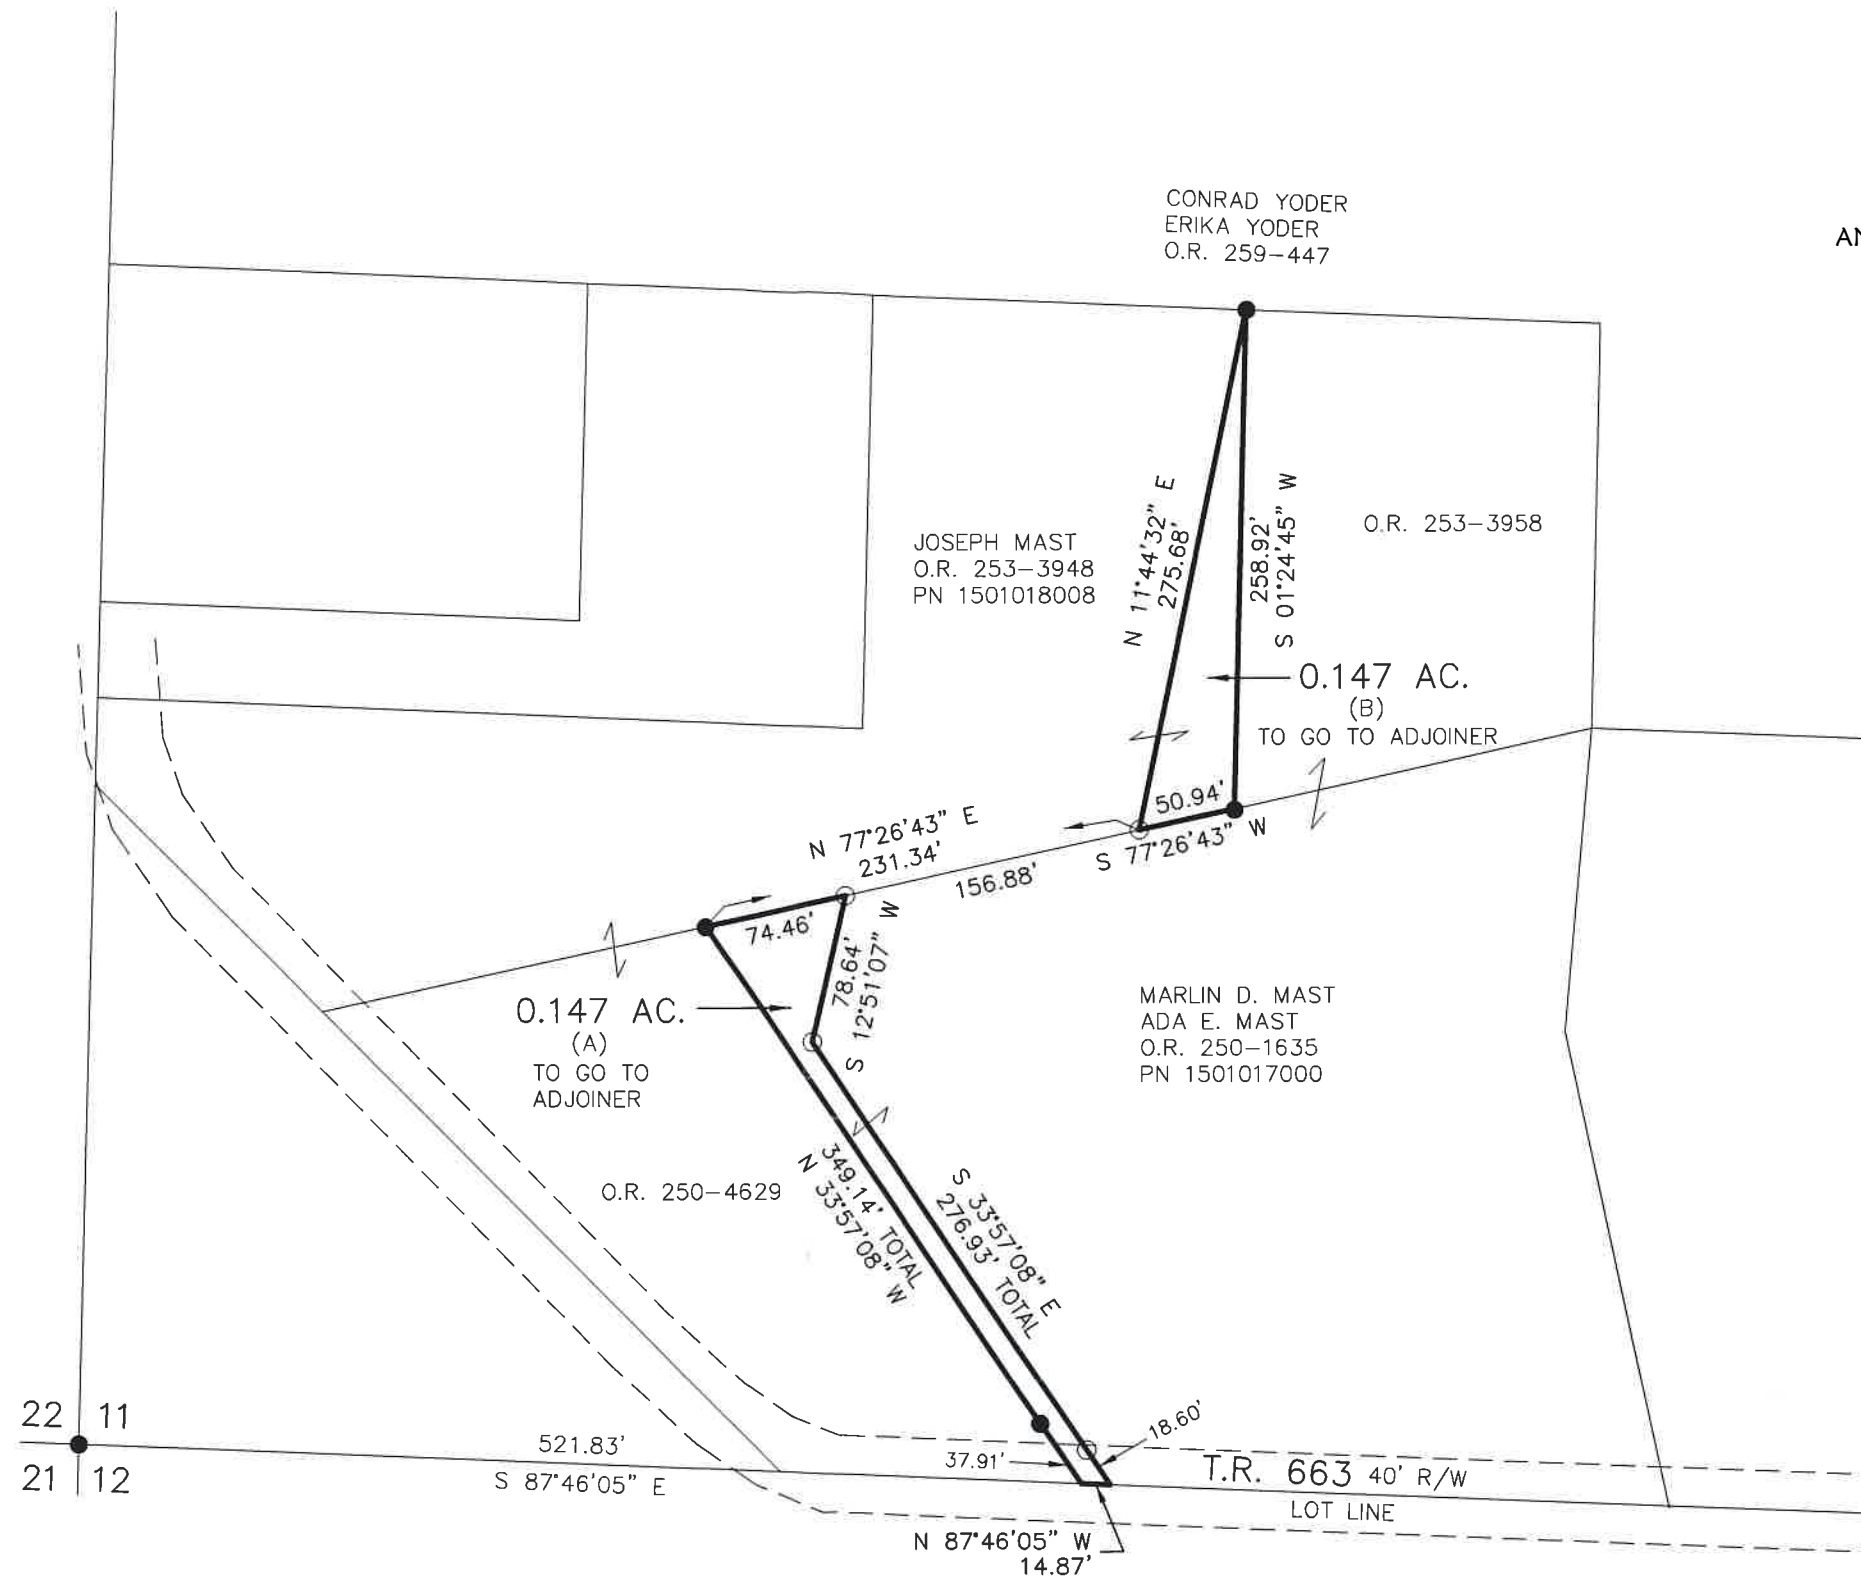

202300000378
 B: 19 P: 4917
 FILED FOR RECORD IN
 HOLMES COUNTY, OH
 ANITA HALL, COUNTY RECORDER
 01/31/2023 09:51 AM
 SMALL PLAT . 40.00
 PAGES: 1

ORV 284 PG 3114
 ORV 284 PG 3116

APPROVED FOR TRANSFER ONLY
 NO SUBDIVISION PLAT REQUIRED
 (O.R.C. 711.001 & 711.131)
 Lot(s) not for building unless
 approved by Board of Health
 HOLMES CO. PLANNING COMMISSION
 By AO Date 1/18/2023

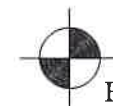

BAKER SURVEYING, LLC
 138 N. CLAY STREET
 MILLERSBURG, OHIO 44654
 PH. 330-674-4788
 EMAIL: bakersurveying@gmail.com

Plat Approved
 Holmes County Map Office
 1/17/2023 MM