


BERLIN TOWNSHIP  
 1ST QTR. LOT 22  
 4TH QTR., LOT 2  
 T-9 N; R-6 W  
 HOLMES COUNTY, OHIO

SURVEYED FOR: TRADEMARK EXTERIORS

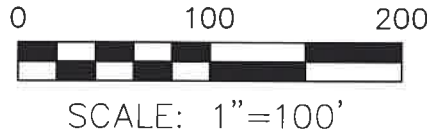

- DRILL HOLE FOUND
- ▲ R.R. SPIKE FOUND
- 5/8" REBAR FOUND  
UNLESS OTHERWISE NOTED
- 5/8" REBAR SET WITH I.D. CAP  
I.D. CAP MARKED "BAKER 6938"



I CERTIFY THIS SURVEY TO BE CORRECT  
 TO THE BEST OF MY KNOWLEDGE.

*Donald C. Baker*

DONALD C. BAKER P.S. 6938

DATE: FEB. 1, 2023


TAB

FILE NAME: WORK6\S-69-23\CNK

REFERENCES

- O.R. VOL. 206 PAGE 1566
- O.R. VOL. 275 PAGE 1695
- O.R. VOL. 206 PAGE 1572
- PLAT VOL. 19 PAGE 1372
- PLAT VOL. 19 PAGE 1059

BASIS OF BEARINGS FROM  
 OHIO STATE PLANE COORDINATE  
 SYSTEM, NORTH ZONE, N.A.D. 83,  
 2011 ADJUSTMENT

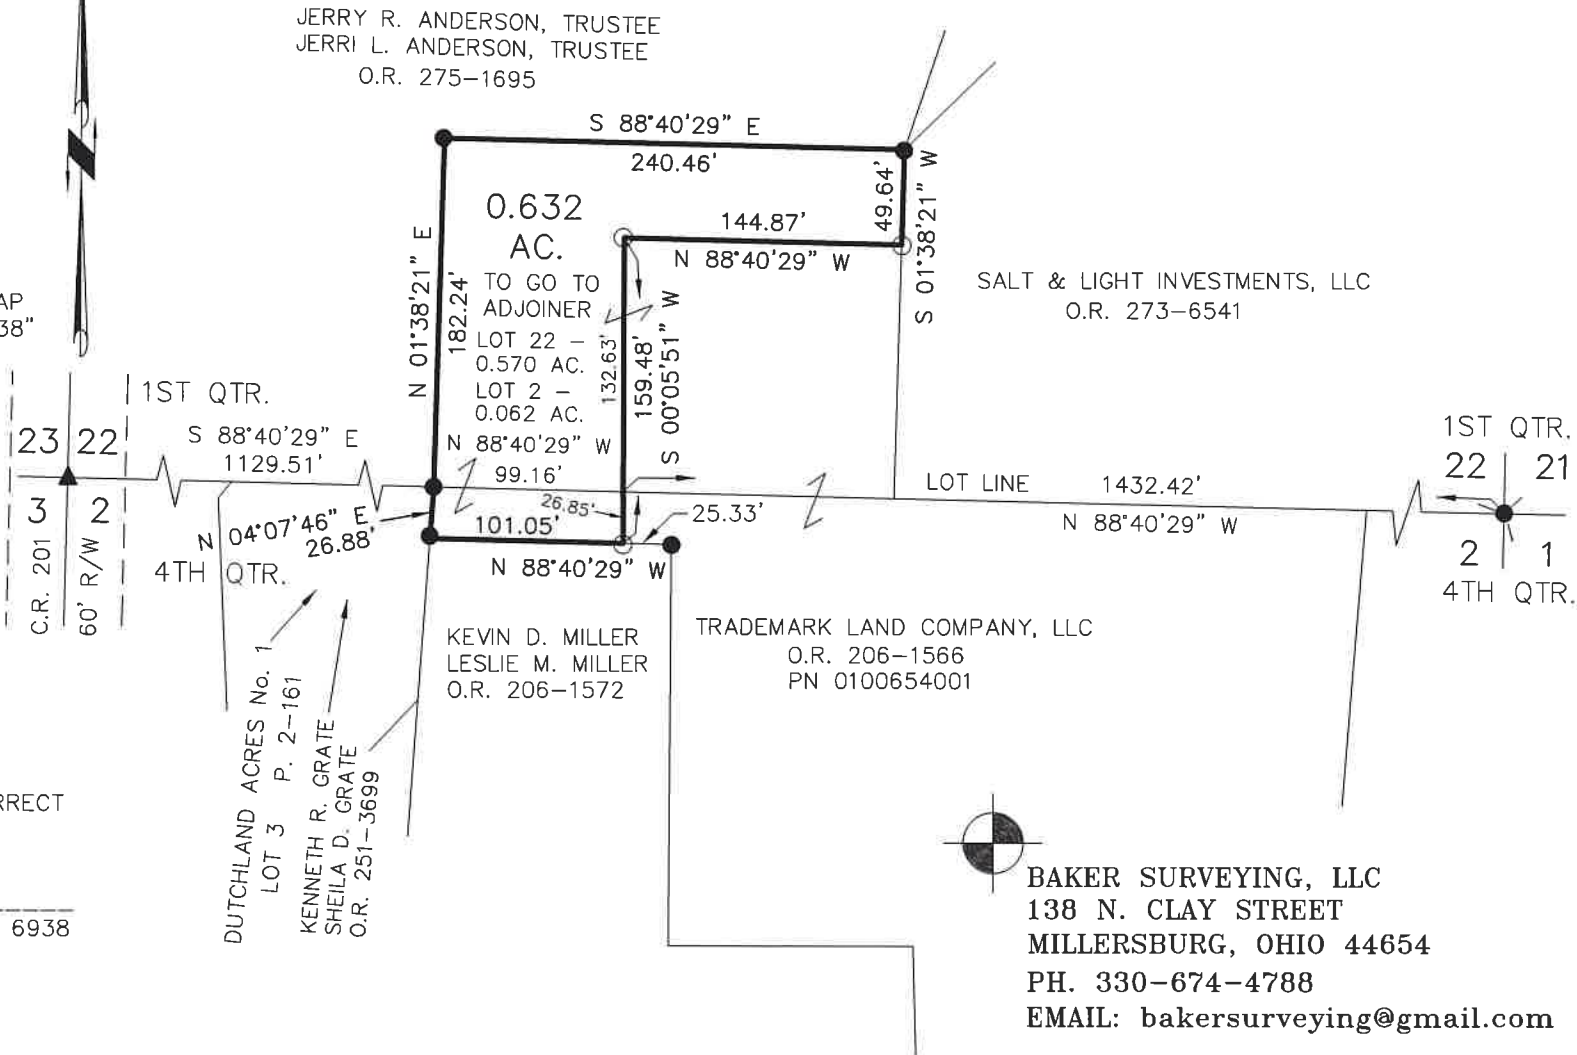

202300000608

B: 19 P: 4931

FILED FOR RECORD IN  
 HOLMES COUNTY, OH  
 ANITA HALL, COUNTY RECORDER

02/14/2023 03:06 PM

SMALL PLAT . 40.00

PAGES: 1

*ORV 284 Pg 4352*

APPROVED FOR TRANSFER ONLY  
 NO SUBDIVISION PLAT REQUIRED

(O.R.C. 711.001 & 711.131)

Lot(s) not for building unless  
 approved by Board of Health



HOLMES CO. PLANNING COMMISSION

By AO Date 2/9/2023

BAKER SURVEYING, LLC  
 138 N. CLAY STREET  
 MILLERSBURG, OHIO 44654  
 PH. 330-674-4788  
 EMAIL: bakersurveying@gmail.com

**Plat Approved**

Holmes County Map Office

2/9/2023 MM