



SCALE: 1"=200'

- STONE FOUND
- ▲ R.R. SPIKE FOUND
- P.K. NAIL FOUND
- 5/8" REBAR FOUND UNLESS OTHERWISE NOTED
- 5/8" REBAR SET WITH I.D. CAP I.D. CAP MARKED "BAKER SURVEYING LLC"

MECHANIC TOWNSHIP
S.E. QTR. FRACTIONAL SECTION 18
T-8 N; R-6 W
HOLMES COUNTY, OHIO

SURVEYED FOR: RUTH RABER

202300000643


B: 19 P: 4936
FILED FOR RECORD IN
HOLMES COUNTY, OH
ANITA HALL, COUNTY RECORDER
02/16/2023 10:35 AM
SMALL PLAT . 40.00
PAGES: 1

ORV 284 Pg 4580

REFERENCES


- DEED VOL. 236 PAGE 694
- O.R. VOL. 70 PAGE 568
- O.R. VOL. 267 PAGE 6569
- PLAT VOL. 10 PAGE 83
- PLAT VOL. 17 PAGE 828
- PLAT VOL. 19 PAGE 1213
- PLAT VOL. 19 PAGE 479
- PLAT VOL. 18 PAGE 690
- PLAT VOL. 19 PAGE 2973
- PLAT VOL. 19 PAGE 2707
- PLAT VOL. 19 PAGE 3744

BEARINGS FROM OHIO STATE PLANE
COORDINATE SYSTEM, NORTH ZONE,
N.A.D. 83, 2011 ADJUSTMENT

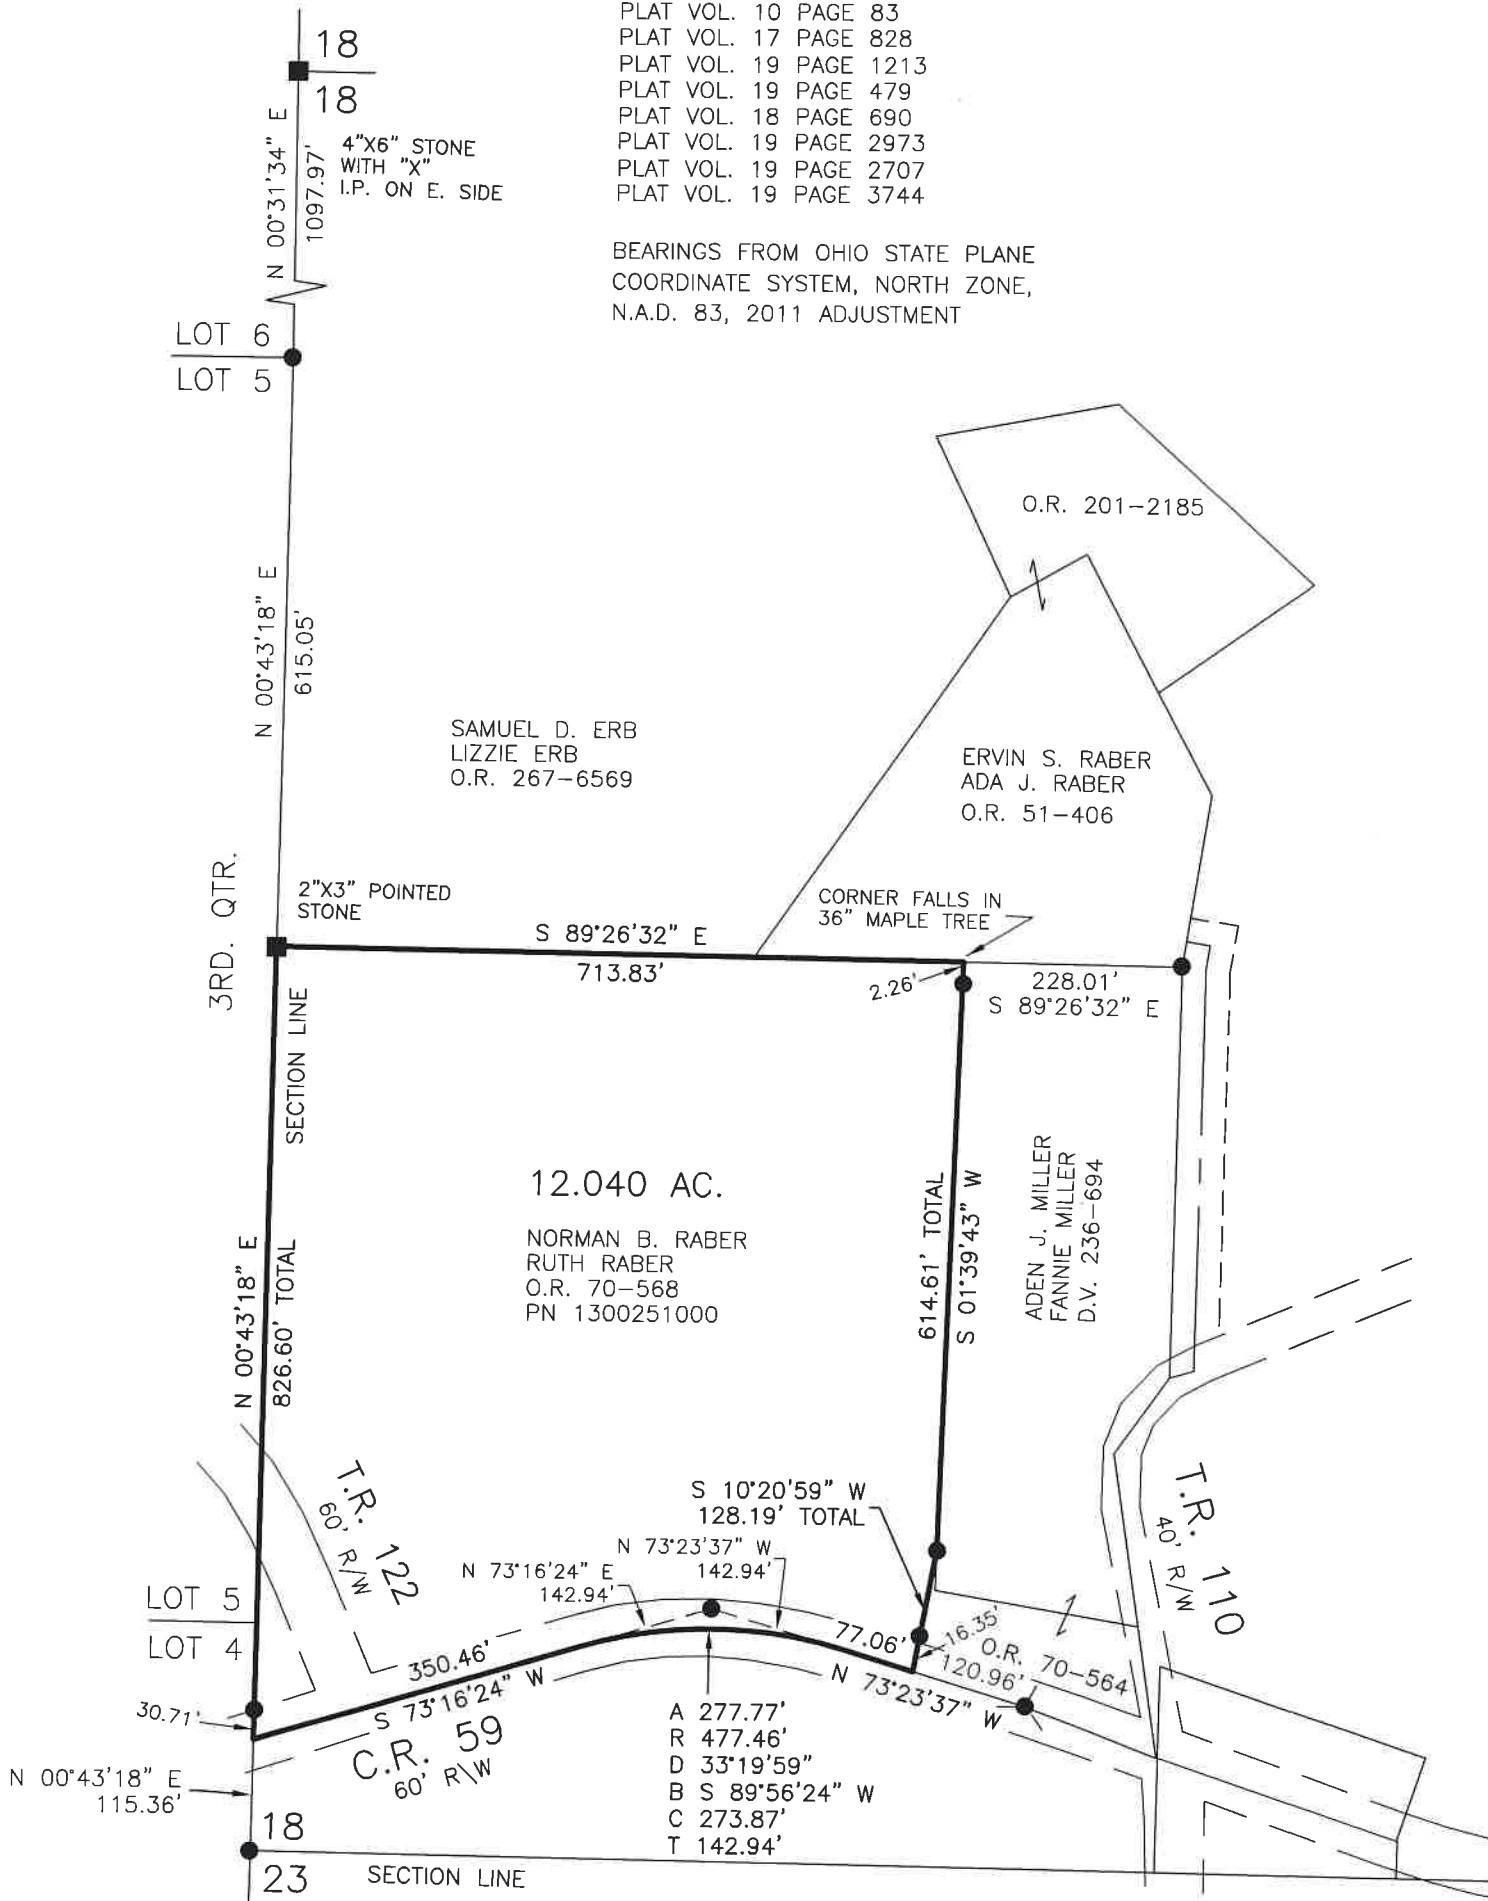

I CERTIFY THIS SURVEY TO BE CORRECT TO THE BEST OF MY KNOWLEDGE.

ALG
AARON L. GERBER P.S. 8379
DATE: OCT. 5, 2022
ALG
FILE NAME: WORK5\S-516-22\CNK

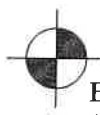

BAKER SURVEYING, LLC
138 N. CLAY STREET
MILLERSBURG, OHIO 44654
PH. 330-674-4788
EMAIL: bakersurveying@gmail.com

APPROVED FOR TRANSFER ONLY
NO SUBDIVISION PLAT REQUIRED
(O.R.C. 711.001 & 711.131)
Lot(s) not for building unless approved by Board of Health
HOLMES CO. PLANNING COMMISSION
By TS Date 2/13/2023



Plat Approved
Holmes County Map Office
2/10/2023 MM