


VILLAGE OF BENTON
 ABRAHAM MAST'S SUBDIVISION
 DEED VOL. 12 PAGE 323
 LOT 5 & PART OF LOT 6

SALT CREEK TOWNSHIP
 4TH QTR., LOT 19
 T-10 N; R-6 W
 HOLMES COUNTY, OHIO

SURVEYED FOR: KAUFMAN REALTY

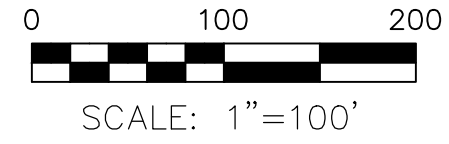

- STONE FOUND
- ▲ R.R. SPIKE FOUND
- 5/8" REBAR FOUND UNLESS OTHERWISE NOTED
- 5/8" REBAR SET WITH I.D. CAP I.D. CAP MARKED "BAKER 6938"

REFERENCES

- O.R. VOL. 194 PAGE 1058
- O.R. VOL. 267 PAGE 2890
- O.R. VOL. 277 PAGE 6162
- O.R. VOL. 225 PAGE 2386
- PLAT VOL. 11 PAGE 182
- PLAT VOL. 12 PAGE 726
- PLAT VOL. 19 PAGE 915
- PLAT VOL. 19 PAGE 4220

BASIS OF BEARINGS FROM
 OHIO STATE PLANE COORDINATE
 SYSTEM, NORTH ZONE, N.A.D. 83
 (2011 ADJUSTMENT)


MASTER PLAT

- ACTION 1) CONVEY 1.500 AC.
- ACTION 2) CONVEY 5.830 AC.



I CERTIFY THIS SURVEY TO BE CORRECT
 TO THE BEST OF MY KNOWLEDGE.

Donald C. Baker
 DONALD C. BAKER P.S. 6938
 DATE: NOV. 10, 2022
 FDB\KES
 FILE NAME: WORK6\S-613-22\CNK

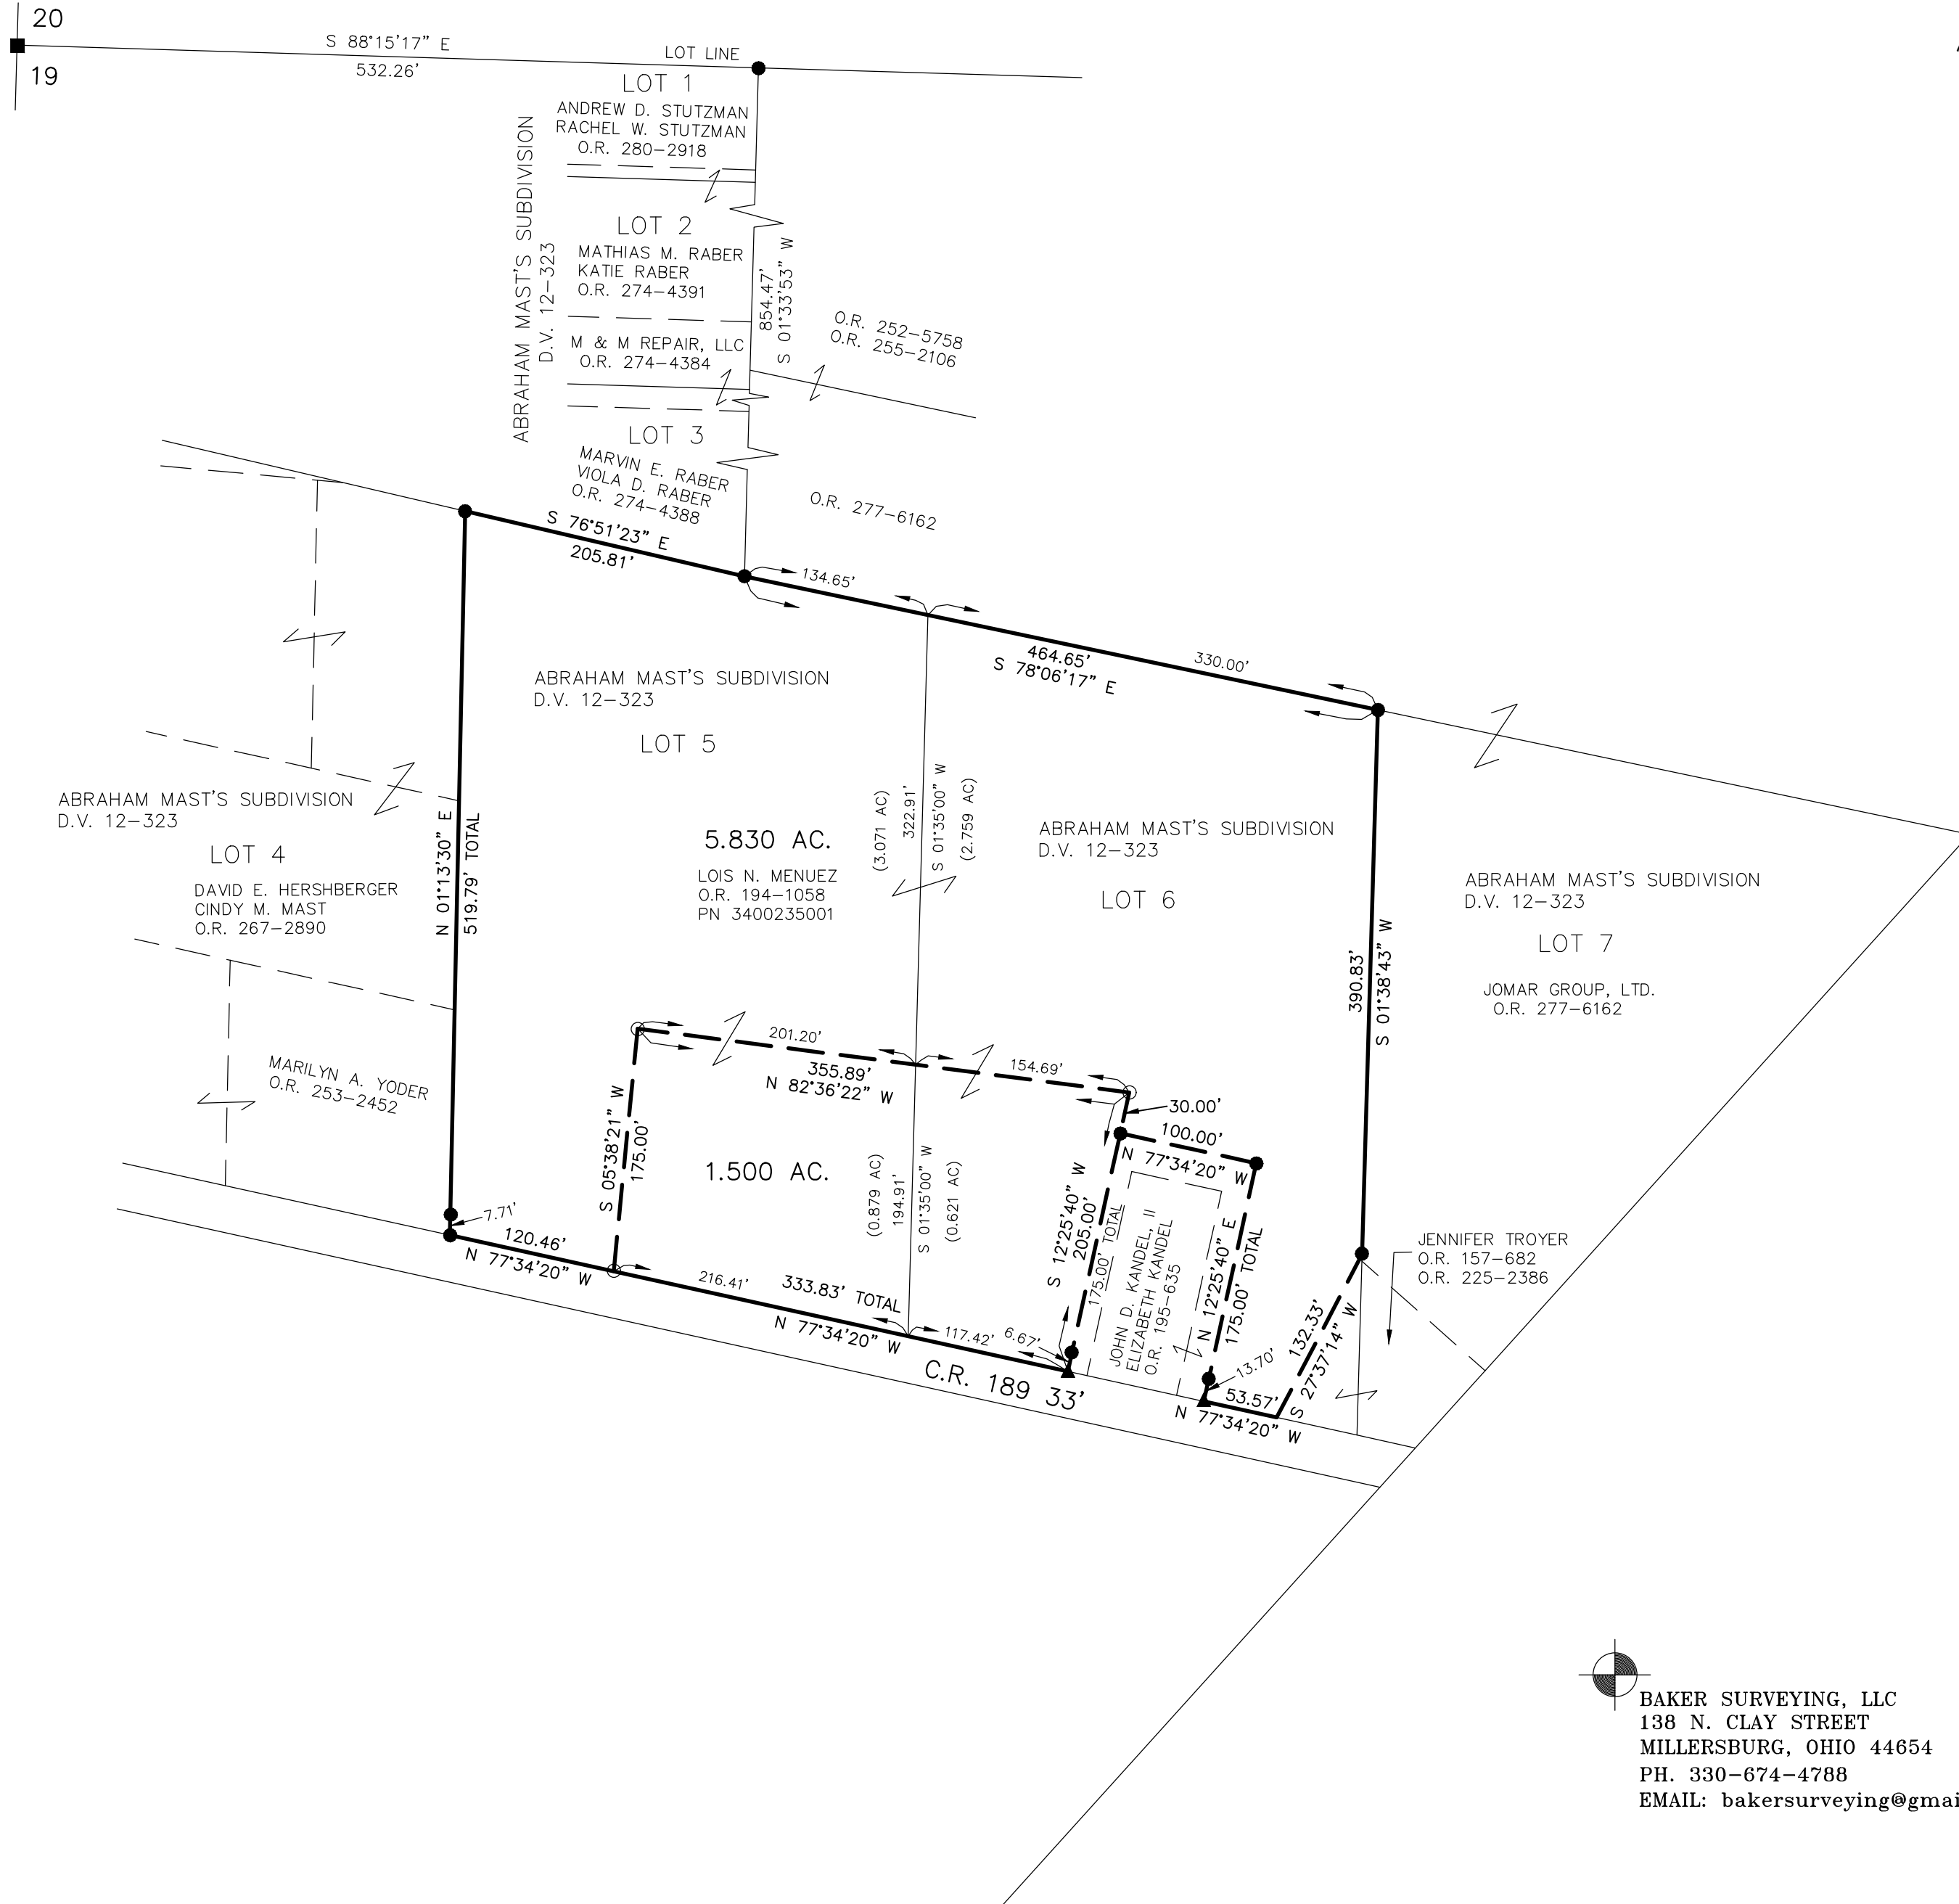

202300000660

B: 19 P: 4938
 FILED FOR RECORD IN
 HOLMES COUNTY, OH
 ANITA HALL, COUNTY RECORDER
 02/16/2023 03:04 PM
 SMALL PLAT . 40.00
 PAGES: 1

ORV 284 Pg 4623
ORV 284 Pg 4626

APPROVED FOR TRANSFER ONLY
 NO SUBDIVISION PLAT REQUIRED
 (O.R.C. 711.001 & 711.131)
 Lot(s) not for building unless
 approved by Board of Health
 HOLMES CO. PLANNING COMMISSION
 By AO Date 2/15/2023



BAKER SURVEYING, LLC
 138 N. CLAY STREET
 MILLERSBURG, OHIO 44654
 PH. 330-674-4788
 EMAIL: bakersurveying@gmail.com

Plat Approved
 Holmes County Map Office
 2/8/2023 MM