

SCALE: 1"=200'

- 5/8" REBAR FOUND UNLESS OTHERWISE NOTED
- 5/8" REBAR SET WITH I.D. CAP I.D. CAP MARKED "BAKER 6938"

MASTER PLAT

- ACTION 1) CONVEY 0.804 ACRES FROM ANDY J. RABER AND ESTA J. RABER TO FREEMAN S. RABER AND MARTHA RABER
- ACTION 2) CONVEY 5.358 ACRE AND 0.804 ACRE PARCELS FROM FREEMAN S. RABER AND MARTHA RABER TO DENNIS NISLEY AND SARA MAE NISLEY


CLARK TOWNSHIP
N.W. QTR. SECTION 16
T-8 N; R-5 W

MECHANIC TOWNSHIP
N.E. QTR. SECTION 20
T-8 N; R-6 W
HOLMES COUNTY, OHIO

202300000780
B: 19 P: 4947
FILED FOR RECORD IN
HOLMES COUNTY, OH
ANITA HALL, COUNTY RECORDER
02/27/2023 10:59 AM
SMALL PLAT . 40.00
PAGES: 1


ORV 284 Pg 5233
ORV 284 Pg 5235

SURVEYED FOR: FREEMAN RABER

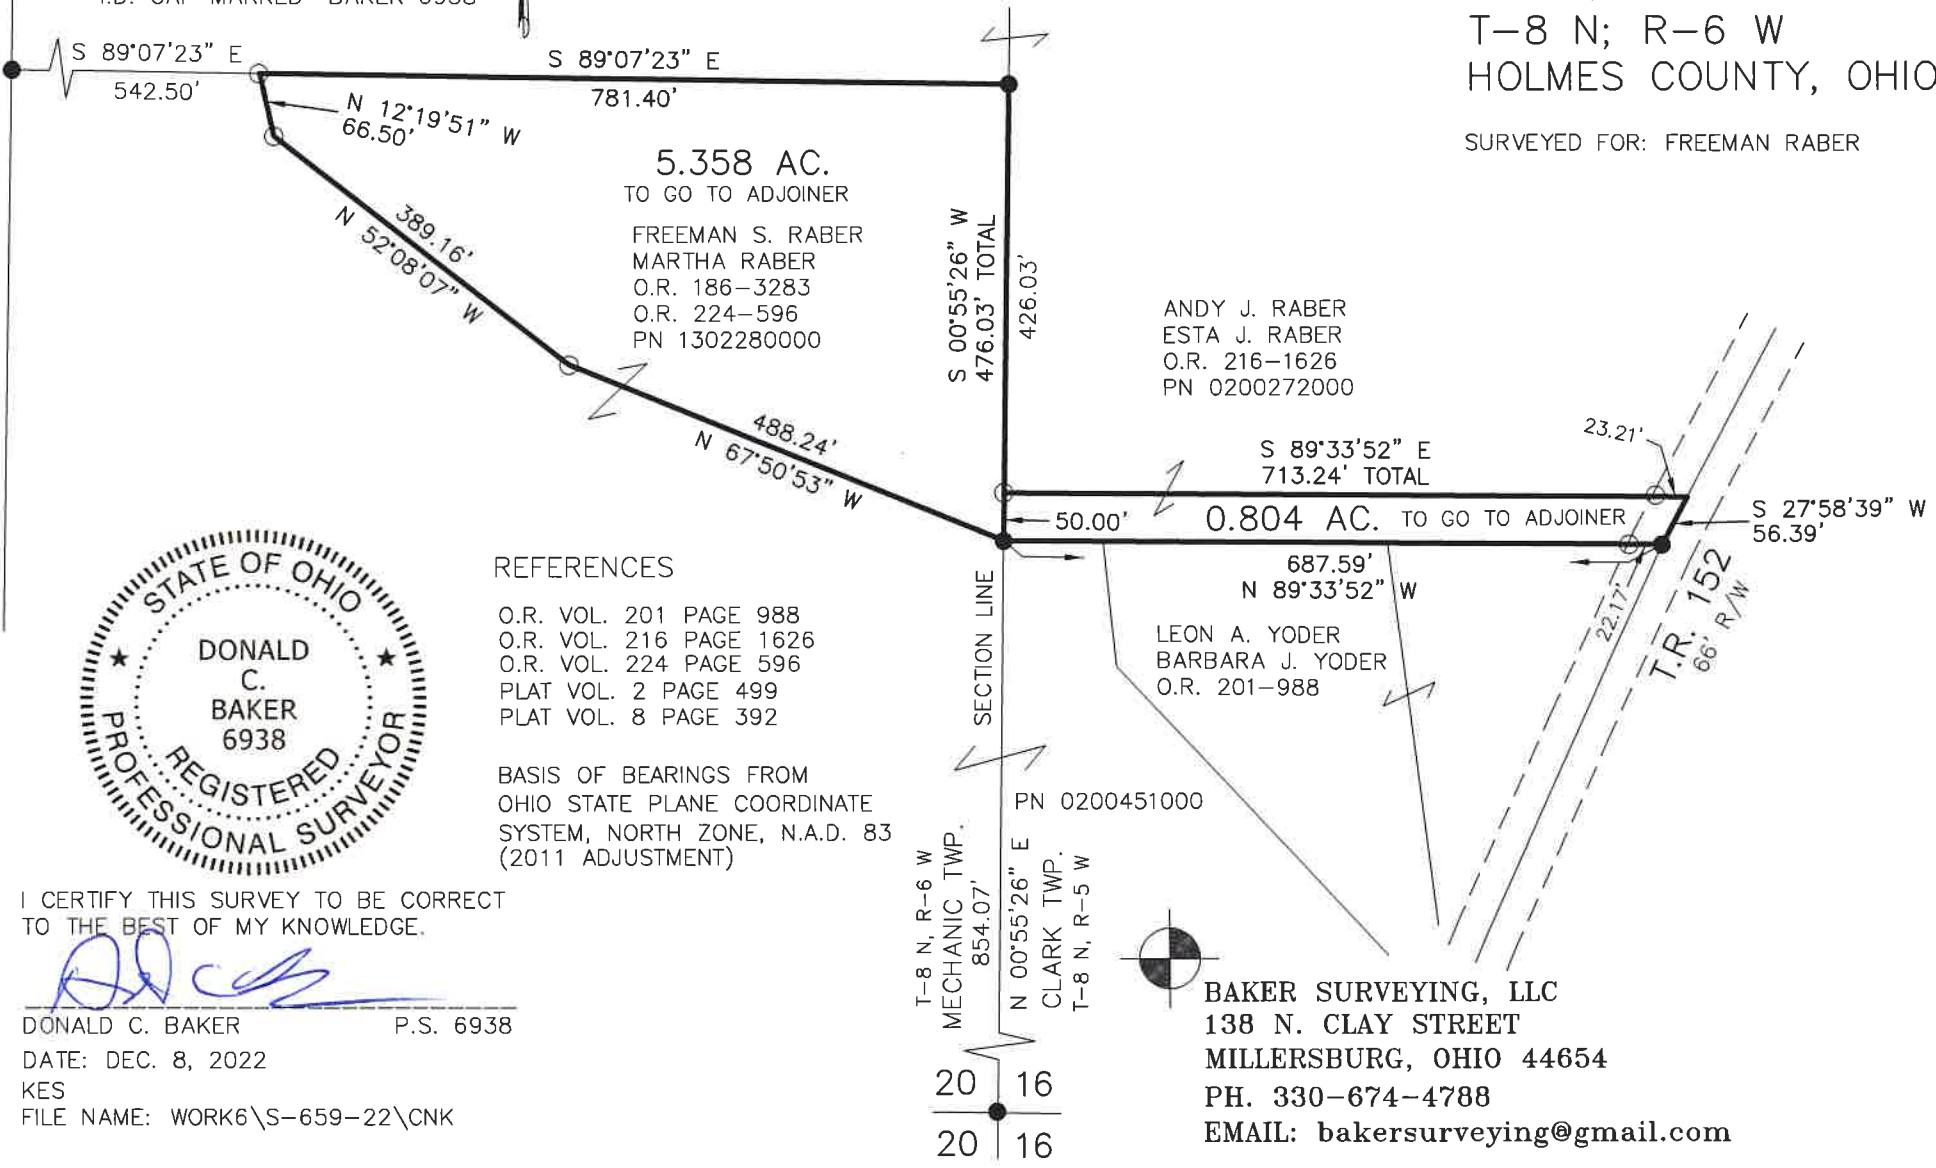

I CERTIFY THIS SURVEY TO BE CORRECT TO THE BEST OF MY KNOWLEDGE.

Donald C. Baker
DONALD C. BAKER P.S. 6938
DATE: DEC. 8, 2022
KES
FILE NAME: WORK6\S-659-22\CNK

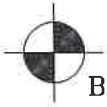

BAKER SURVEYING, LLC
138 N. CLAY STREET
MILLERSBURG, OHIO 44654
PH. 330-674-4788
EMAIL: bakersurveying@gmail.com

APPROVED FOR TRANSFER ONLY
NO SUBDIVISION PLAT REQUIRED
(O.R.C. 711.001 & 711.131)
Lot(s) not for building unless approved by Board of Health
HOLMES CO. PLANNING COMMISSION
By AO Date 1/25/2023



Plat Approved
Holmes County Map Office
1/25/2023 MM