



SCALE: 1"=200'

- ▲ R.R. SPIKE FOUND
- 5/8" REBAR FOUND  
UNLESS OTHERWISE NOTED
- 5/8" REBAR SET WITH I.D. CAP  
I.D. CAP MARKED "BAKER 6938"

REFERENCES

O.R. VOL. 231 PAGE 1021  
 PLAT VOL.19 PAGE 1922  
 BASIS OF BEARINGS FROM  
 PLAT VOL.19 PAGE 1922




I CERTIFY THIS SURVEY TO BE CORRECT TO THE BEST OF MY KNOWLEDGE.

*Donald C. Baker*

DONALD C. BAKER P.S. 6938  
 FIELD WORK COMPLETED NOV. 19, 2021  
 NO CHANGES MADE - DATE: JAN. 23, 2023  
 TAB\GRB  
 FILE NAME: WORK6\S-657-21

BERLIN TOWNSHIP  
 N.W. QTR. SECTION 8  
 T-9 N; R-6 W  
 HOLMES COUNTY, OHIO

SURVEYED FOR: IVAN HOCHSTETLER

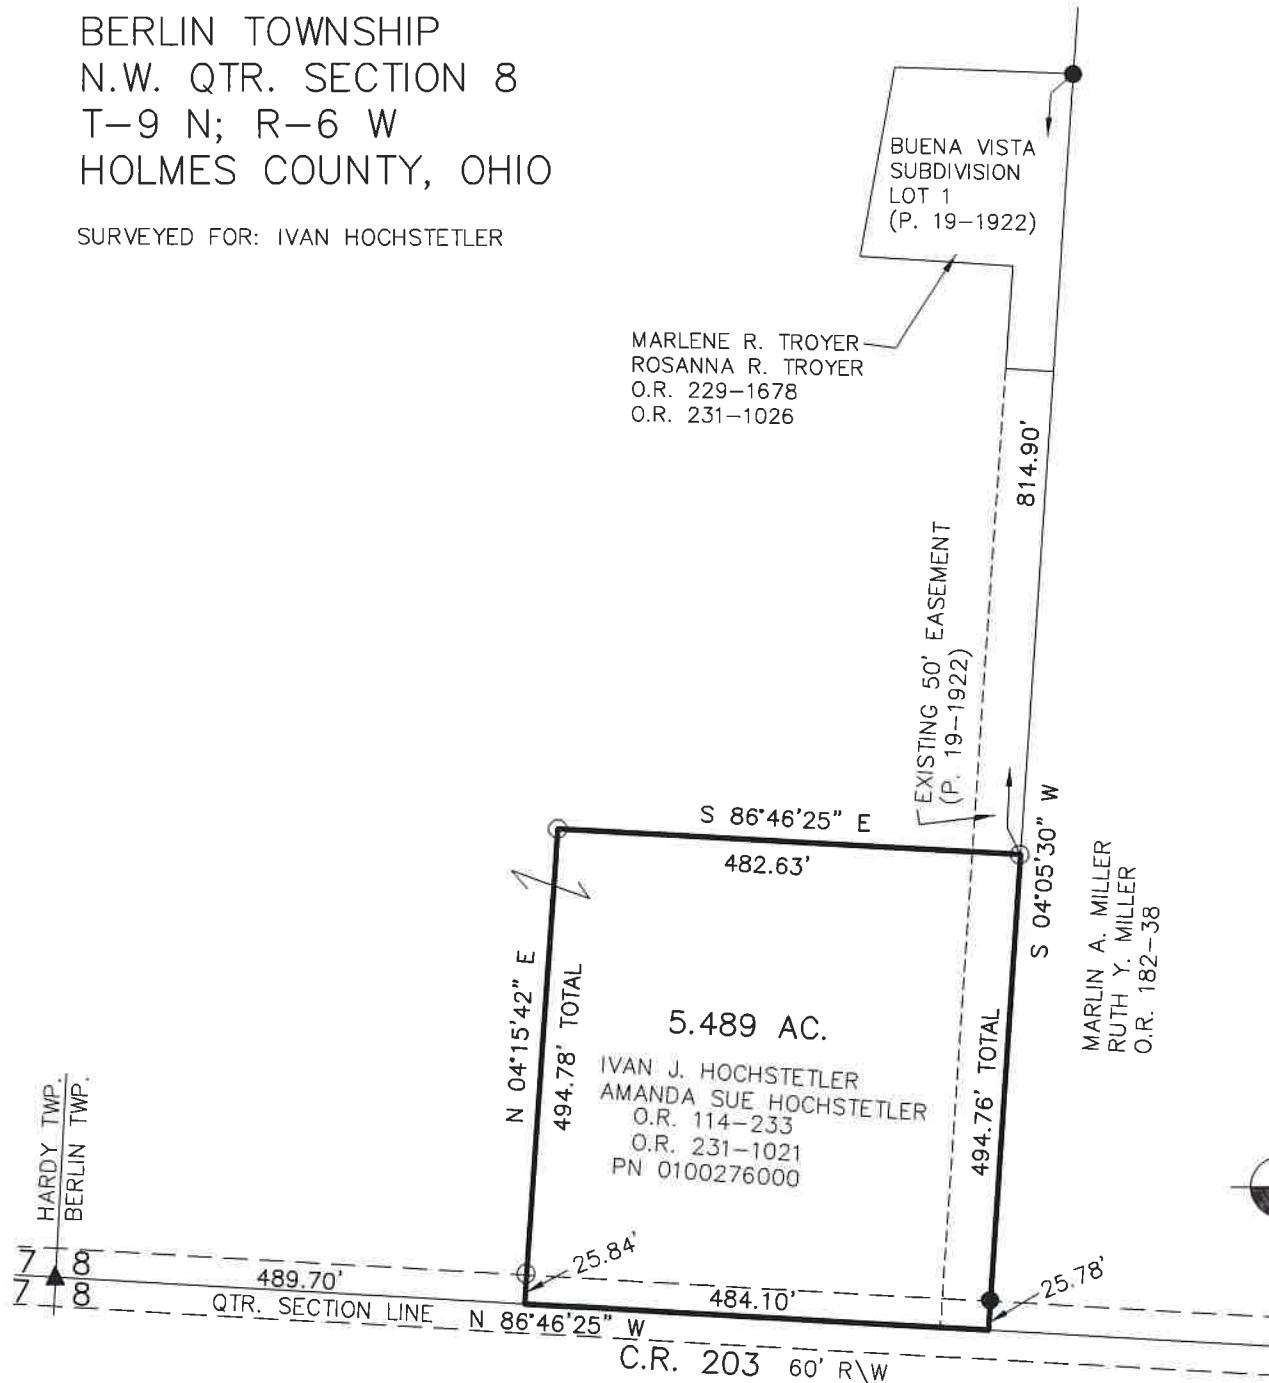

202300000946

B: 19 P: 4952  
 FILED FOR RECORD IN  
 HOLMES COUNTY, OH  
 ANITA HALL, COUNTY RECORDER  
 03/09/2023 08:24 AM  
 SMALL PLAT . 40.00  
 PAGES: 1

*ORV 284 Pg 6148*

APPROVED FOR TRANSFER ONLY  
 NO SUBDIVISION PLAT REQUIRED  
 (O.R.C. 711.001 & 711.131)  
 Lot(s) not for building unless  
 approved by Board of Health  
 HOLMES CO. PLANNING COMMISSION  
 By AO Date 2/9/2023



**Plat Approved**

Holmes County Map Office

2/8/2023 MM



BAKER SURVEYING, LLC  
 138 N. CLAY STREET  
 MILLERSBURG, OHIO 44654  
 PH. 330-674-4788  
 EMAIL: bakersurveying@gmail.com