


MECHANIC TOWNSHIP
 S.W. QTR. SECTION 11
 T-8 N; R-6 W
 HOLMES COUNTY, OHIO


SURVEYED FOR: ANDY RABER

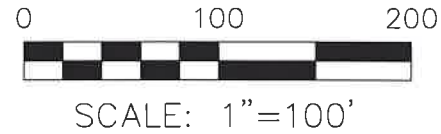

- 5/8" REBAR FOUND UNLESS OTHERWISE NOTED
- 5/8" REBAR SET WITH I.D. CAP I.D. CAP MARKED "BAKER SURVEYING LLC"

202300001347
 B: 19 P: 4964
 FILED FOR RECORD IN
 HOLMES COUNTY, OH
 ANITA HALL, COUNTY RECORDER
 04/05/2023 12:19 PM
 SMALL PLAT . 40.00
 PAGES: 1

ORV 285 Pg 885

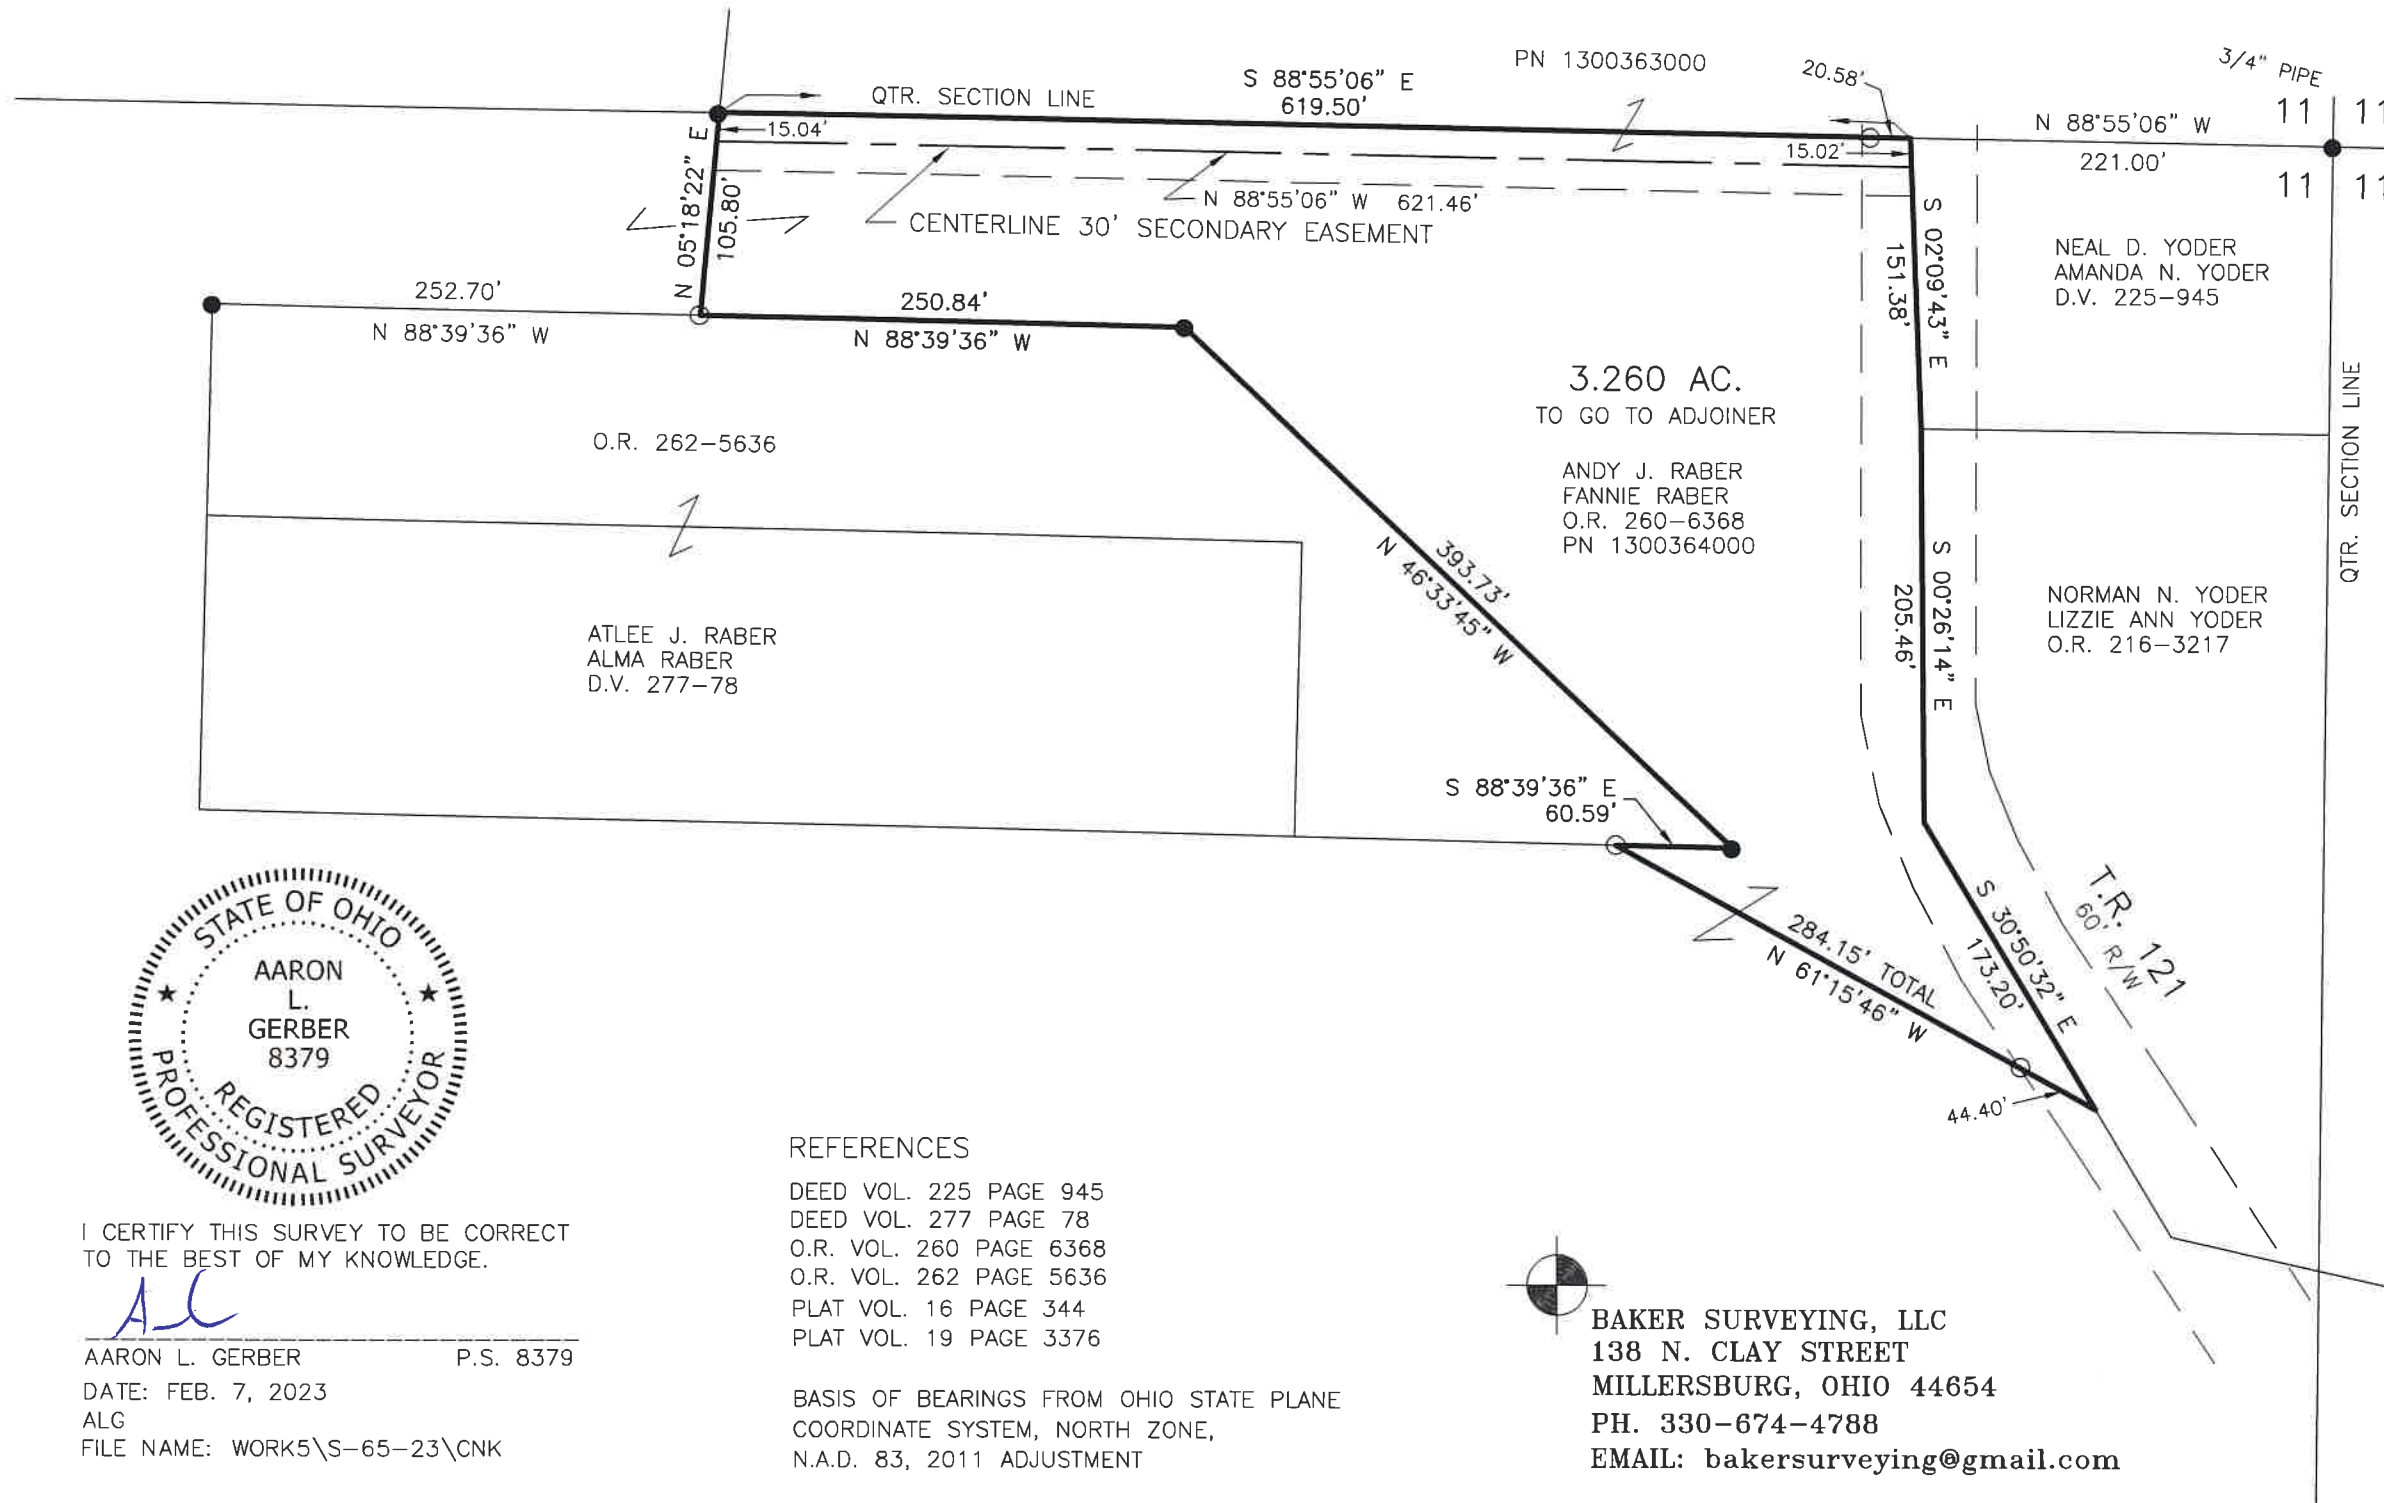

I CERTIFY THIS SURVEY TO BE CORRECT TO THE BEST OF MY KNOWLEDGE.

ALG
 AARON L. GERBER P.S. 8379
 DATE: FEB. 7, 2023
 ALG
 FILE NAME: WORK5\S-65-23\CNK

REFERENCES

- DEED VOL. 225 PAGE 945
- DEED VOL. 277 PAGE 78
- O.R. VOL. 260 PAGE 6368
- O.R. VOL. 262 PAGE 5636
- PLAT VOL. 16 PAGE 344
- PLAT VOL. 19 PAGE 3376

BASIS OF BEARINGS FROM OHIO STATE PLANE COORDINATE SYSTEM, NORTH ZONE, N.A.D. 83, 2011 ADJUSTMENT



BAKER SURVEYING, LLC
 138 N. CLAY STREET
 MILLERSBURG, OHIO 44654
 PH. 330-674-4788
 EMAIL: bakersurveying@gmail.com

APPROVED FOR TRANSFER ONLY
 NO SUBDIVISION PLAT REQUIRED
 (O.R.C. 711.001 & 711.131)
 Lot(s) not for building unless approved by Board of Health
 HOLMES CO. PLANNING COMMISSION
 By AO Date 4/5/2023



Plat Approved
 Holmes County Map Office
4/4/2023 MM