


202300001478

B: 19 P: 4971  
FILED FOR RECORD IN  
HOLMES COUNTY, OH  
ANITA HALL, COUNTY RECORDER  
04/13/2023 01:35 PM  
SMALL PLAT . 40.00  
PAGES: 1

*ORV 285 Pg 1553*

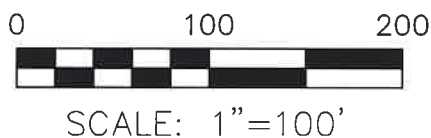


- ▲ R.R. SPIKE FOUND
- 5/8" REBAR FOUND  
UNLESS OTHERWISE NOTED
- 5/8" REBAR SET WITH I.D. CAP  
I.D. CAP MARKED "BAKER 6938"

BERLIN TOWNSHIP  
S.W. QTR. SECTION 5  
T-9 N; R-5 W  
HOLMES COUNTY, OHIO  
SURVEYED FOR: ED RABER

REFERENCES

- O.R. VOL. 128 PAGE 74
- O.R. VOL. 250 PAGE 3153
- O.R. VOL. 275 PAGE 2554
- PLAT VOL. 2 PAGE 596
- PLAT VOL. 12 PAGE 809
- PLAT VOL. 19 PAGE 4274
- PLAT VOL. 19 PAGE 4413

BASIS OF BEARINGS FROM  
OHIO STATE PLANE COORDINATE  
SYSTEM, NORTH ZONE, N.A.D. 83  
(2011 ADJUSTMENT)

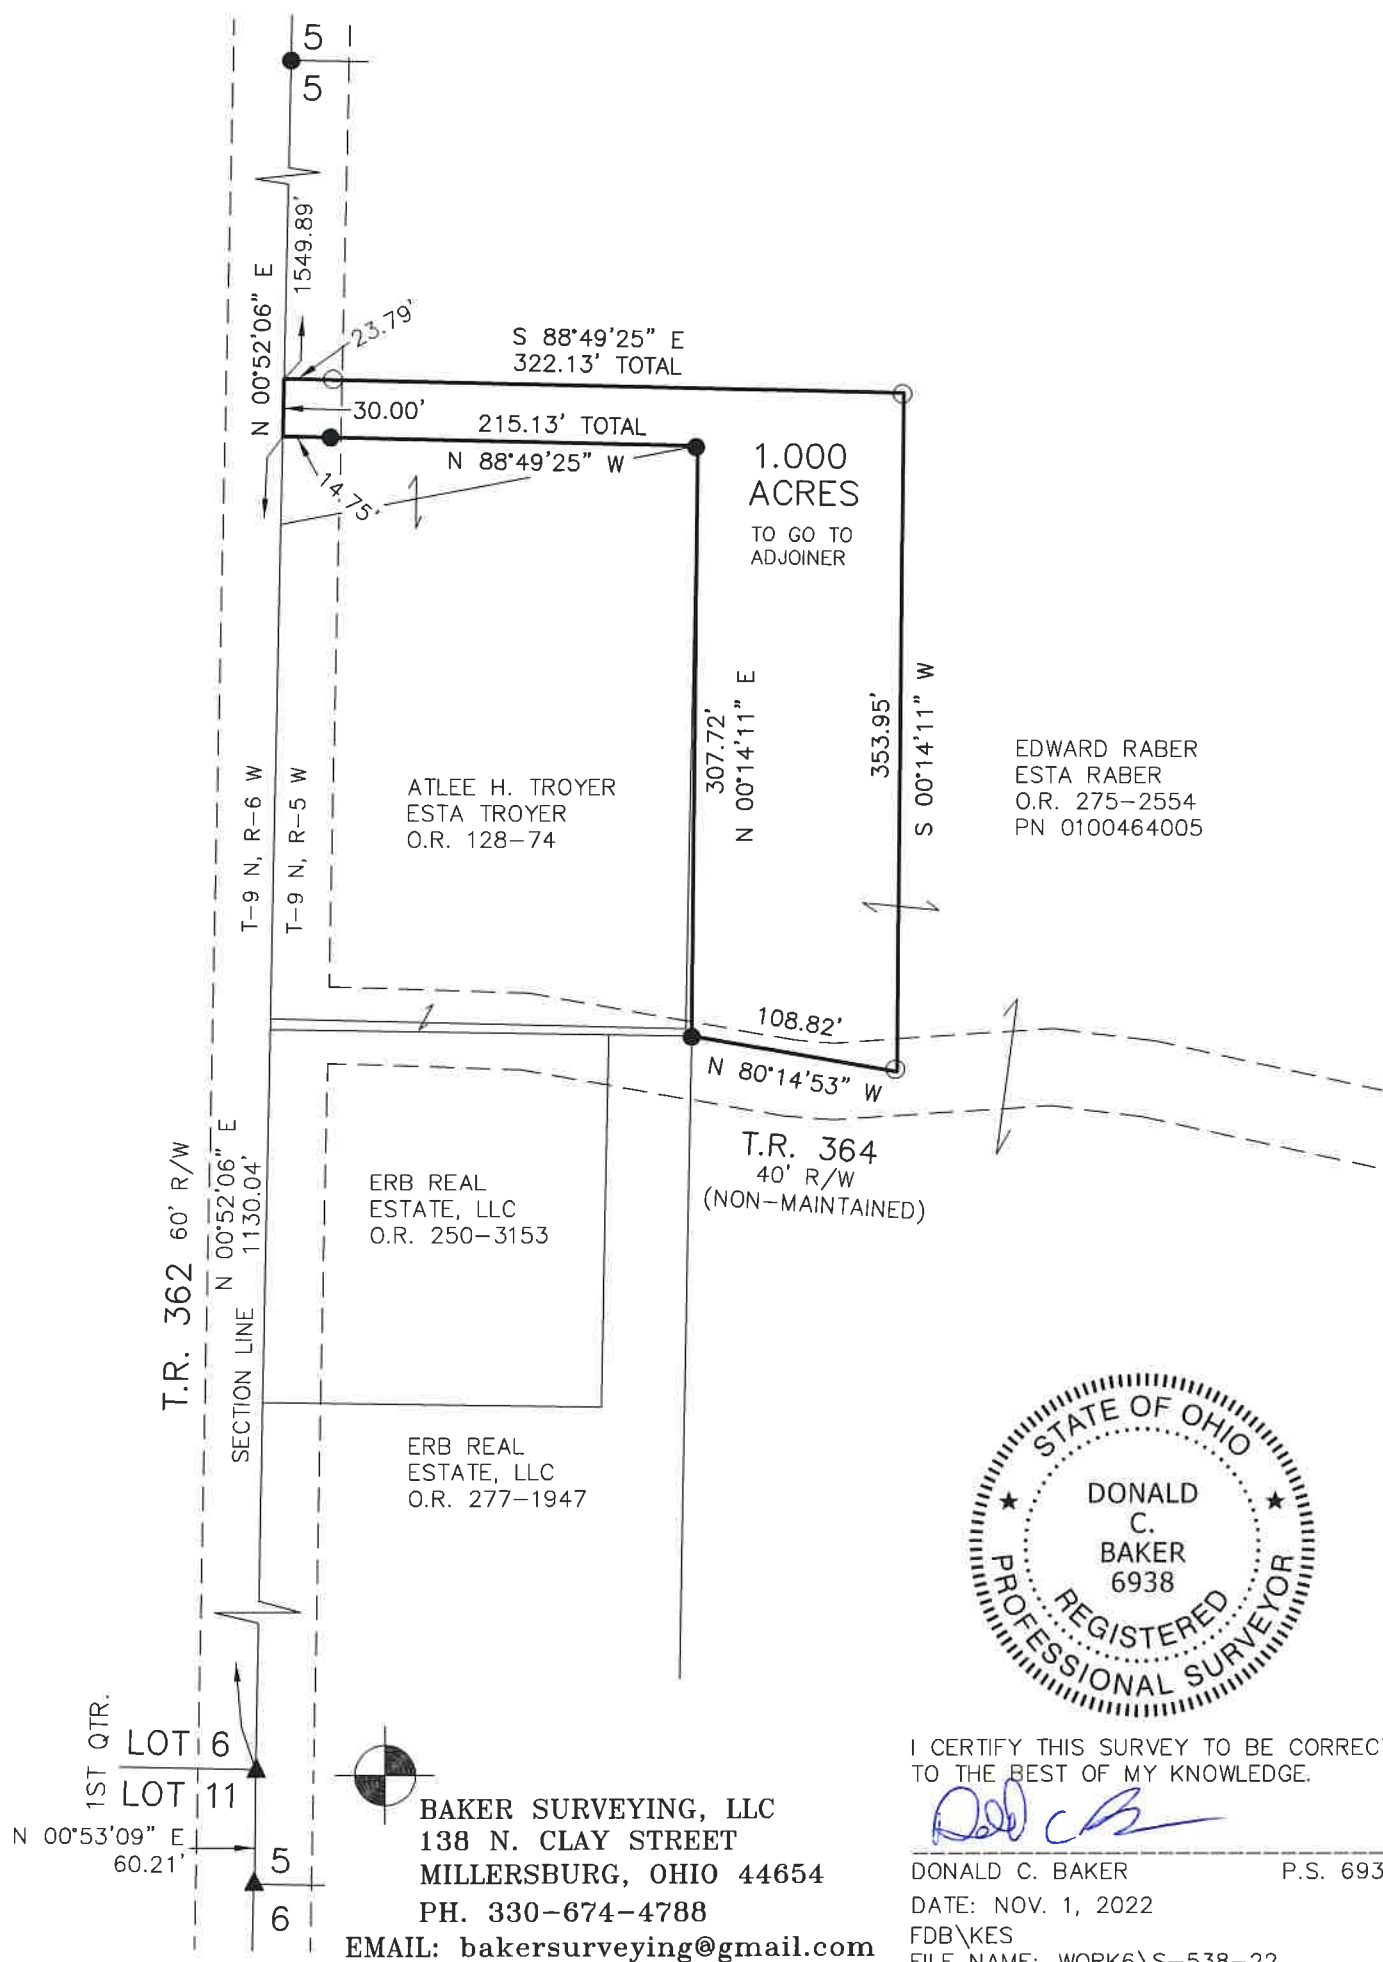

BAKER SURVEYING, LLC  
138 N. CLAY STREET  
MILLERSBURG, OHIO 44654  
PH. 330-674-4788  
EMAIL: bakersurveying@gmail.com



I CERTIFY THIS SURVEY TO BE CORRECT  
TO THE BEST OF MY KNOWLEDGE.

*Donald C. Baker*  
DONALD C. BAKER P.S. 6938  
DATE: NOV. 1, 2022  
FDB\KES  
FILE NAME: WORK6\S-538-22

APPROVED FOR TRANSFER ONLY  
NO SUBDIVISION PLAT REQUIRED  
(O.R.C. 711.001 & 711.131)  
Lot(s) not for building unless  
approved by Board of Health  
HOLMES CO. PLANNING COMMISSION  
By AO Date 12/6/2022



**Plat Approved**  
Holmes County Map Office  
12/5/2022 MM