

WALNUT CREEK TOWNSHIP
 1ST QTR., LOT 14
 T-9 N; R-5 W
 HOLMES COUNTY, OHIO

SURVEYED FOR: DAVID MILLER

0 100 200



SCALE: 1"=100'

- STONE FOUND
- ▲ R.R. SPIKE FOUND
- 5/8" REBAR FOUND UNLESS OTHERWISE NOTED
- 5/8" REBAR SET WITH I.D. CAP I.D. CAP MARKED "BAKER SURVEYING LLC"

REFERENCES


- O.R. VOL. 244 PAGE 323
- O.R. VOL. 263 PAGE 4162
- O.R. VOL. 269 PAGE 2324
- PLAT VOL. 19 PAGE 4650
- PLAT VOL. 19 PAGE 3429
- PLAT VOL. 19 PAGE 1247

BASIS OF BEARINGS FROM OHIO STATE PLANE
 COORDINATE SYSTEM, NORTH ZONE,
 N.A.D. 83, 2011 ADJUSTMENT



I CERTIFY THIS SURVEY TO BE CORRECT
 TO THE BEST OF MY KNOWLEDGE.

AL
 AARON L. GERBER P.S. 8379
 DATE: FEB. 15, 2023
 TAB\VJD
 FILE NAME: WORK5\S-97-23\CNK

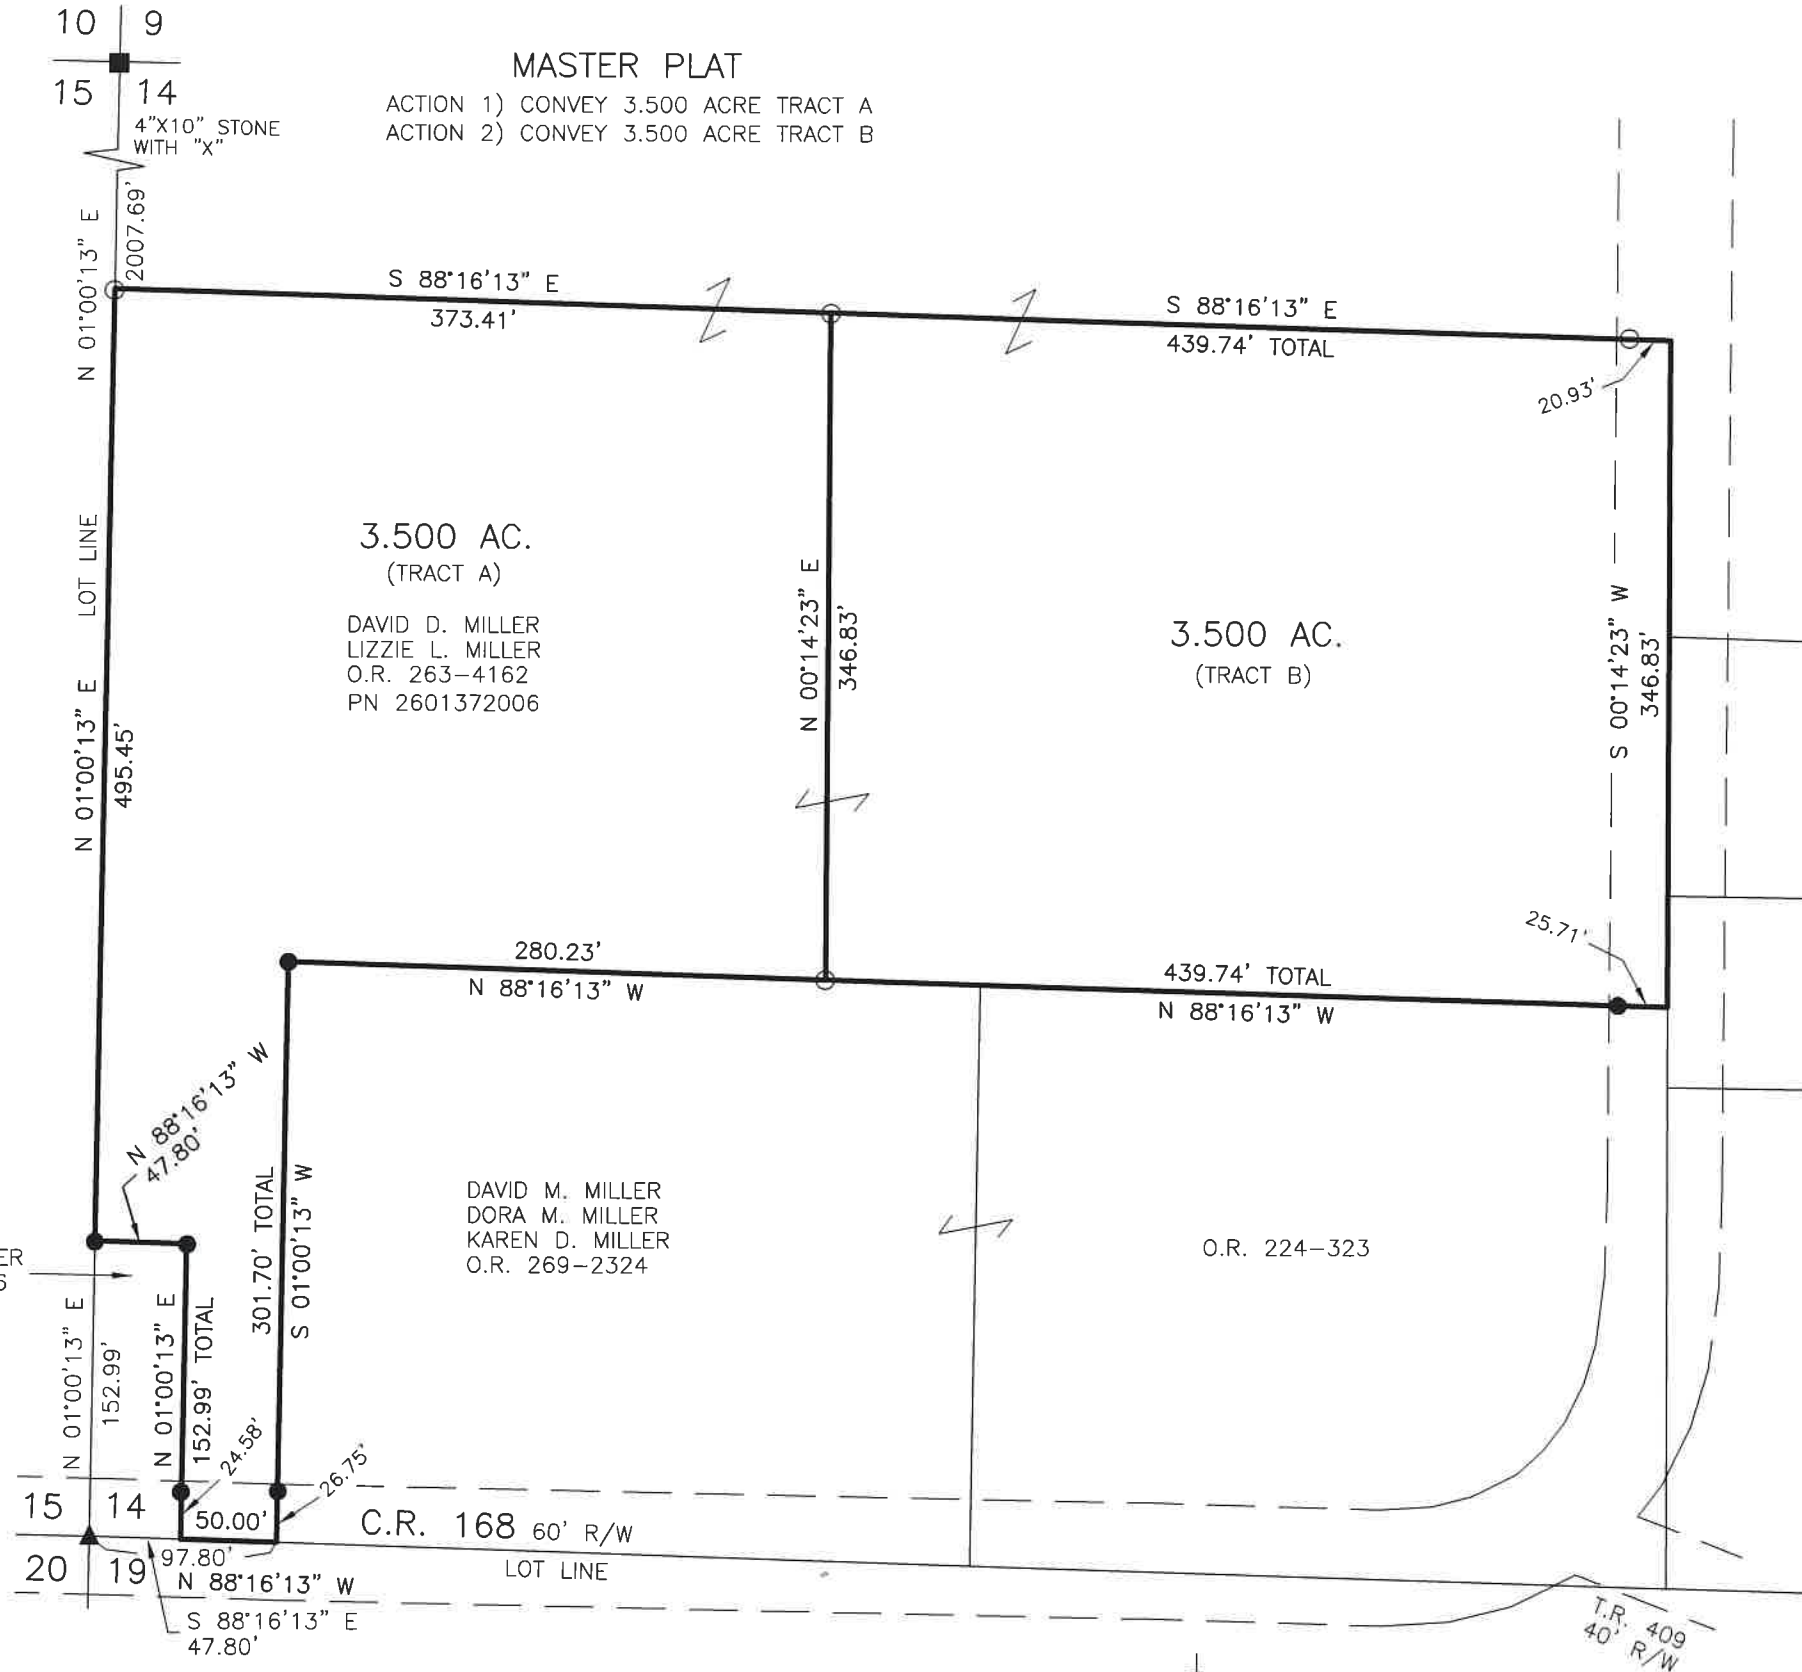

202300002038

B: 19 P: 5006
 FILED FOR RECORD IN
 HOLMES COUNTY, OH
 ANITA HALL, COUNTY RECORDER
 05/24/2023 03:04 PM
 SMALL PLAT . 40.00
 PAGES: 1

ORV 285 Pg 4345
ORV 285 Pg 4348

APPROVED FOR TRANSFER ONLY
 NO SUBDIVISION PLAT REQUIRED
 (O.R.C. 711.001 & 711.131)
 Lot(s) not for building unless
 approved by Board of Health
 HOLMES CO. PLANNING COMMISSION
 By AO Date 3/29/2023



BAKER SURVEYING, LLC
 138 N. CLAY STREET
 MILLERSBURG, OHIO 44654
 PH. 330-674-4788
 EMAIL: bakersurveying@gmail.com

Plat Approved
 Holmes County Map Office
 3/28/2023 MM