


MECHANIC TOWNSHIP  
N.E. QTR. SECTION 11  
T-8 N; R-7 W  
HOLMES COUNTY, OHIO

SURVEYED FOR: STEVE MAAG

202300002176  
B: 19 P: 5010  
FILED FOR RECORD IN  
HOLMES COUNTY, OH  
ANITA HALL, COUNTY RECORDER  
06/02/2023 09:27 AM  
SMALL PLAT . 40.00  
PAGES: 1

*ORV 285 Pg 4991*

- 5/8" REBAR FOUND UNLESS OTHERWISE NOTED
- 5/8" REBAR SET WITH I.D. CAP I.D. CAP MARKED "BAKER SURVEYING LLC"

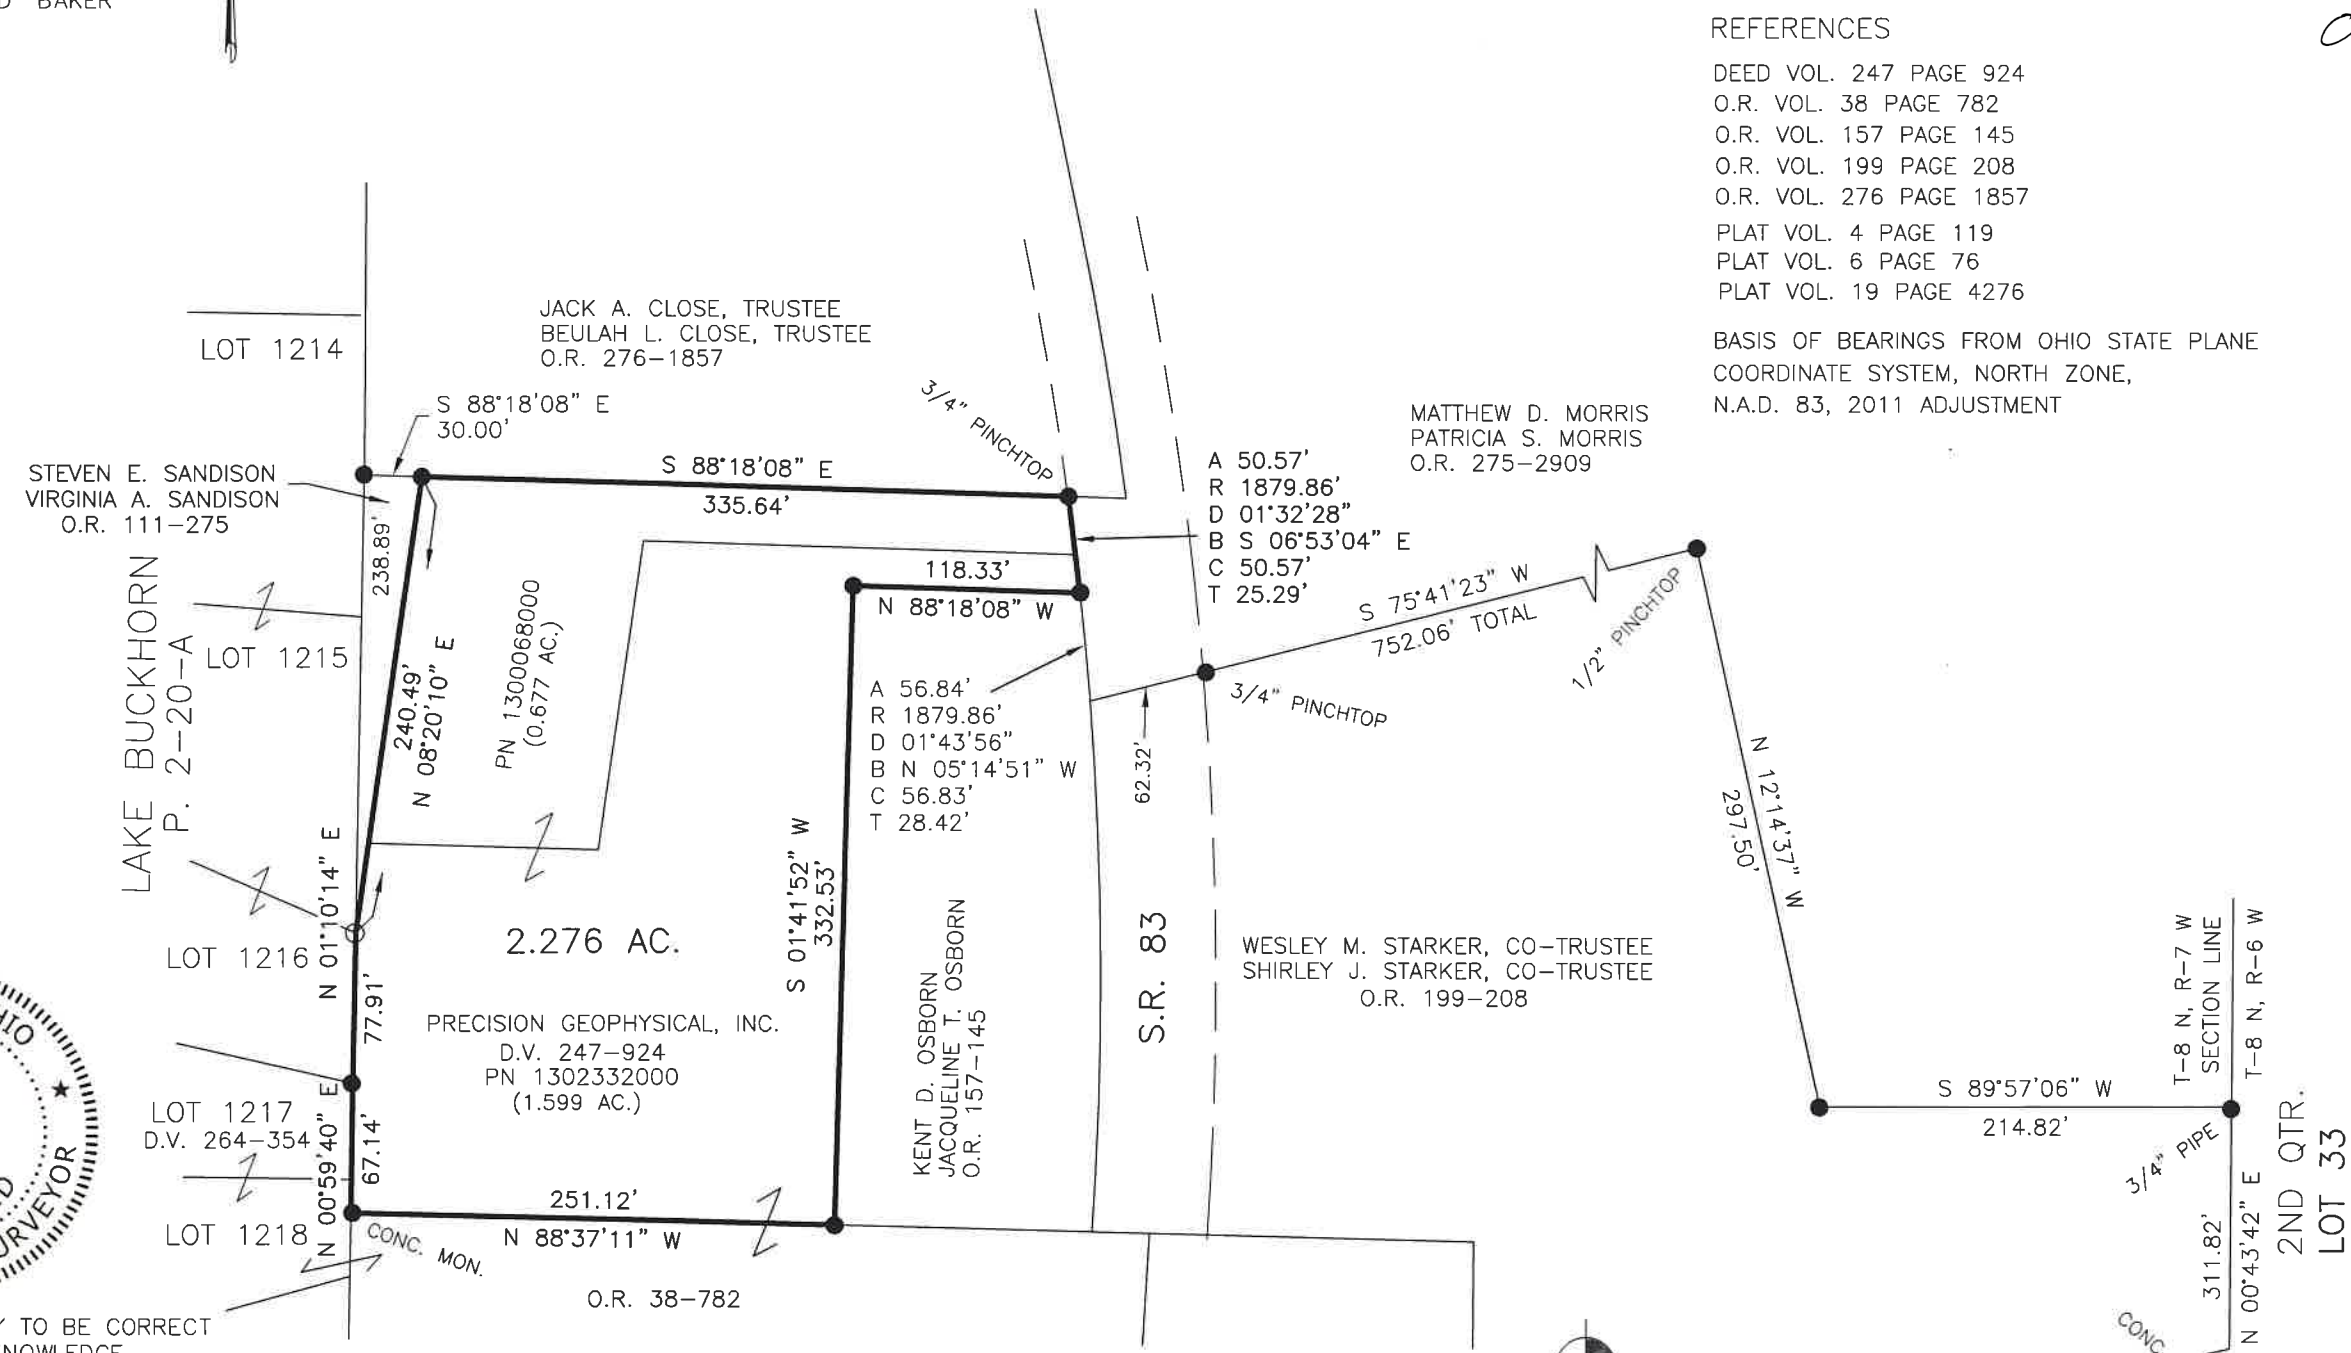

REFERENCES


- DEED VOL. 247 PAGE 924
- O.R. VOL. 38 PAGE 782
- O.R. VOL. 157 PAGE 145
- O.R. VOL. 199 PAGE 208
- O.R. VOL. 276 PAGE 1857
- PLAT VOL. 4 PAGE 119
- PLAT VOL. 6 PAGE 76
- PLAT VOL. 19 PAGE 4276

BASIS OF BEARINGS FROM OHIO STATE PLANE COORDINATE SYSTEM, NORTH ZONE, N.A.D. 83, 2011 ADJUSTMENT



I CERTIFY THIS SURVEY TO BE CORRECT TO THE BEST OF MY KNOWLEDGE.

*AL*  
AARON L. GERBER P.S. 8379  
DATE: MAY 5, 2023  
ALG  
FILE NAME: WORK5\S-272-23\CNK

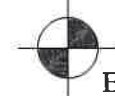

BAKER SURVEYING, LLC  
138 N. CLAY STREET  
MILLERSBURG, OHIO 44654  
PH. 330-674-4788  
EMAIL: bakersurveying@gmail.com

APPROVED FOR TRANSFER ONLY  
NO SUBDIVISION PLAT REQUIRED  
(O.R.C. 711.001 & 711.131)  
Lot(s) not for building unless approved by Board of Health  
HOLMES CO. PLANNING COMMISSION  
By TS Date 5/18/2023



**Plat Approved**  
Holmes County Map Office  
5/18/2023 Rg