


BERLIN TOWNSHIP  
 4TH QTR., LOT 21  
 T-9 N; R-6 W  
 HOLMES COUNTY, OHIO

SURVEYED FOR: BENNIE MULLET

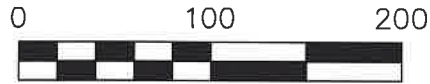


SCALE: 1"=100'

- 5/8" REBAR FOUND  
UNLESS OTHERWISE NOTED
- 5/8" REBAR SET WITH I.D. CAP  
I.D. CAP MARKED "BAKER 6938"




I CERTIFY THIS SURVEY TO BE CORRECT  
 TO THE BEST OF MY KNOWLEDGE.

*Donald C. Baker*  
 DONALD C. BAKER P.S. 6938  
 DATE: MAY 31, 2023  
 TAB\GRB  
 FILE NAME: WORK6\S-306-23\CNK

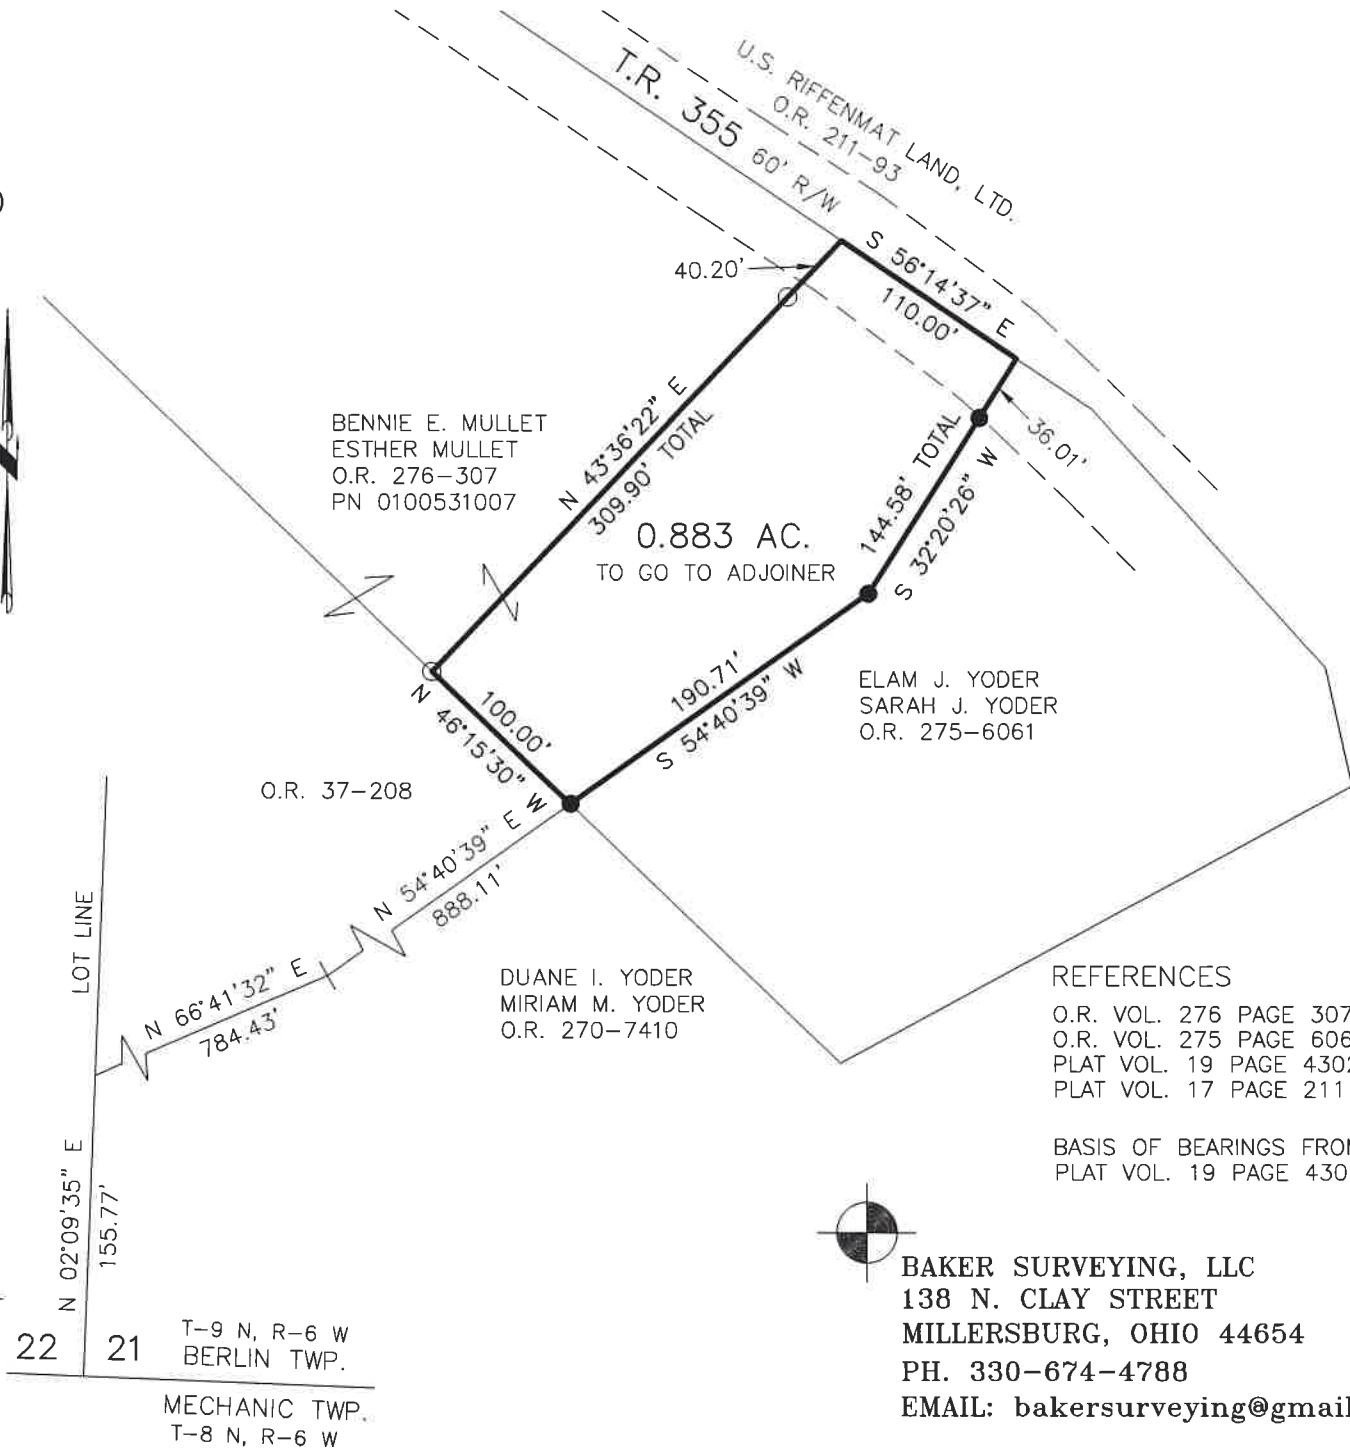

REFERENCES  
 O.R. VOL. 276 PAGE 307  
 O.R. VOL. 275 PAGE 6061  
 PLAT VOL. 19 PAGE 4302  
 PLAT VOL. 17 PAGE 211

BASIS OF BEARINGS FROM  
 PLAT VOL. 19 PAGE 4302

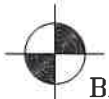  
 BAKER SURVEYING, LLC  
 138 N. CLAY STREET  
 MILLERSBURG, OHIO 44654  
 PH. 330-674-4788  
 EMAIL: bakersurveying@gmail.com

202300002431  
 B: 19 P: 5020  
 FILED FOR RECORD IN  
 HOLMES COUNTY, OH  
 ANITA HALL, COUNTY RECORDER  
 06/20/2023 11:18 AM  
 SMALL PLAT . 40.00  
 PAGES: 1

*ORV 285 Pg 6508*

APPROVED FOR TRANSFER ONLY  
 NO SUBDIVISION PLAT REQUIRED  
 (O.R.C. 711.001 & 711.131)  
 Lot(s) not for building unless  
 approved by Board of Health  
 HOLMES CO. PLANNING COMMISSION  
 By AO Date 6/6/2023



**Plat Approved**  
 Holmes County Map Office  
6/6/2023 Rg