

SALT CREEK TOWNSHIP
N.E. & S.E. QTRS. SECTION 5
T-14 N; R-12 W
HOLMES COUNTY, OHIO

SURVEYED FOR: BRIAN TROYER

REFERENCES

O.R. VOL. 263 PAGE 557
O.R. VOL. 267 PAGE 7011
O.R. VOL. 276 PAGE 6189
PLAT VOL. 16 PAGE 389
PLAT VOL. 19 PAGE 1357

BASIS OF BEARINGS FROM
OHIO STATE PLANE COORDINATE
SYSTEM, NORTH ZONE, N.A.D. 83,
2011 ADJUSTMENT



I CERTIFY THIS SURVEY TO BE CORRECT
TO THE BEST OF MY KNOWLEDGE.

Donald C. Baker

DONALD C. BAKER P.S. 6938

DATE: FEB. 27, 2023



KES\TAB

FILE NAME: WORK6\S-106-23\CNK



BAKER SURVEYING, LLC
138 N. CLAY STREET
MILLERSBURG, OHIO 44654
PH. 330-674-4788

EMAIL: bakersurveying@gmail.com

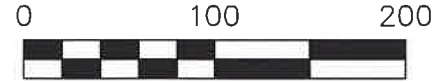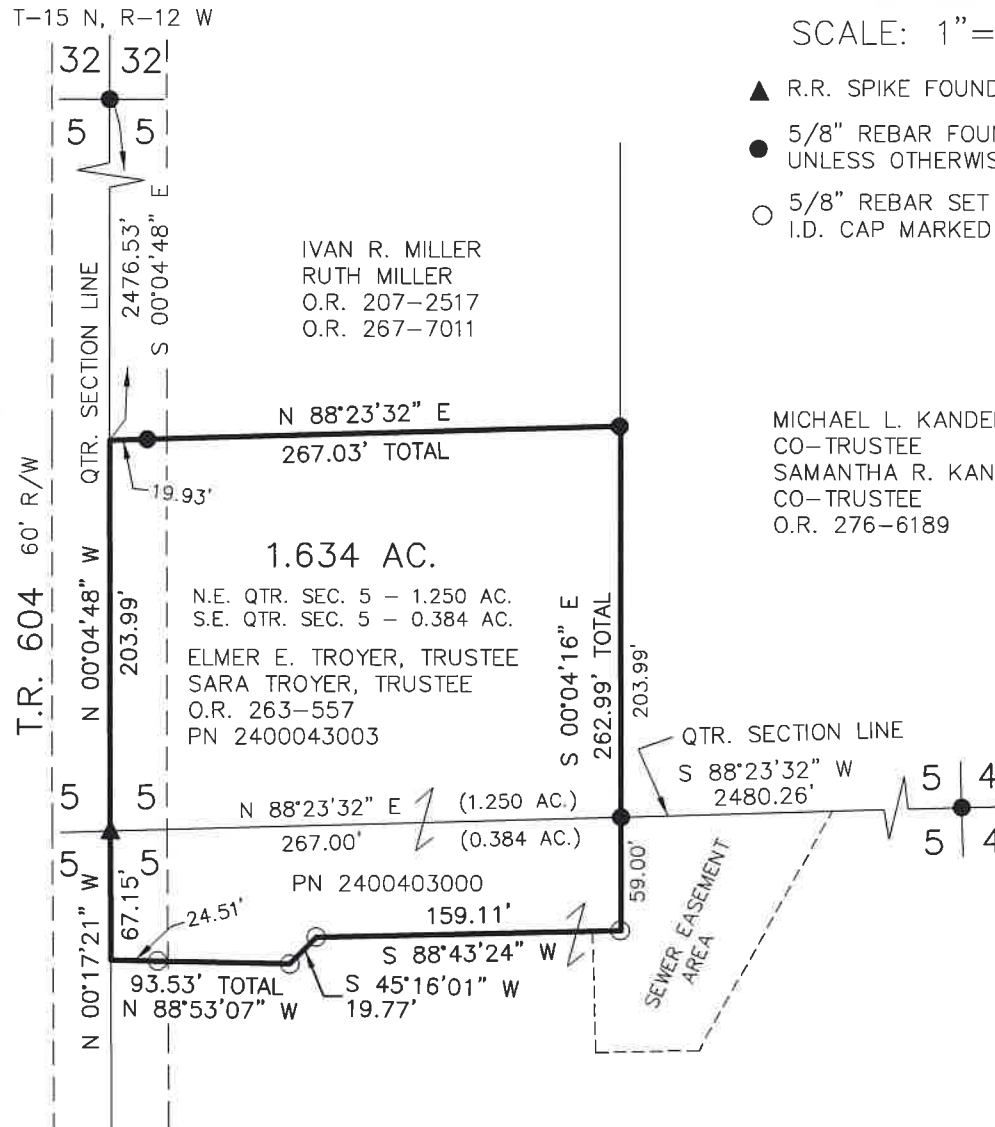

SCALE: 1"=100'

- ▲ R.R. SPIKE FOUND
- 5/8" REBAR FOUND
UNLESS OTHERWISE NOTED
- 5/8" REBAR SET WITH I.D. CAP
I.D. CAP MARKED "BAKER 6938"

MICHAEL L. KANDEL,
CO-TRUSTEE
SAMANTHA R. KANDEL,
CO-TRUSTEE
O.R. 276-6189

202300002896

B: 19 P: 5045

FILED FOR RECORD IN
HOLMES COUNTY, OH

ANITA HALL, COUNTY RECORDER

07/20/2023 11:05 AM

SMALL PLAT . 40.00

PAGES: 1

ORV 286 Pg 1317

APPROVED FOR TRANSFER ONLY

NO SUBDIVISION PLAT REQUIRED

(O.R.C. 711.001 & 711.131)

Lot(s) not for building unless
approved by Board of Health



HOLMES CO. PLANNING COMMISSION

By AO Date 7/12/2023

Plat Approved

Holmes County Map Office

7/12/2023 MM