


202300003027

B: 19 P: 5052
FILED FOR RECORD IN
HOLMES COUNTY, OH
ANITA HALL, COUNTY RECORDER
07/27/2023 03:22 PM
SMALL PLAT . 40.00
PAGES: 1

ORV 286 Pg 1918

WASHINGTON TOWNSHIP
N.W. QTR. SECTION 35
T-20 N; R-15 W
HOLMES COUNTY, OHIO

SURVEYED FOR: FLOYD SPRENG

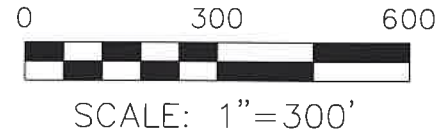


- STONE FOUND
- 5/8" REBAR FOUND UNLESS OTHERWISE NOTED

REFERENCES

- O.R. VOL. 158 PAGE 848
- O.R. VOL. 187 PAGE 1186
- O.R. VOL. 243 PAGE 848
- O.R. VOL. 281 PAGE 2795
- PLAT VOL. 14 PAGE 75
- PLAT VOL. 19 PAGE 653
- PLAT VOL. 19 PAGE 4687

BASIS OF BEARINGS FROM OHIO STATE PLANE
COORDINATE SYSTEM, NORTH ZONE,
N.A.D. 83, 2011 ADJUSTMENT

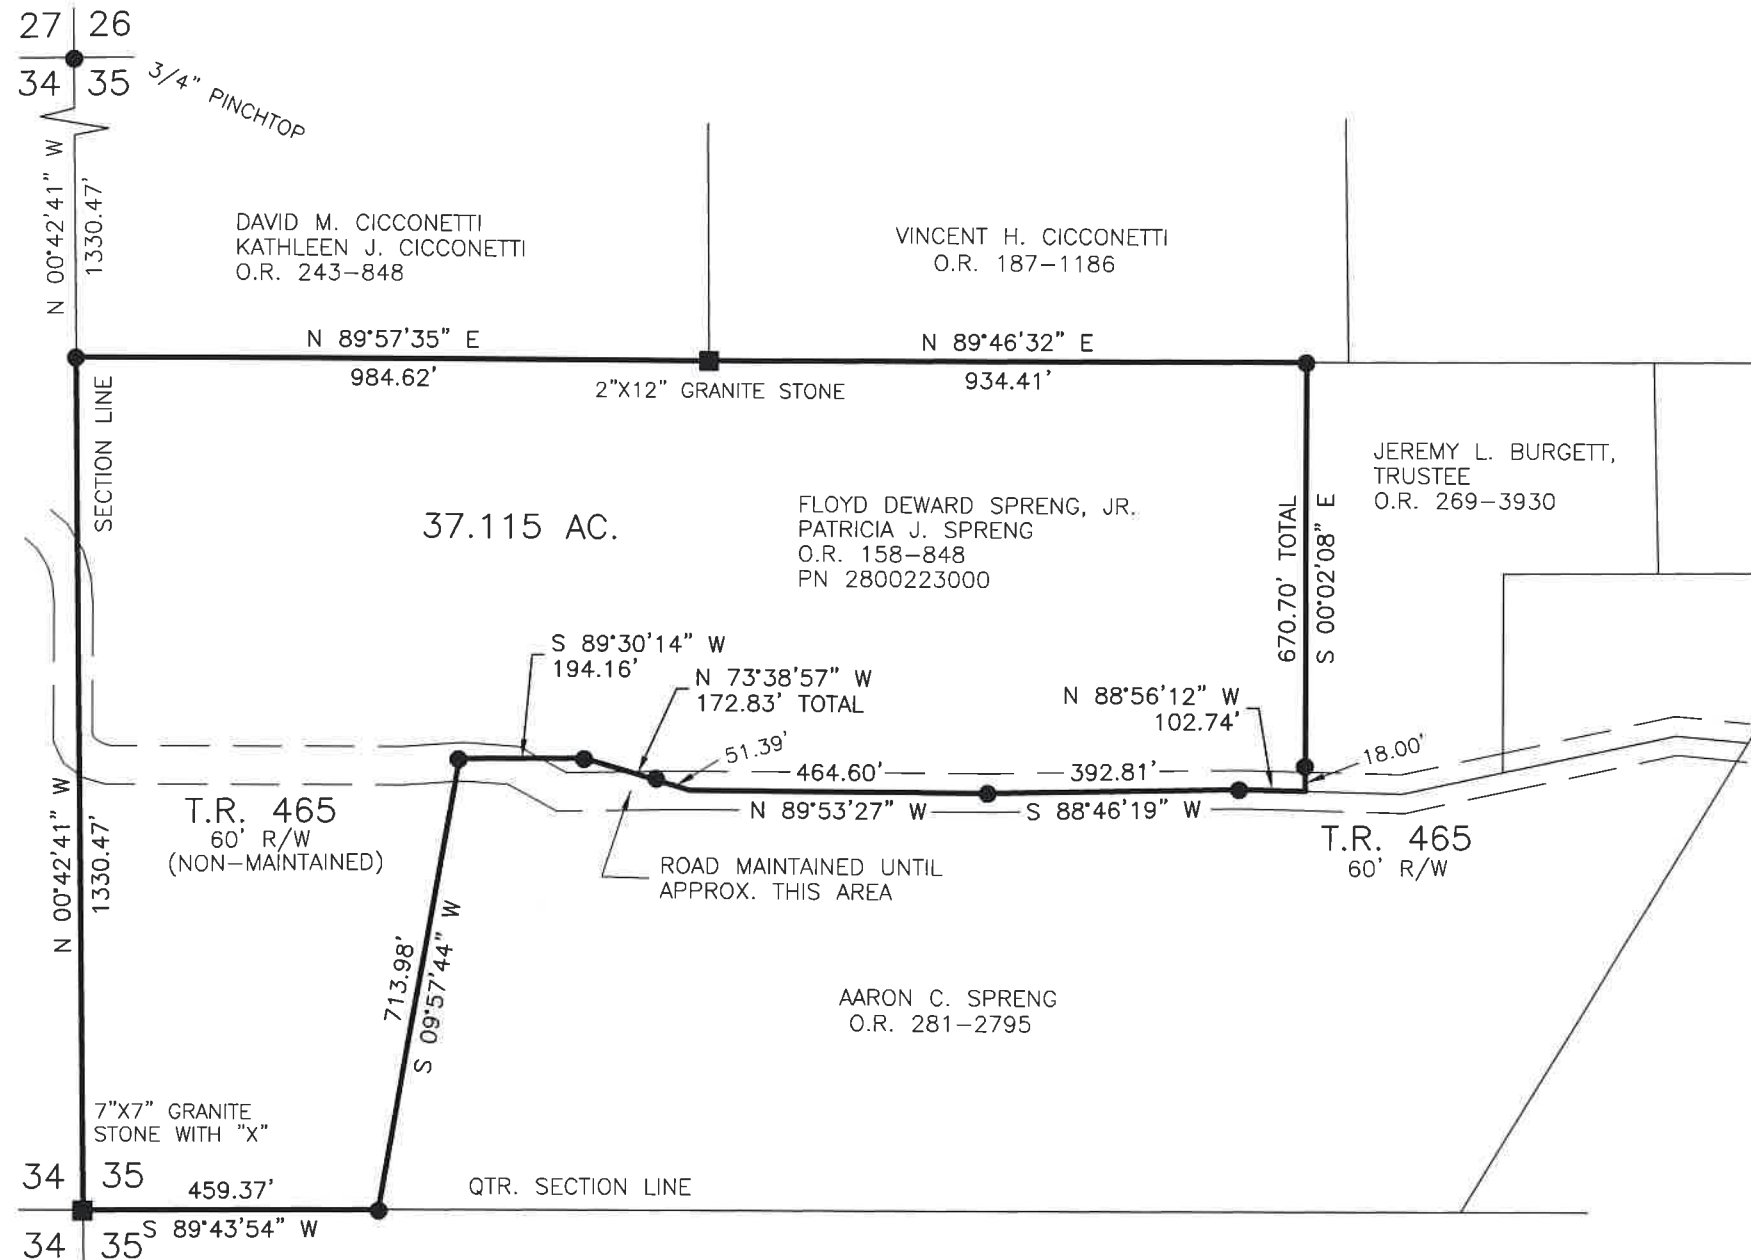

I CERTIFY THIS SURVEY TO BE CORRECT
TO THE BEST OF MY KNOWLEDGE.

Al
AARON L. GERBER P.S. 8379
DATE: APRIL 13, 2023
ALG
FILE NAME: WORK5\S-194-23\CNK



BAKER SURVEYING, LLC
138 N. CLAY STREET
MILLERSBURG, OHIO 44654
PH. 330-674-4788
EMAIL: bakersurveying@gmail.com

APPROVED FOR TRANSFER ONLY
NO SUBDIVISION PLAT REQUIRED
(O.R.C. 711.001 & 711.131)
Lot(s) not for building unless
approved by Board of Health
HOLMES CO. PLANNING COMMISSION
By AO Date 6/28/2023



Plat Approved
Holmes County Map Office
6/20/2023 Rg