


Killbuck Township
N.W. Qtr. Sec.8
T-8 N; R-7 W
Holmes County, Ohio

SURVEYED FOR: Brent Snyder

REFERENCES:
 Deeds as shown

Plat Vol. 19 Page 3357
 Plat Vol. 19 Page 399
 Plat Vol. 12 Page 310

Basis of Bearing Grid North, Ohio State Plane
 Coordinate System, North Zone, NAD 83

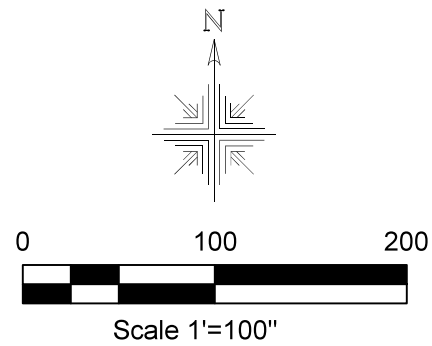

- 5/8" Rebar Found Capped "Baker"
- 5/8" Rebar Found unless noted
- 1/2" Pipe Found unless noted
- Point




I certify this survey to be correct to the best of my knowledge.

Caleb Galbraith

Caleb Jerome Galbraith P.S. 8703
 Date: July 26, 2023
 Job ID: 13623-K29

Pioneer Surveying & Services, LLC.
 5434 Township Road 377
 Millersburg, Ohio 44654
 Phone: 330-231-0497
 Email: caleb@pioneersurveyingandservices.com

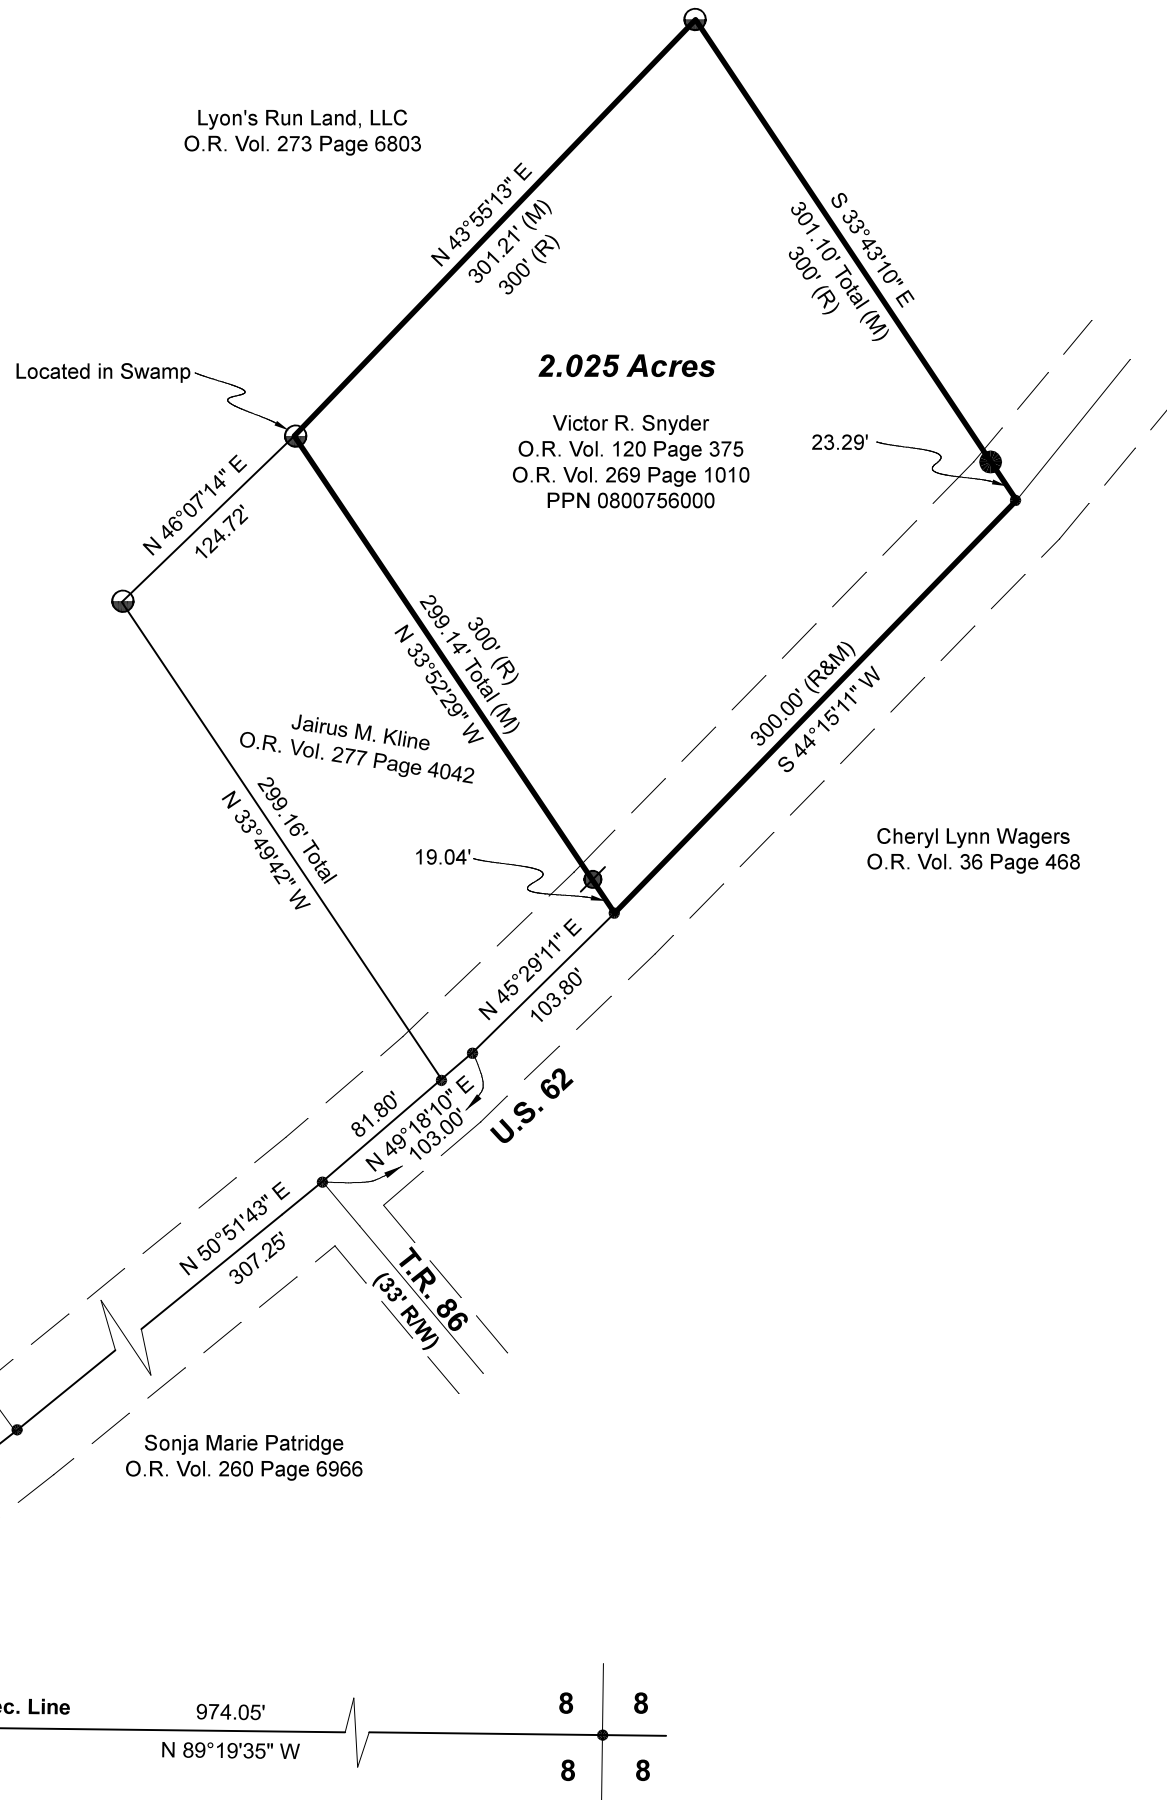

202300003205
 B: 19 P: 5060
 FILED FOR RECORD IN
 HOLMES COUNTY, OH
 ANITA HALL, COUNTY RECORDER
 08/09/2023 03:25 PM
 SMALL PLAT . 40.00
 PAGES: 1

ORV 286 Pg 2837

APPROVED FOR TRANSFER ONLY
 NO SUBDIVISION PLAT REQUIRED
 (O.R.C. 711.001 & 711.131)
 Lot(s) not for building unless
 approved by Board of Health
 HOLMES CO. PLANNING COMMISSION
 By TS Date 8/7/2023



Plat Approved
 Holmes County Map Office
8/3/2023 MM