

202300003504

B: 19 P: 5085
FILED FOR RECORD IN
HOLMES COUNTY, OH
ANITA HALL, COUNTY RECORDER
08/31/2023 10:49 AM
SMALL PLAT . 40.00
PAGES: 1

ORV 286 Pg 4215

WALNUT CREEK TOWNSHIP
N.W. QTR. FRACTIONAL SECTION 3
T-9 N; R-5 W
HOLMES COUNTY, OHIO


SURVEYED FOR: PAUL MILLER

0 200 400



SCALE: 1"=200'

- ▲ R.R. SPIKE FOUND
- 5/8" REBAR FOUND UNLESS OTHERWISE NOTED
- 5/8" REBAR SET WITH I.D. CAP I.D. CAP MARKED "BAKER 6938"

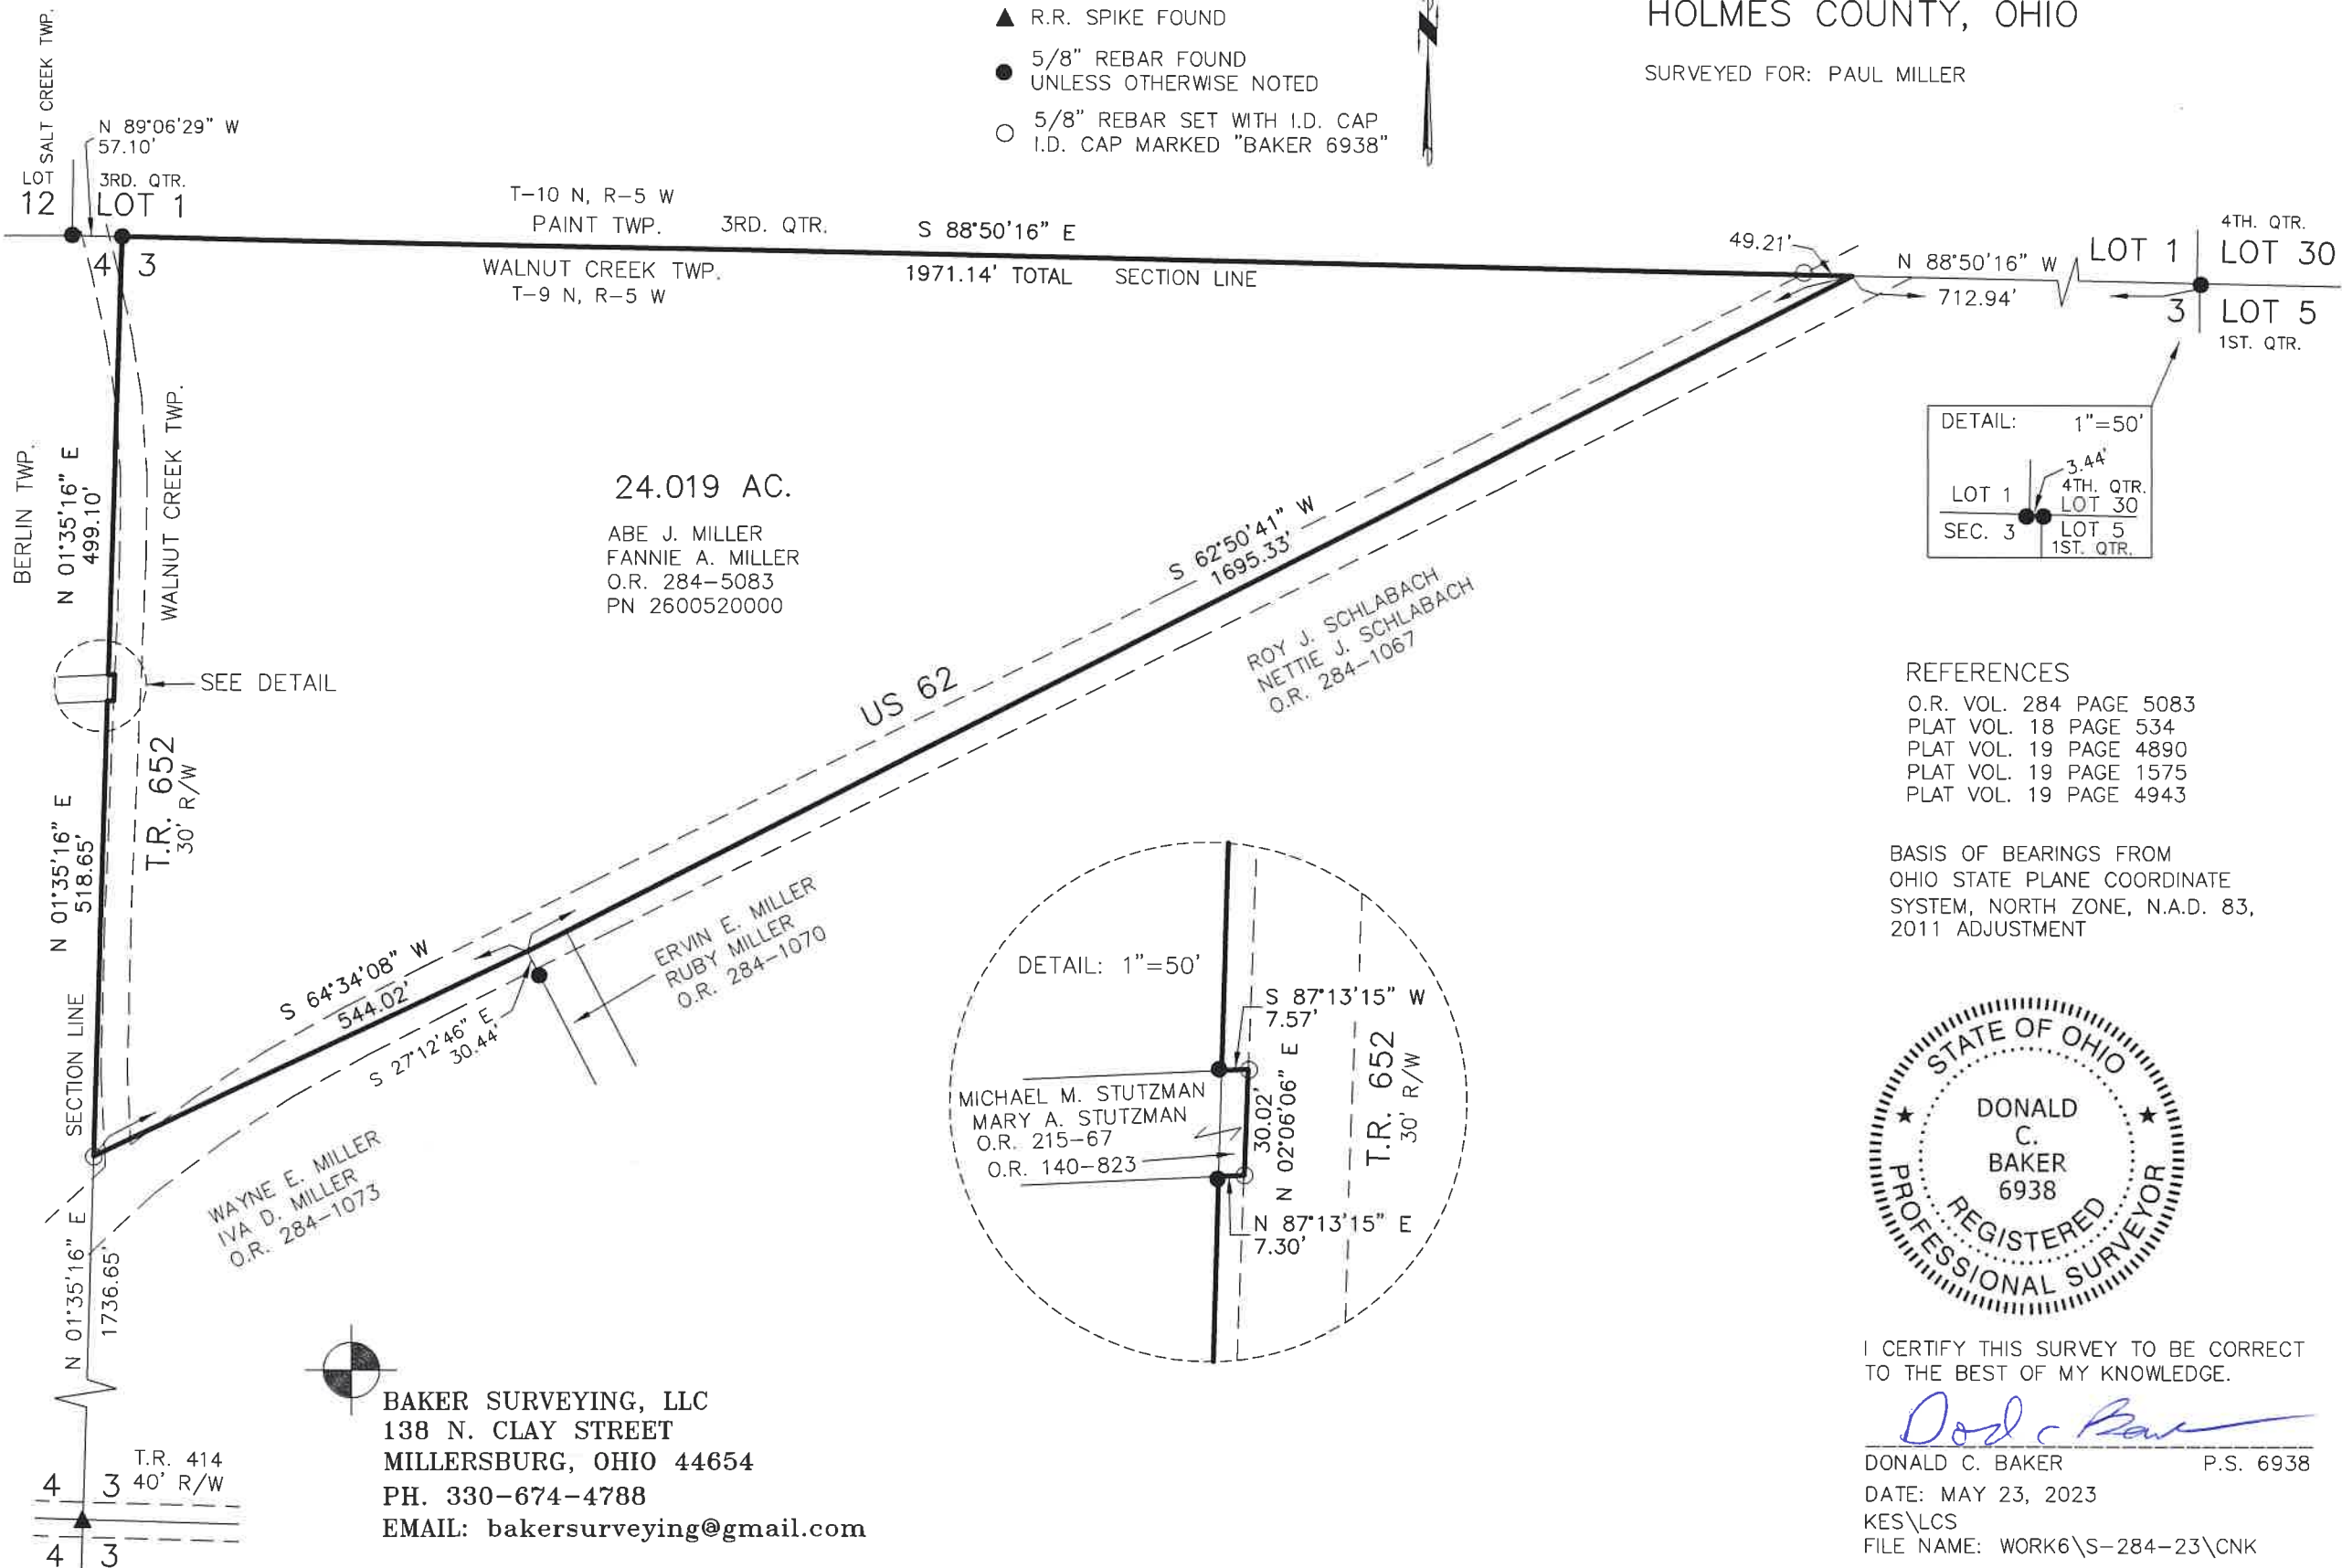

- REFERENCES
- O.R. VOL. 284 PAGE 5083
 - PLAT VOL. 18 PAGE 534
 - PLAT VOL. 19 PAGE 4890
 - PLAT VOL. 19 PAGE 1575
 - PLAT VOL. 19 PAGE 4943

BASIS OF BEARINGS FROM
OHIO STATE PLANE COORDINATE
SYSTEM, NORTH ZONE, N.A.D. 83,
2011 ADJUSTMENT



I CERTIFY THIS SURVEY TO BE CORRECT
TO THE BEST OF MY KNOWLEDGE.

Donald C. Baker
DONALD C. BAKER P.S. 6938
DATE: MAY 23, 2023
KES\LCS
FILE NAME: WORK6\S-284-23\CNK

APPROVED FOR TRANSFER ONLY
NO SUBDIVISION PLAT REQUIRED
(O.R.C. 711.001 & 711.131)
Lot(s) not for building unless
approved by Board of Health
HOLMES CO. PLANNING COMMISSION
By AO Date 7/20/2023



BAKER SURVEYING, LLC
138 N. CLAY STREET
MILLERSBURG, OHIO 44654
PH. 330-674-4788
EMAIL: bakersurveying@gmail.com

Plat Approved
Holmes County Map Office
7/19/2023 Rg