


BERLIN TOWNSHIP
 4TH QTR., LOT 5
 T-9 N; R-6 W
 HOLMES COUNTY, OHIO

SURVEYED FOR: ROBERT SCHLABACH

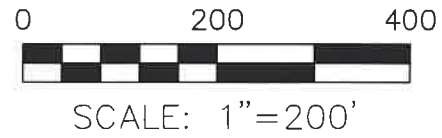

- ▲ R.R. SPIKE FOUND
- 5/8" REBAR FOUND
UNLESS OTHERWISE NOTED
- 5/8" REBAR SET WITH I.D. CAP
I.D. CAP MARKED "BAKER
SURVEYING LLC"

REFERENCES


DEED VOL. 258 PAGE 288
 O.R. VOL. 253 PAGE 3656
 O.R. VOL. 258 PAGE 739
 PLAT VOL. 4 PAGE 24
 PLAT VOL. 19 PAGE 149
 PLAT VOL. 19 PAGE 2572

BASIS OF BEARINGS FROM
 OHIO STATE PLANE COORDINATE
 SYSTEM, NORTH ZONE, N.A.D. 83,
 2011 ADJUSTMENT

202300003715

B: 19 P: 5101
 FILED FOR RECORD IN
 HOLMES COUNTY, OH
 ANITA HALL, COUNTY RECORDER
 09/14/2023 11:27 AM
 SMALL PLAT . 40.00
 PAGES: 1

ORV 286 PG 5369

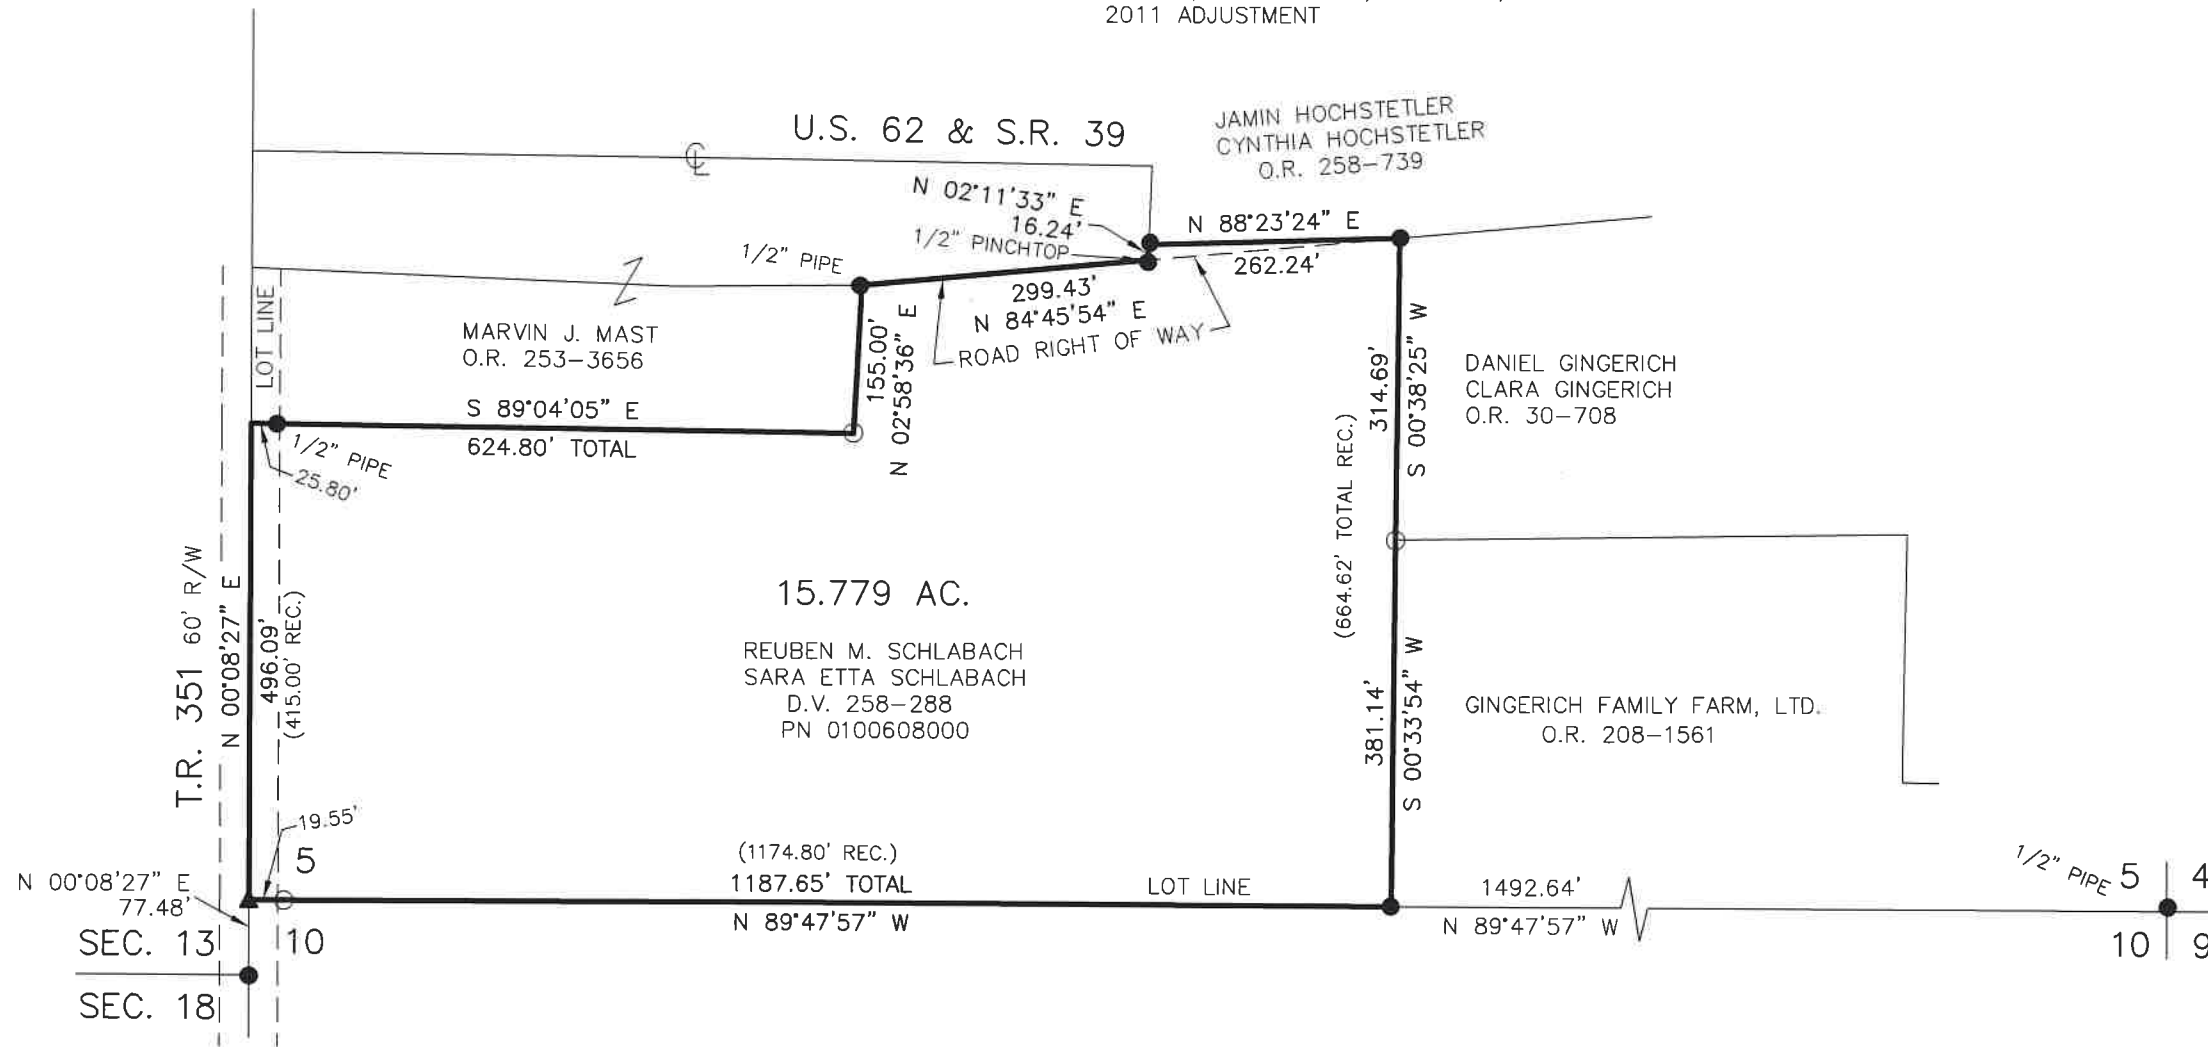

I CERTIFY THIS SURVEY TO BE CORRECT
 TO THE BEST OF MY KNOWLEDGE.

Donald C. Baker
 DONALD C. BAKER P.S. 6938
 DATE: AUG. 10, 2023
 KES
 FILE NAME: WORK6\S-418-23\CNK



BAKER SURVEYING, LLC
 138 N. CLAY STREET
 MILLERSBURG, OHIO 44654
 PH. 330-674-4788
 EMAIL: bakersurveying@gmail.com

APPROVED FOR TRANSFER ONLY
 NO SUBDIVISION PLAT REQUIRED
 (O.R.C. 711.001 & 711.131)
 Lot(s) not for building unless
 approved by Board of Health
 HOLMES CO. PLANNING COMMISSION
 By TS Date 9/1/2023



Plat Approved
 Holmes County Map Office
 9/1/2023 MM